




LOCATION PLAN 1:1250

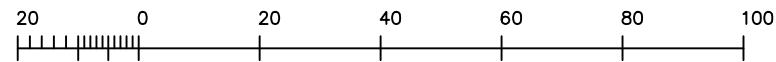


Metres

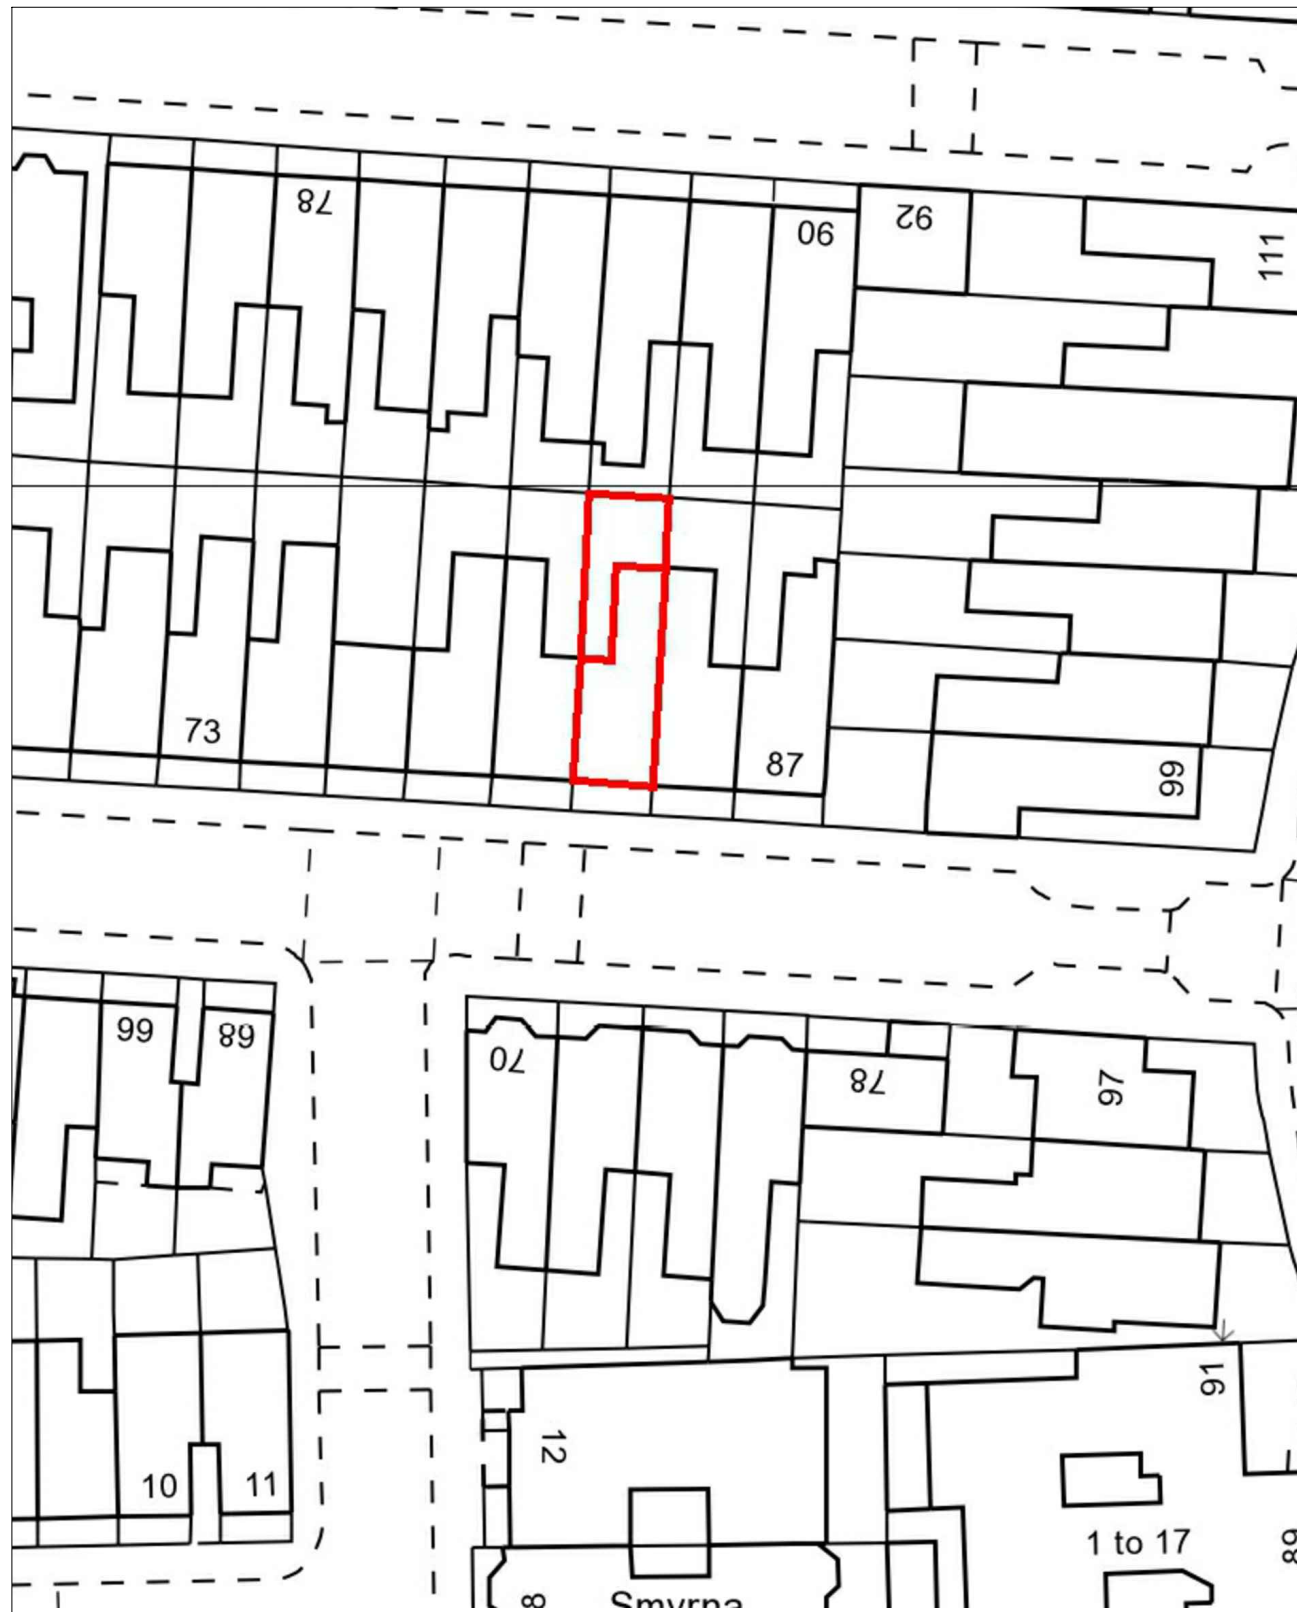

BLOCK PLAN 1:500

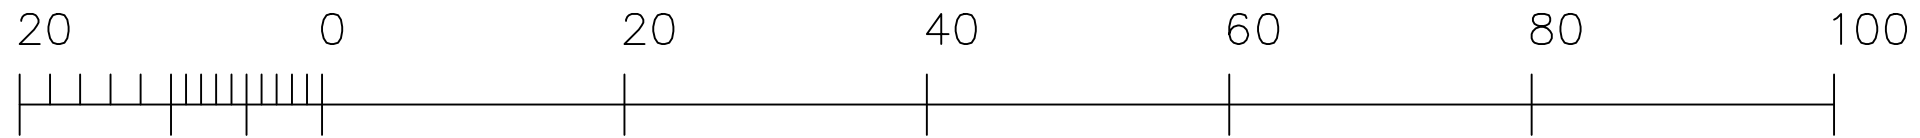

Metres

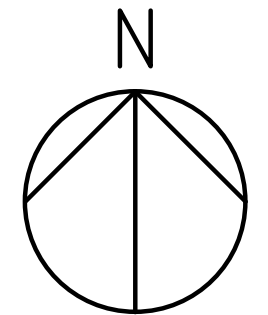

FELIX DB

12 Chichester Road
London NW6 5QN

t. 07966264656
felix@felixdb.co.uk
www.felixdb.co.uk

drawing no. FDB-83GA-A001
title: LOCATION PLAN & BLOCK PLAN
project: 83 GASCONY AVENUE NW6 4ND
date: 26/05/2017 13:19:17
revision no.
drawn by: F.P
scale: as shown@A3

dimensions to be checked on site before construction