



THIS DRAWING IS PROTECTED BY COPYRIGHT - FIGURED DIMENSIONS ONLY TO BE TAKEN FROM THIS DRAWING. DIMENSIONS TO BE CHECKED ON SITE AND ANY DISCREPANCIES REPORTED TO THE ARCHITECT IMMEDIATELY.
 PURPOSE OF ISSUE: (A)FOR COMMENT / CO-ORDINATION (B)FOR INFORMATION (C)FOR APPROVAL (D)FOR TENDER (E)FOR CONSTRUCTION (F)FINAL DESIGN DRAWING

Rev	Rev Date	Revision Description	Drawn/Checked	Purpose of Issue
A	22-03-2017	General update		
B	31-03-2017	General update		
C	13-04-2017	General update		
D	28-04-2017	Pricing Issue		
E	12-05-2017	For Planning		
F	25-05-2017	For Planning		
G	06-06-2017	For Planning		
H	09-06-2017	For Planning		

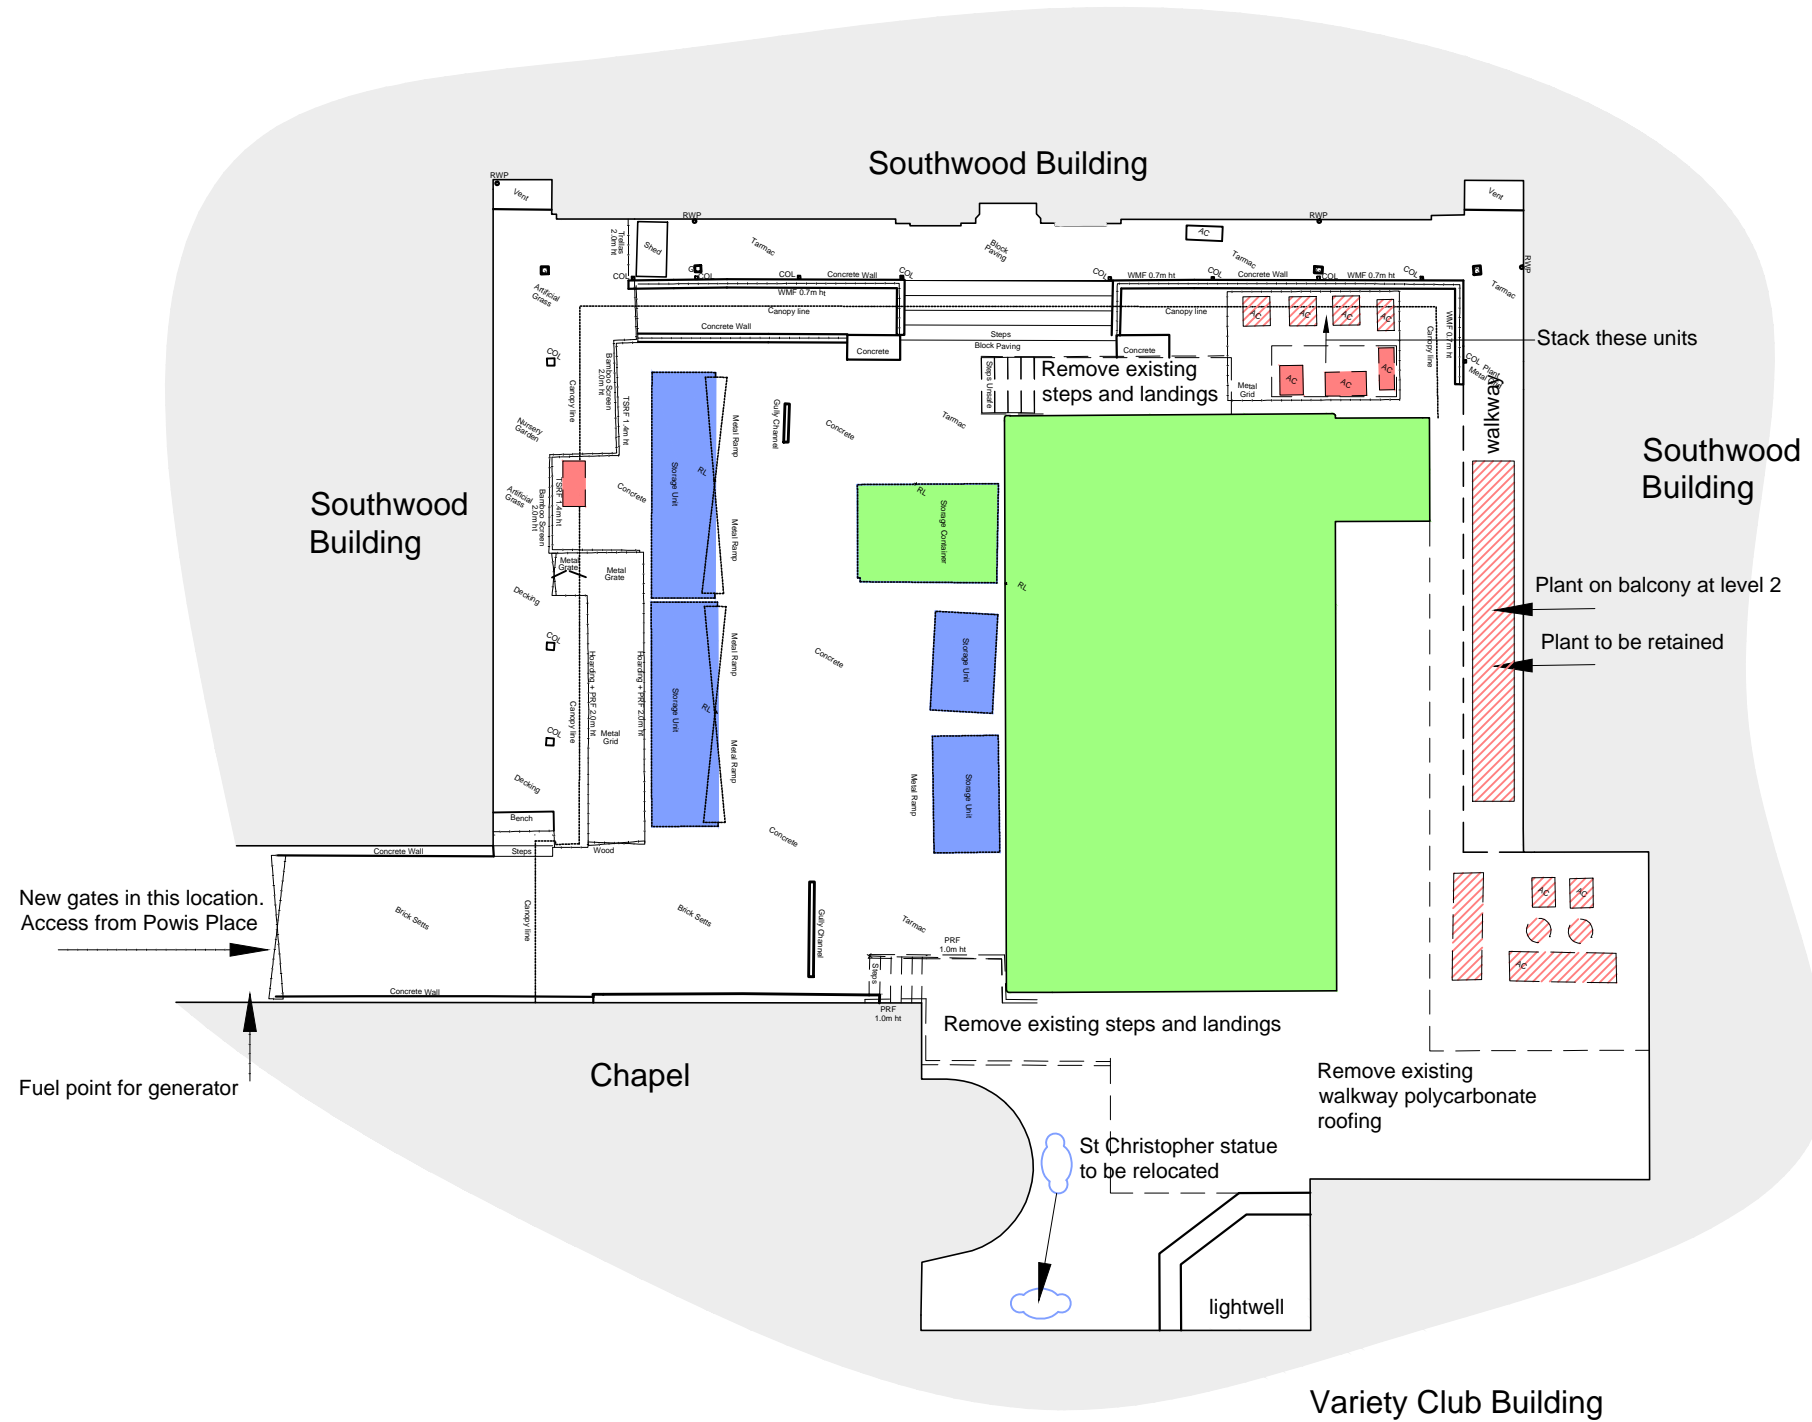

- Existing air handling units to be removed or relocated.
- Existing air handling units retained
- Existing bottle stores to be dismantled or relocated. Refer to "Gas bottle relocation" drawing 16021(09)011.
- Existing single storey compound building to be removed

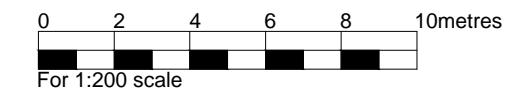

FOR APPROVAL

Level 2 (Ground Floor) Existing Courtyard Retention and Removal	16021 JOB NUMBER	(01)001 DRAWING NUMBER	H REV
Great Ormond Street Hospital for Children - NHS Foundation Trust	Jan 2017 DATE	1:200@A3 SCALE	

Ansell & Bailey LLP Chartered Architects 24-32 Stephenson Way London NW1 2HD 020 7387 0141 architects@ansellandbailey.com

ANSELL + BAILEY