


Entrance to Property

Highway pavement

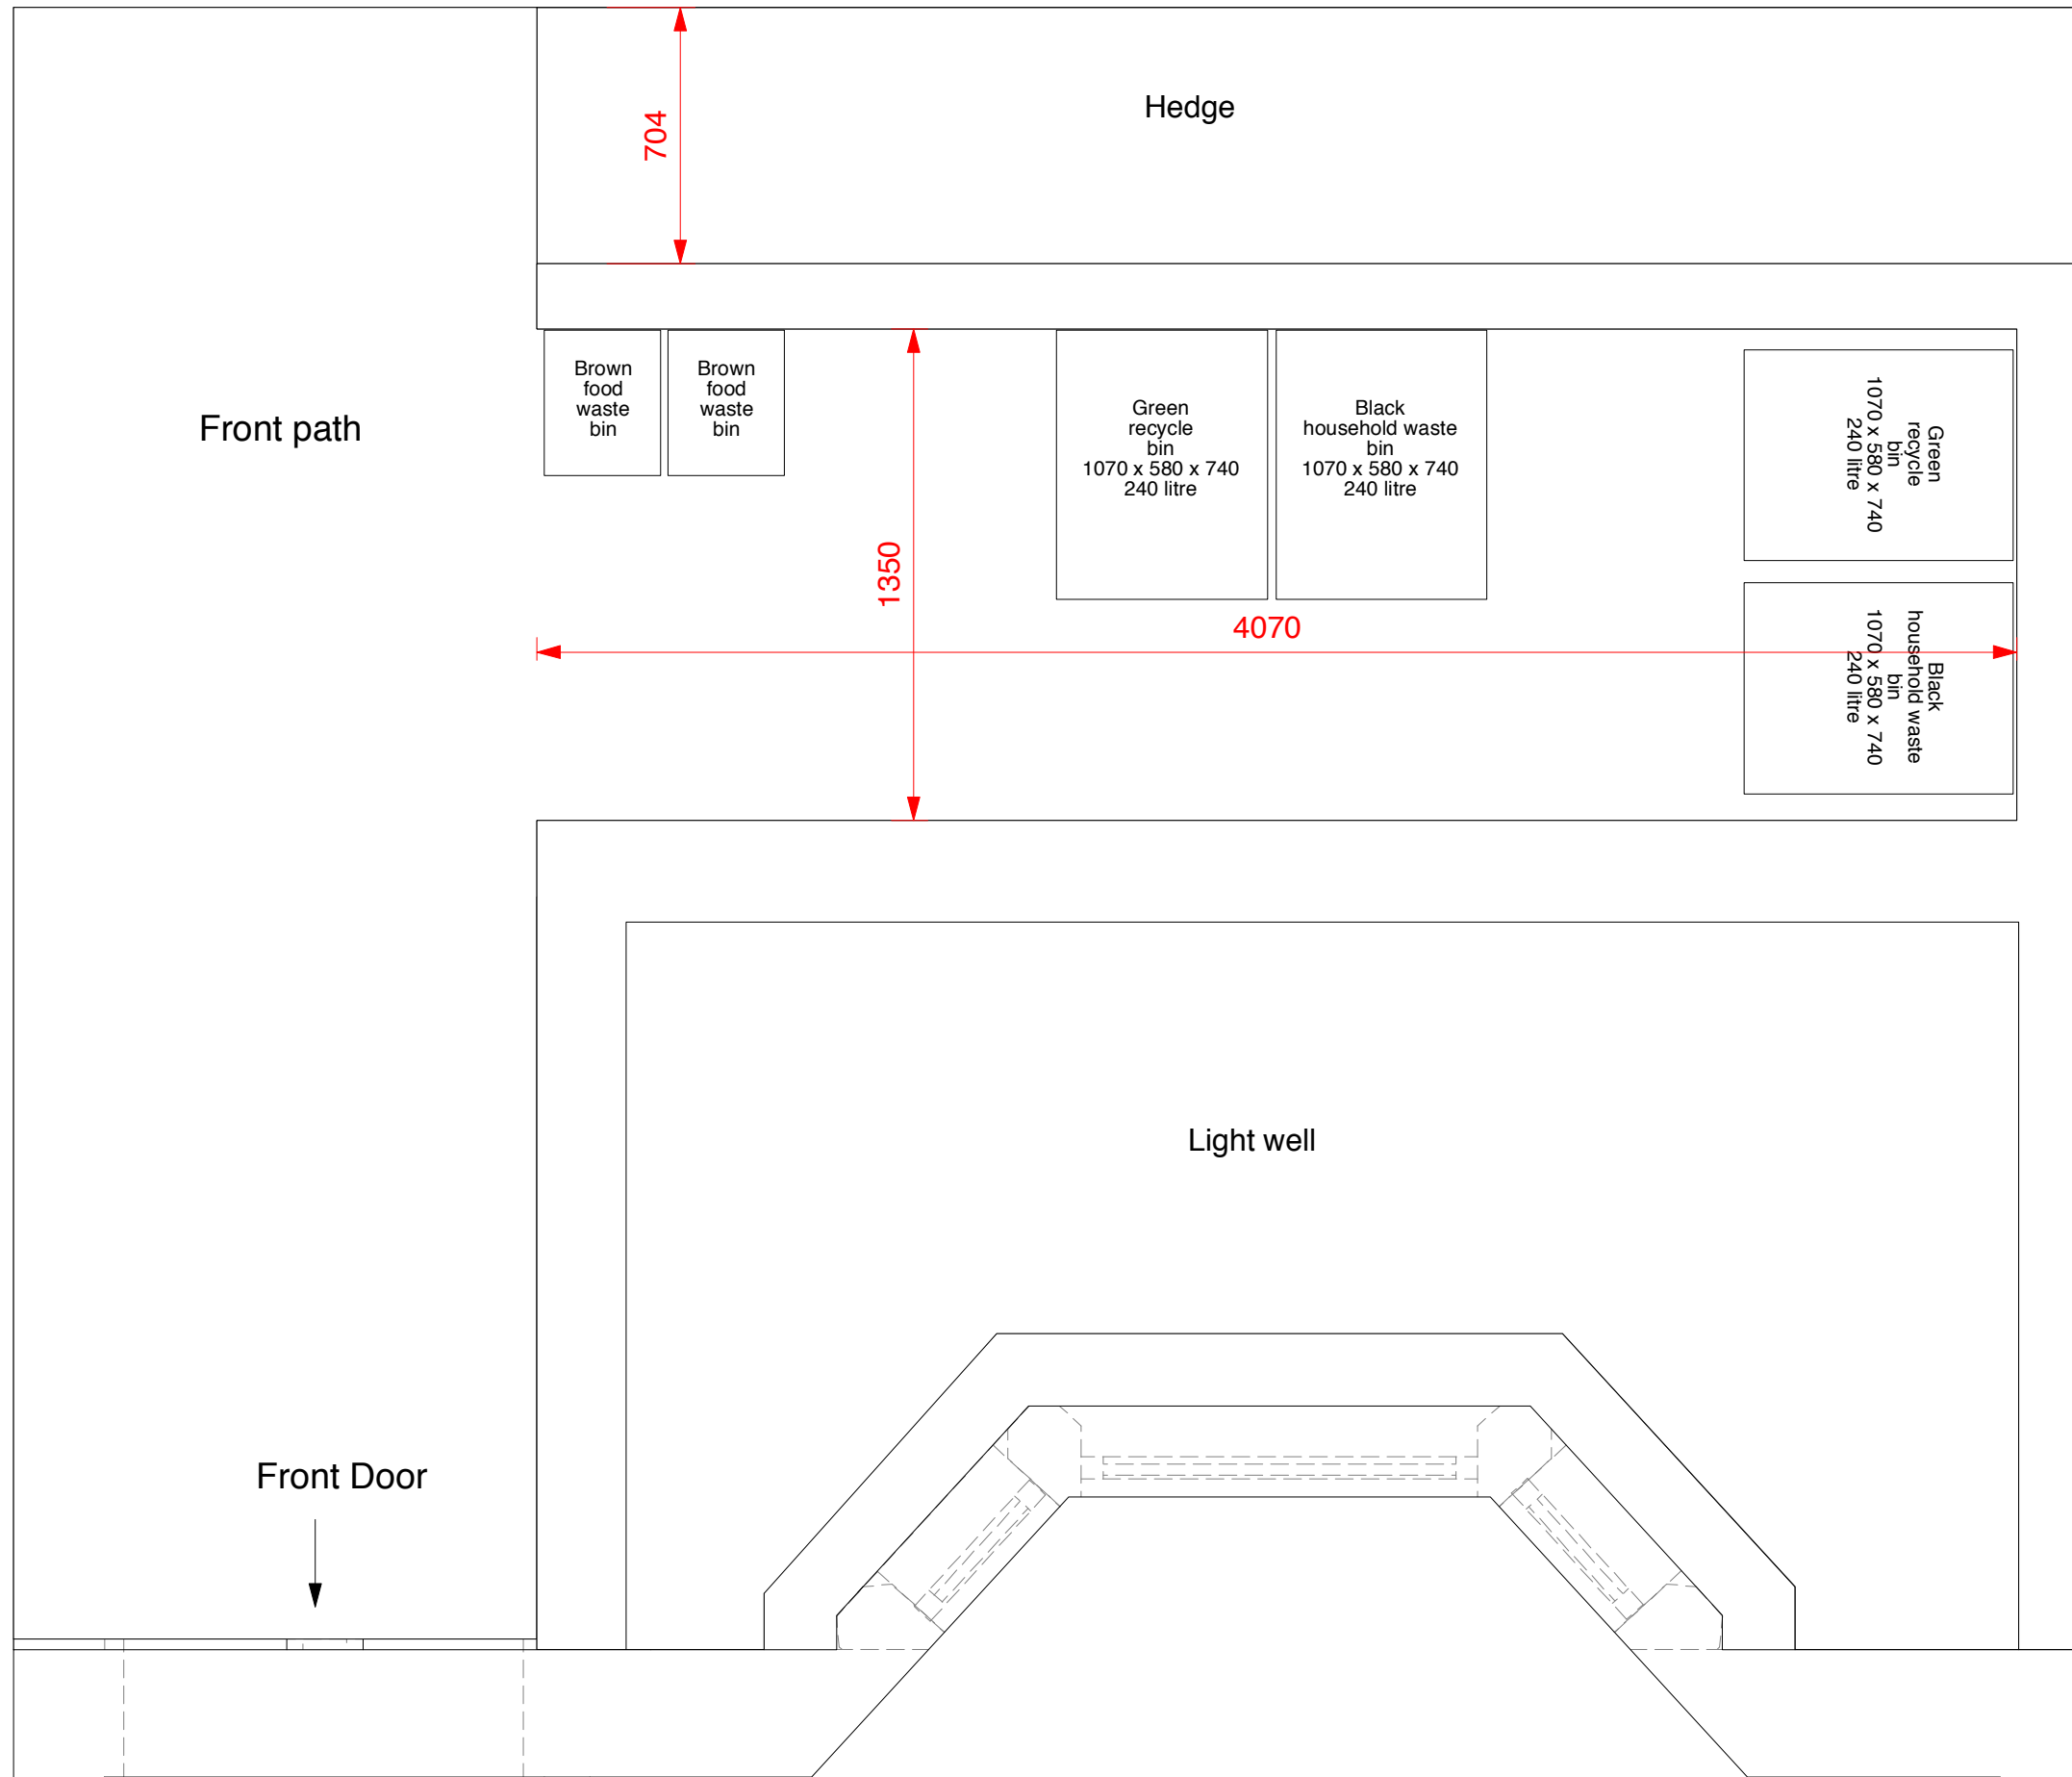

156 Iverson Road

160 Iverson Road

Name
Mr Thomas Schneider

Address
158 Iverson Road, NW6 2HH

Scale @ A3
1 : 20

Date
12/06/2017

Title
Bin storage area

Drawing no.
08.204