
LinkUK BT

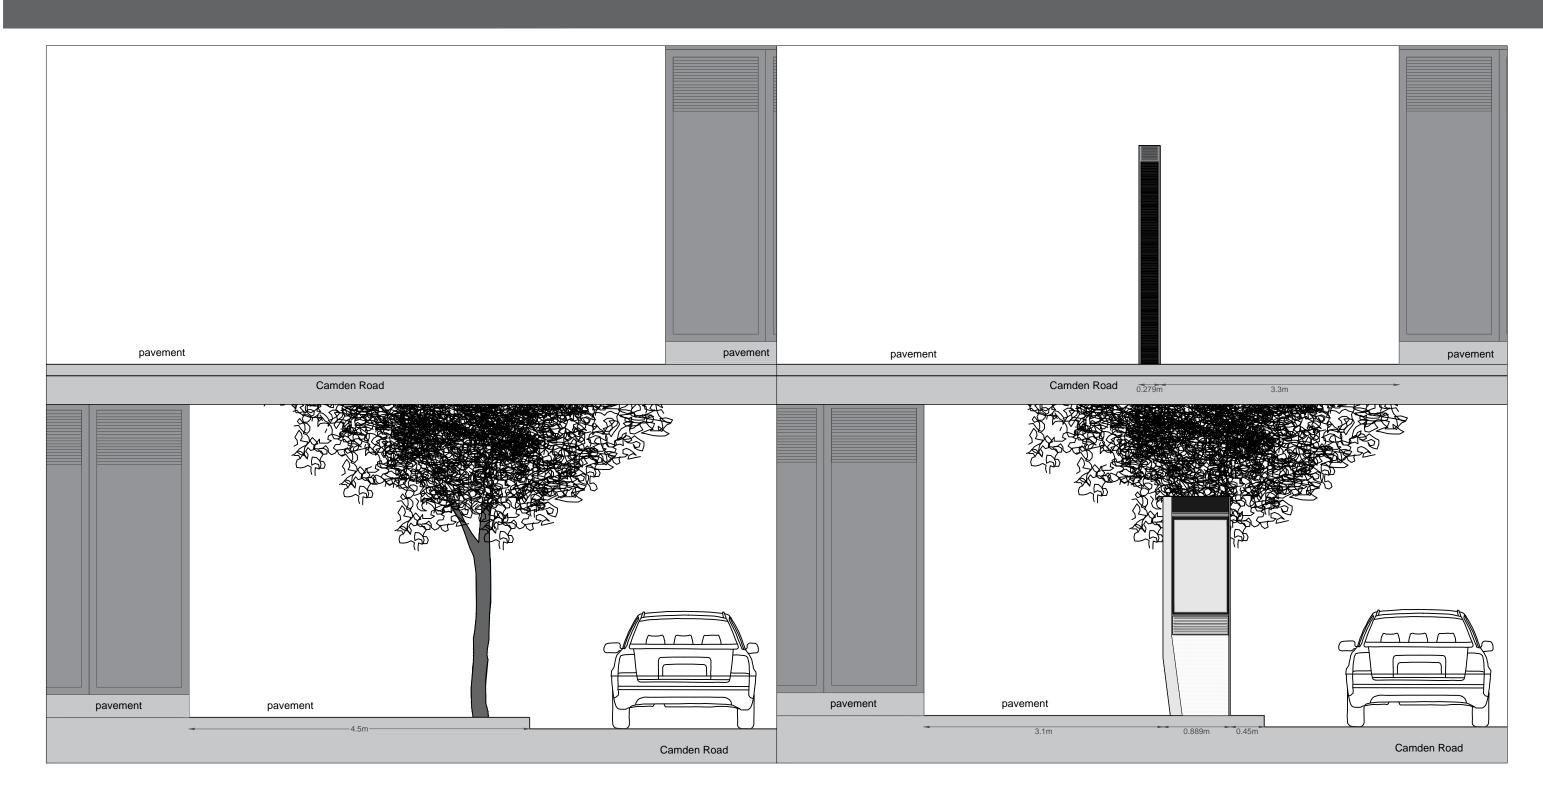

	Description:	Proposed placement of 1no. Link UK Unit	Dwg:	Existing & Proposed Elevations	Dwg. No:	Scale 1:50@A3	
	Site:	Camden Rd (OS 57 near rail bridge) NW1 9EU	Date:	15 May 2017	AR-0057-02		

Existing & Proposed Elevation

