


EXISTING - SECTION CC


1:50

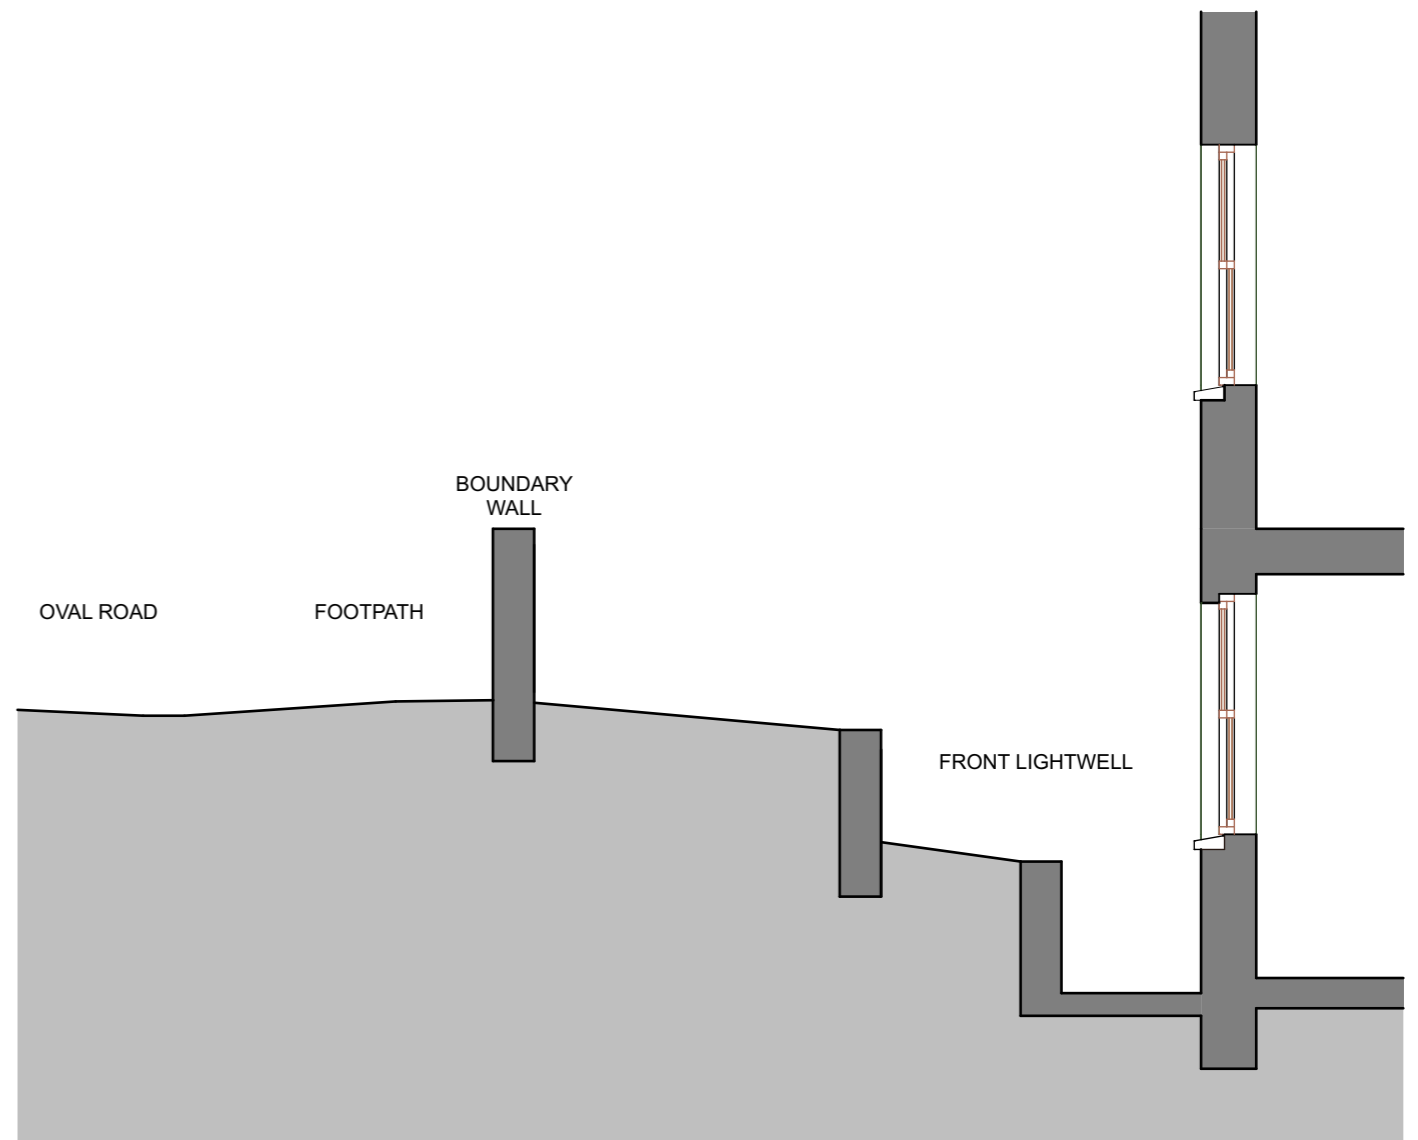

PROPOSED - SECTION CC

1:50

This drawing is not to be scaled. All dimensions to be checked on site before production or work begins on site. Any discrepancies to be notified immediately to Charles Doe Architects. Do not reproduce this drawing without the prior consent of Charles Doe Architects.

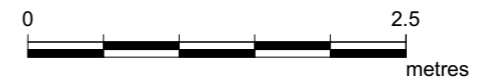

**ISSUE - FOR PLANNING APPROVAL**

|   |  |   |  |                      |                 |
|---|--|---|--|----------------------|-----------------|
| <b>CHARLES DOE ARCHITECTS</b><br>3 The Square<br>Richmond<br>Surrey TW9 1DY | Tel: +44 (0) 20 8948 4200<br>Fax: +44 (0) 20 8948 4201 | <b>ALTERATIONS</b><br><b>5 OVAL ROAD</b><br><b>LONDON NW1 7EA</b> | Title<br>EXISTING & PROPOSED -<br>SECTION CC FRONT LIGHTWELL | Scale<br>1:50 @ A3   | Project<br>1435 |
|   |  |   | Date<br>JUNE 2017  | Drawing No.<br>TP-10 |                 |