


EXISTING - LOWER GROUND FLOOR

1:100

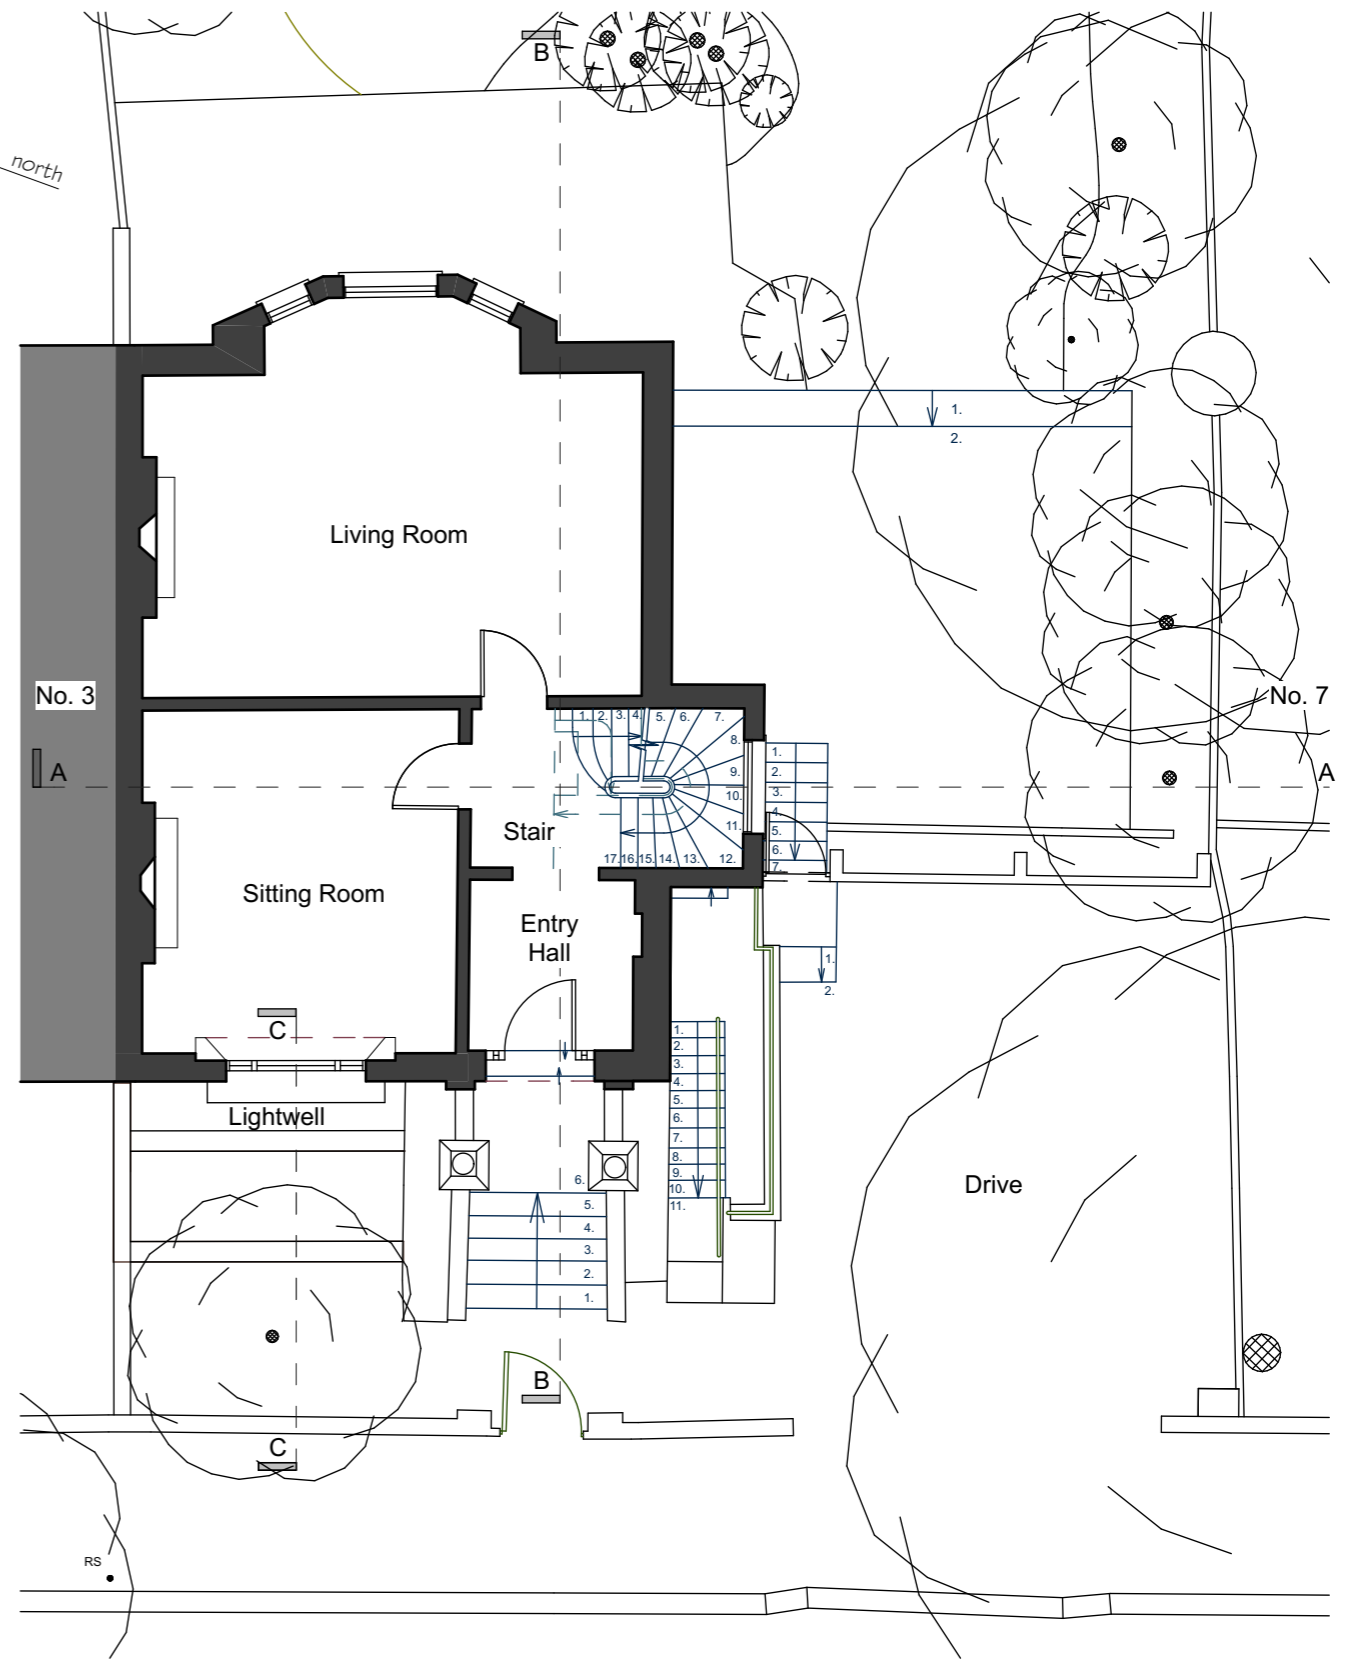

EXISTING - UPPER GROUND FLOOR

1:100

This drawing is not to be scaled. All dimensions to be checked on site before production or work begins on site. Any discrepancies to be notified immediately to Charles Doe Architects. Do not reproduce this drawing without the prior consent of Charles Doe Architects.

CHARLES DOE ARCHITECTS

3 The Square
Richmond
Surrey TW9 1DY

Tel: +44 (0) 20 8948 4200
Fax: +44 (0) 20 8948 4201

**ALTERATIONS
5 OVAL ROAD
LONDON NW1 7EA**

Title
**EXISTING - LOWER & UPPER
GROUND FLOORS**

Scale 1:100 @ A3
Date JUNE 2017

Project 1435
Drawing No. S-02 / A

ISSUE - FOR PLANNING APPROVAL

