



NOTE
THE CONTRACTOR IS TO CHECK ALL DIMENSIONS ON SITE.
THIS DRAWING IS PROPERTY OF IMAGE ARCHITECTURE LTD,
AND IS NOT TO BE REPRODUCED OR COPIED IN WHOLE OR
IN PART WITHOUT PERMISSION


KEY PLAN

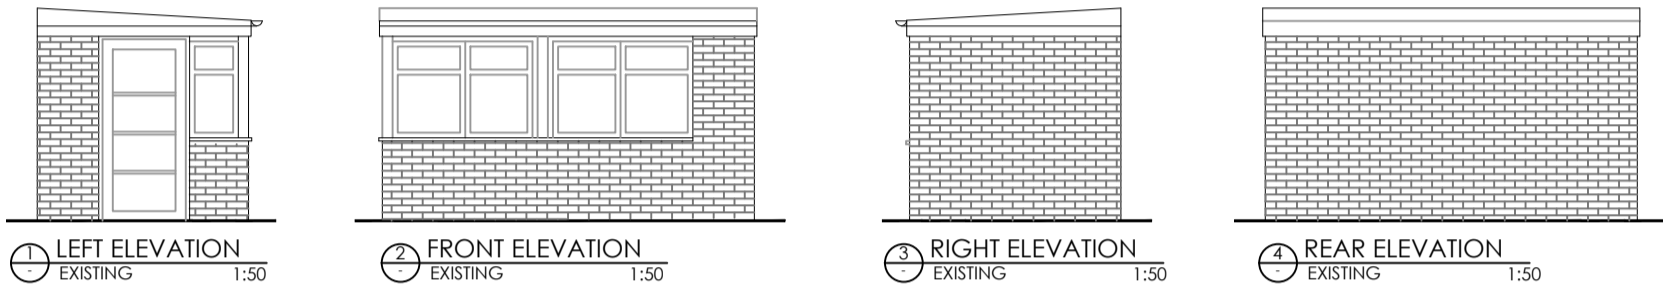

OUTBUILDING - 1

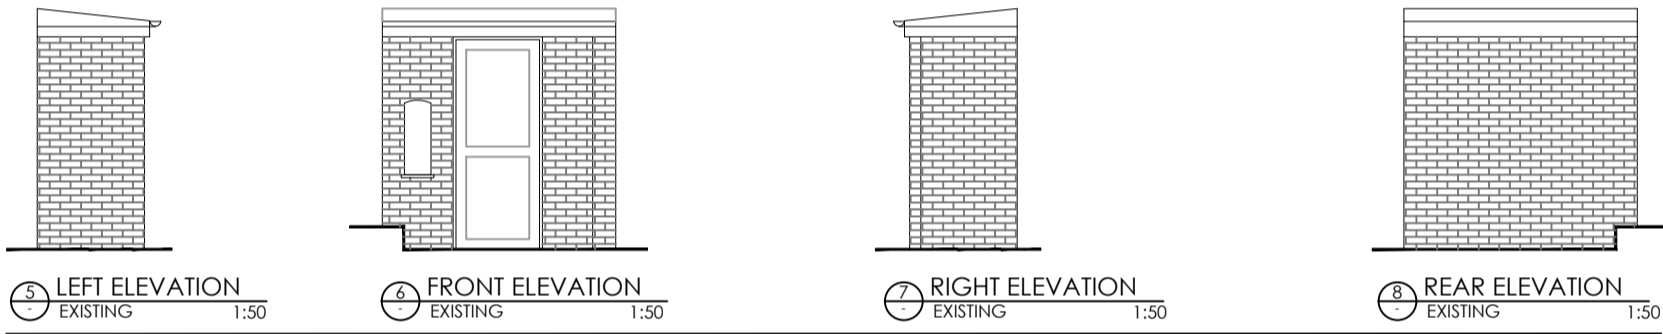

OUTBUILDING - 2

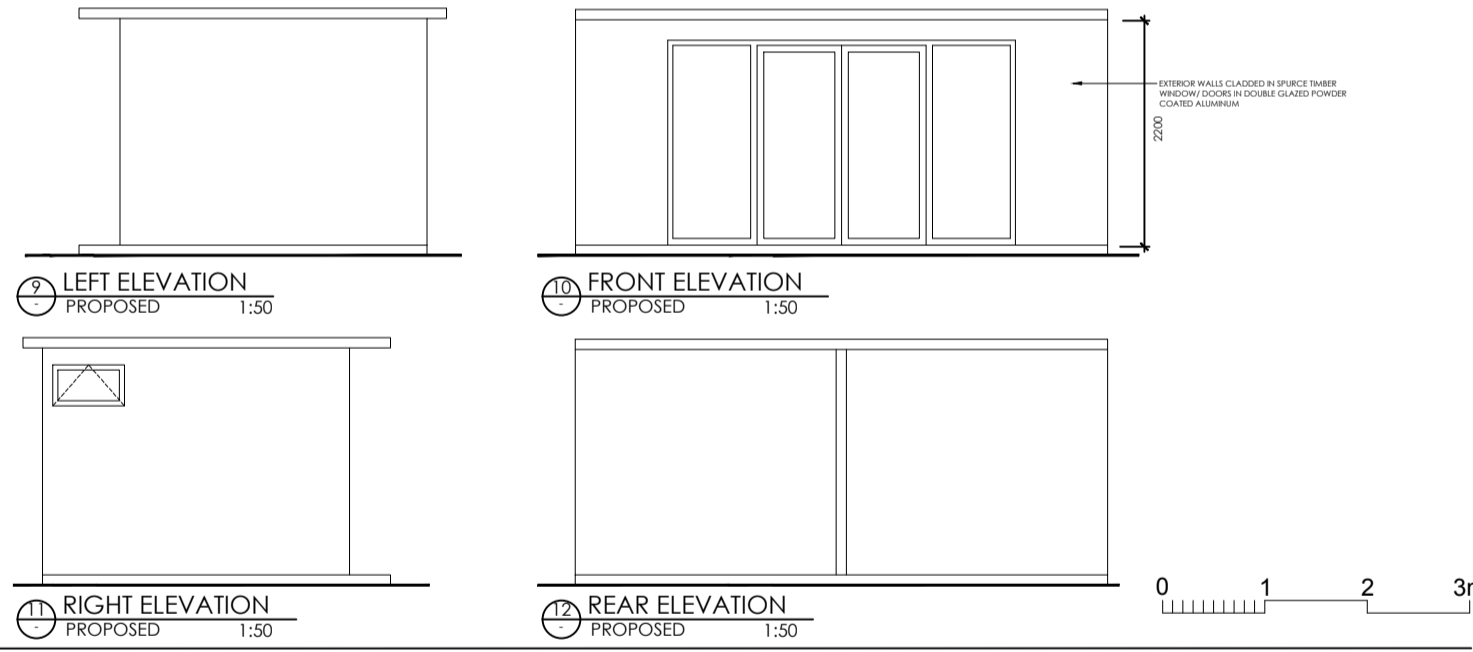

PROPOSED OUTBUILDING

00	12.06.17	Issued for Planning
REV	DATE	DESCRIPTION
PROJECT		
CONVERSION OF 1BED FLAT INTO 2 BED		
13B WEST END LANE		
LONDON NW6 4NJ		
CLIENT		
MR MARK YOUNG		

IMAGE
architecture · interiors · planning

86 North End Road
London NW11 7SY

t: +44(0) 20 8922 8356
m: +44(0) 77 9287 8037
e: info@image-architecture.co.uk
w: www.image-architecture.co.uk

DRAWING TITLE
OUTBUILDINGS ELEVATIONS
EXISTING & PROPOSED

ISSUE DATE	SCALE	REVISION
APRIL 2017	1:50	00
DRAWING STATUS	PAPER SIZE	
PLANNING	A3	
PROJECT CODE	DOC. CODE	LEVEL
1715	EL	XX
		DRAWING NO
		102