




**FIFTH FLOOR KEY PLAN**  
(Scale 1: 250)

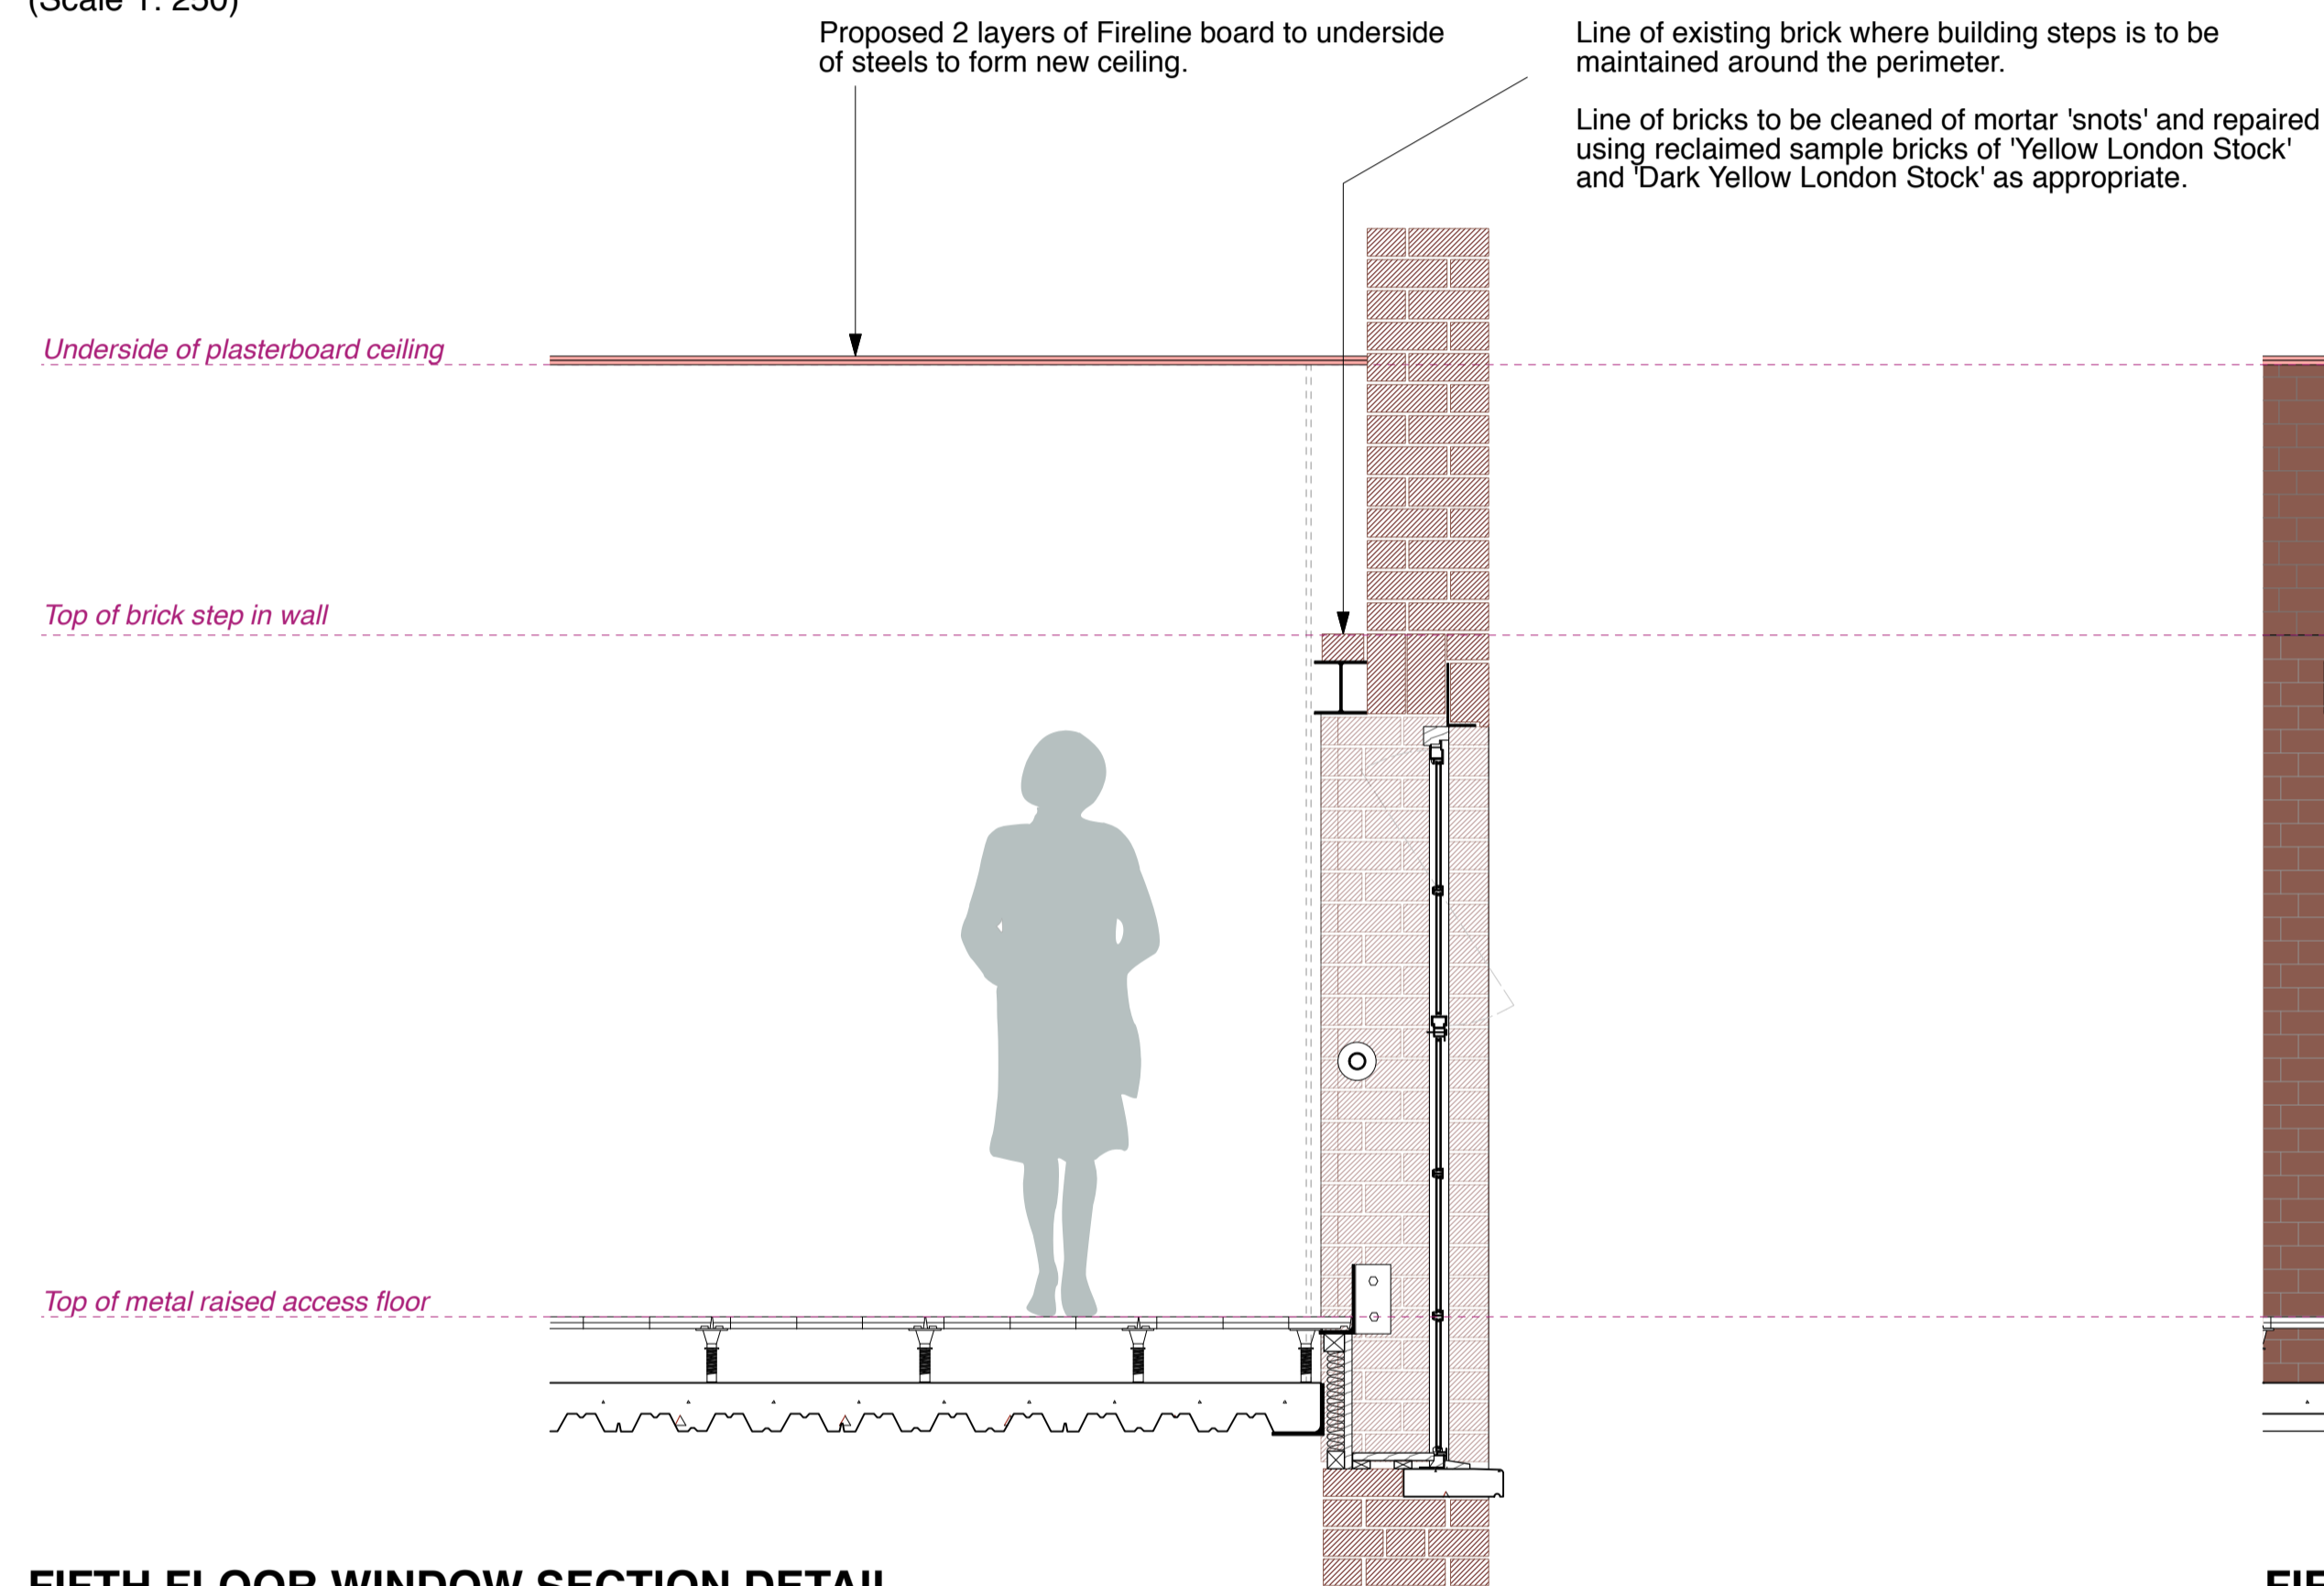

**FIFTH FLOOR WINDOW SECTION DETAIL**  
(Scale 1: 20)

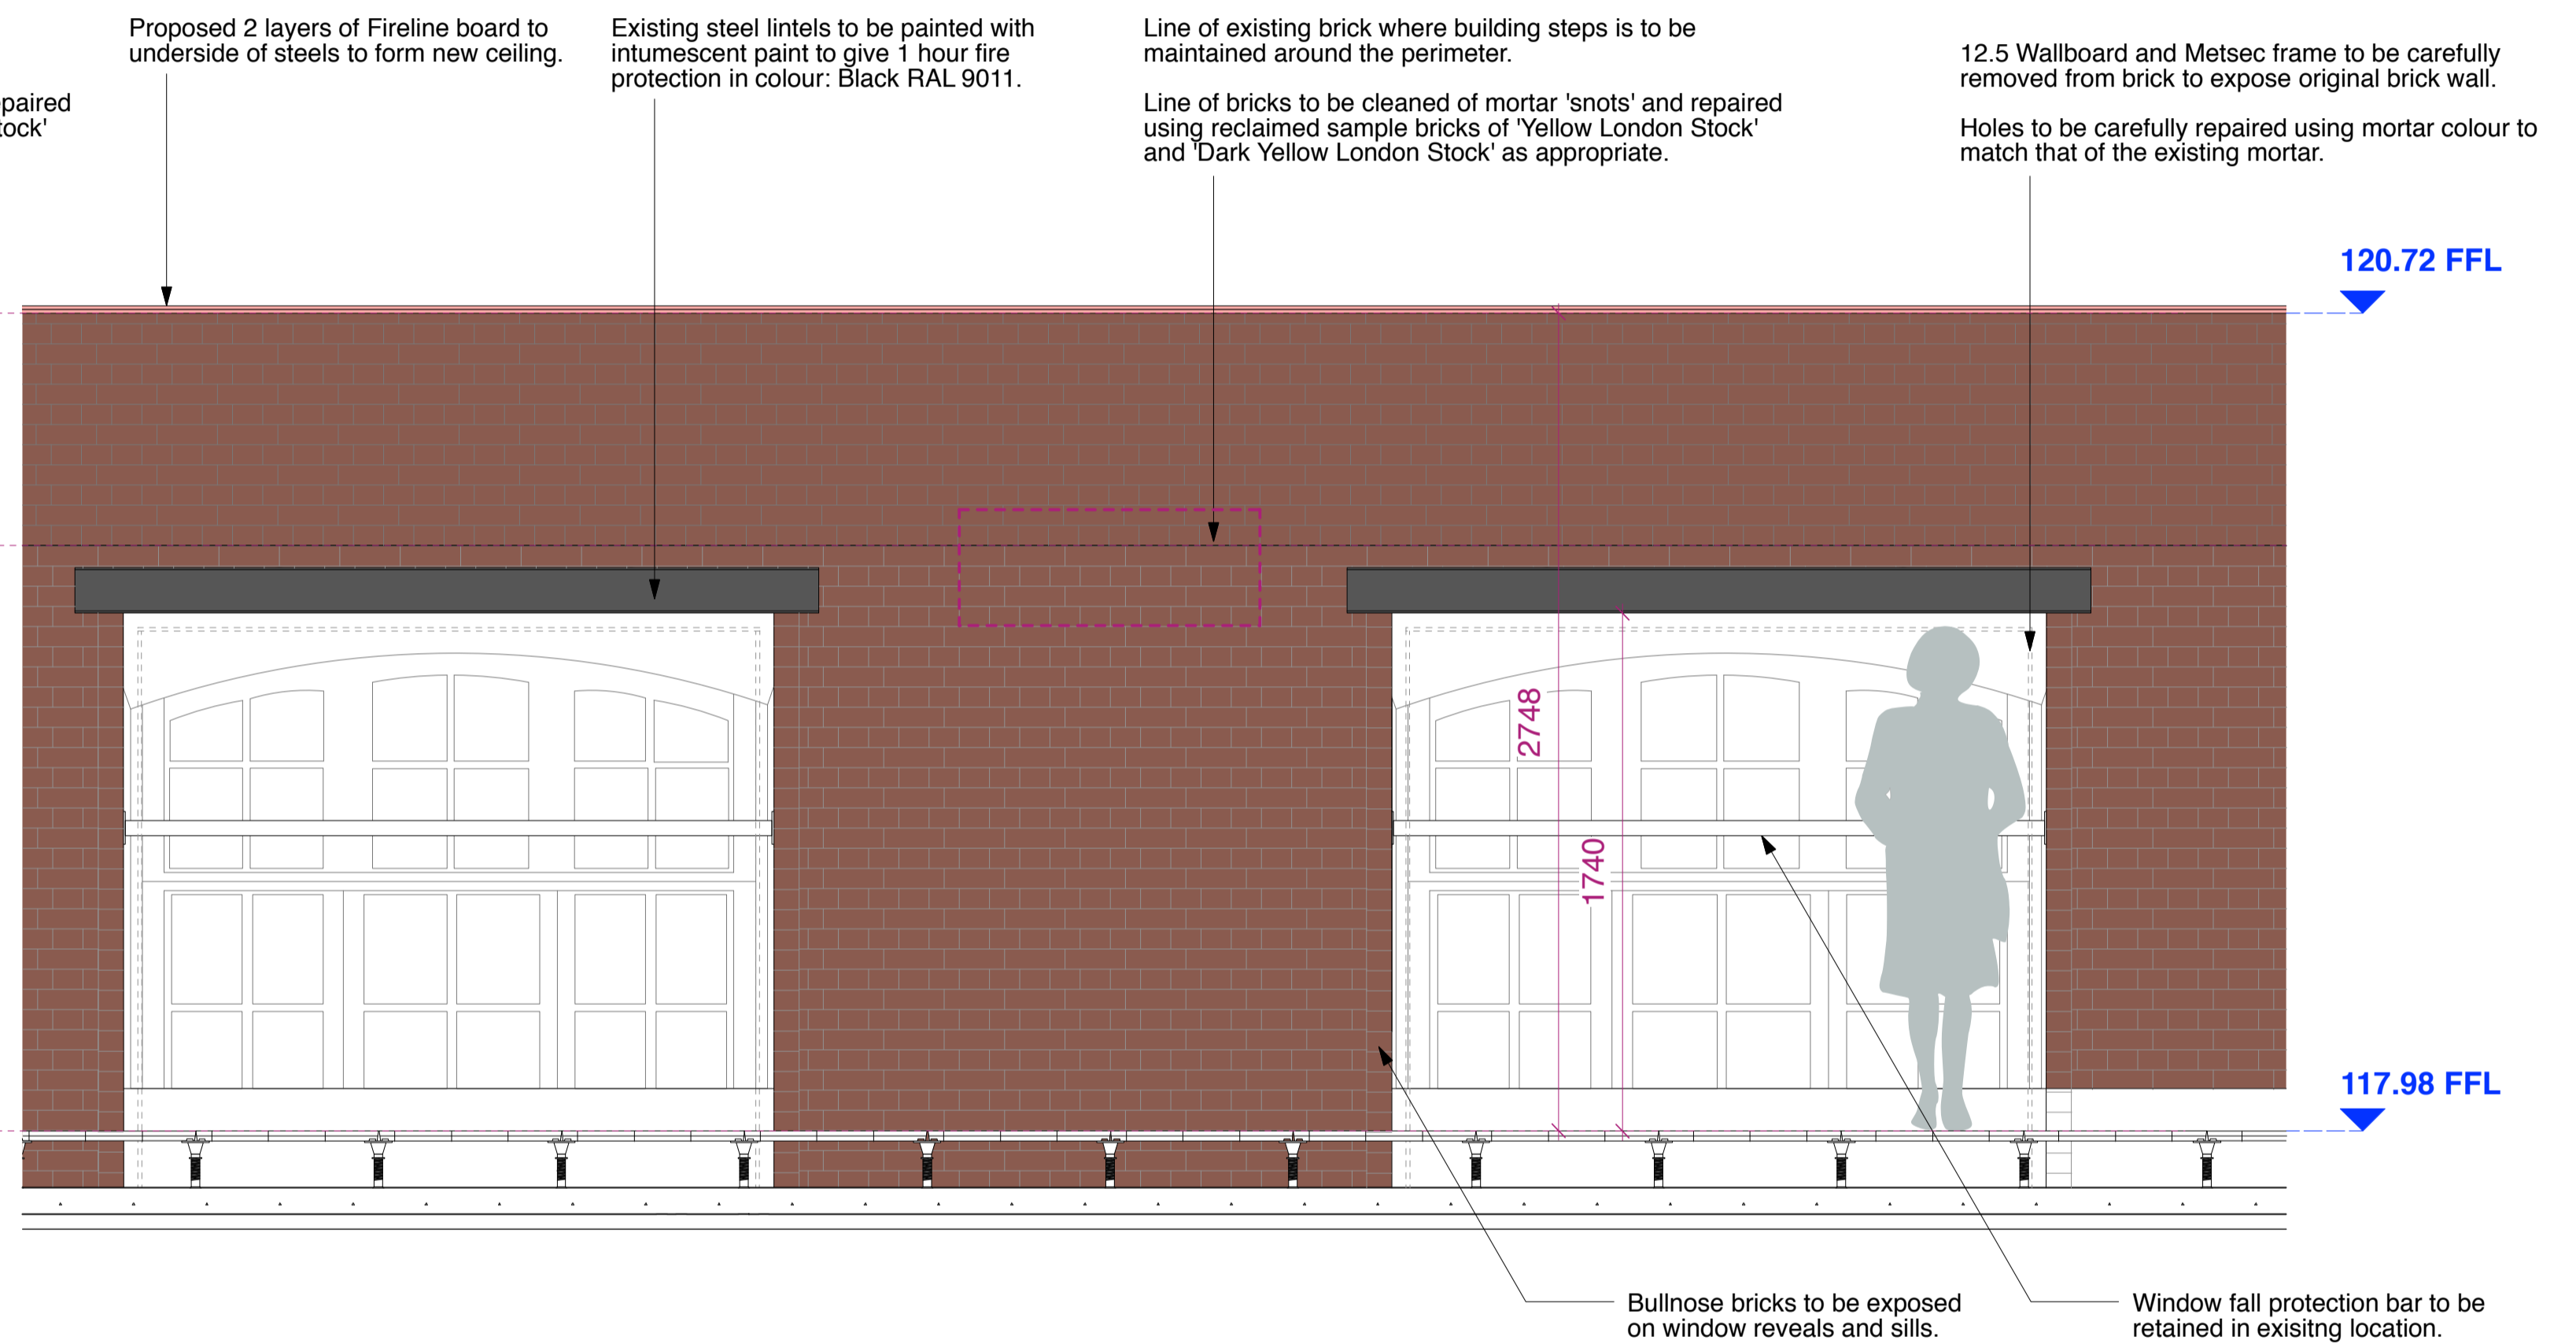

**FIFTH FLOOR WINDOW ELEVATION DETAIL**  
(Scale 1: 20)

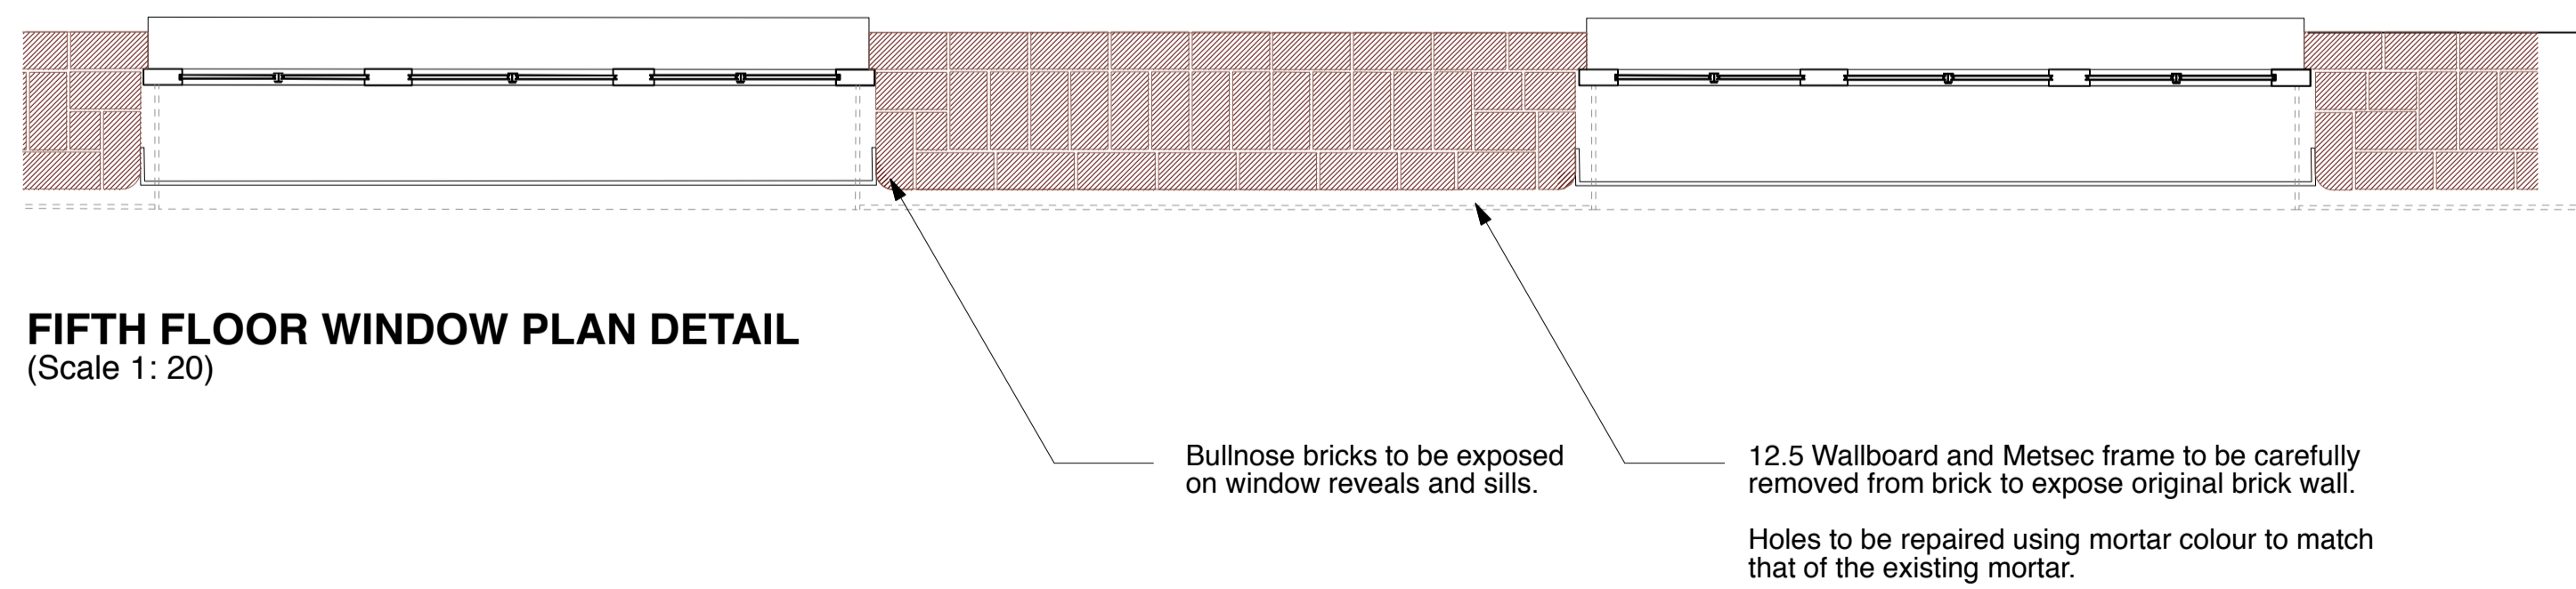

**FIFTH FLOOR WINDOW PLAN DETAIL**  
(Scale 1: 20)

**PROPOSED FIFTH FLOOR INTERNAL WALL DETAIL**



**PLANNING**

© gpad london ltd.

PROJECT		SEVEN DIALS WAREHOUSE LONDON WC2				DRAWING TITLE		PROPOSED FIFTH FLOOR INTERNAL WALL DETAIL	
CLIENT		PEC NEALE LTD				SCALE		1:20 @ A1	
DATE		JUN 17		DWG BY		SF		REV.	
CHCKD.		DS		DWG NO.		527-AS.38		T: 020 7549 2133 F: 020 7549 2144 E: info@gpadlondonltd.com W: www.gpadlondonltd.com	
								Unit 1 9a Dallington Street Clerkenwell London EC1V 0BQ	