


**TYPICAL WINDOW SECTION DETAIL**  
(Scale 1: 10)



**TYPICAL WINDOW ELEVATION DETAIL**  
(Scale 1: 10)

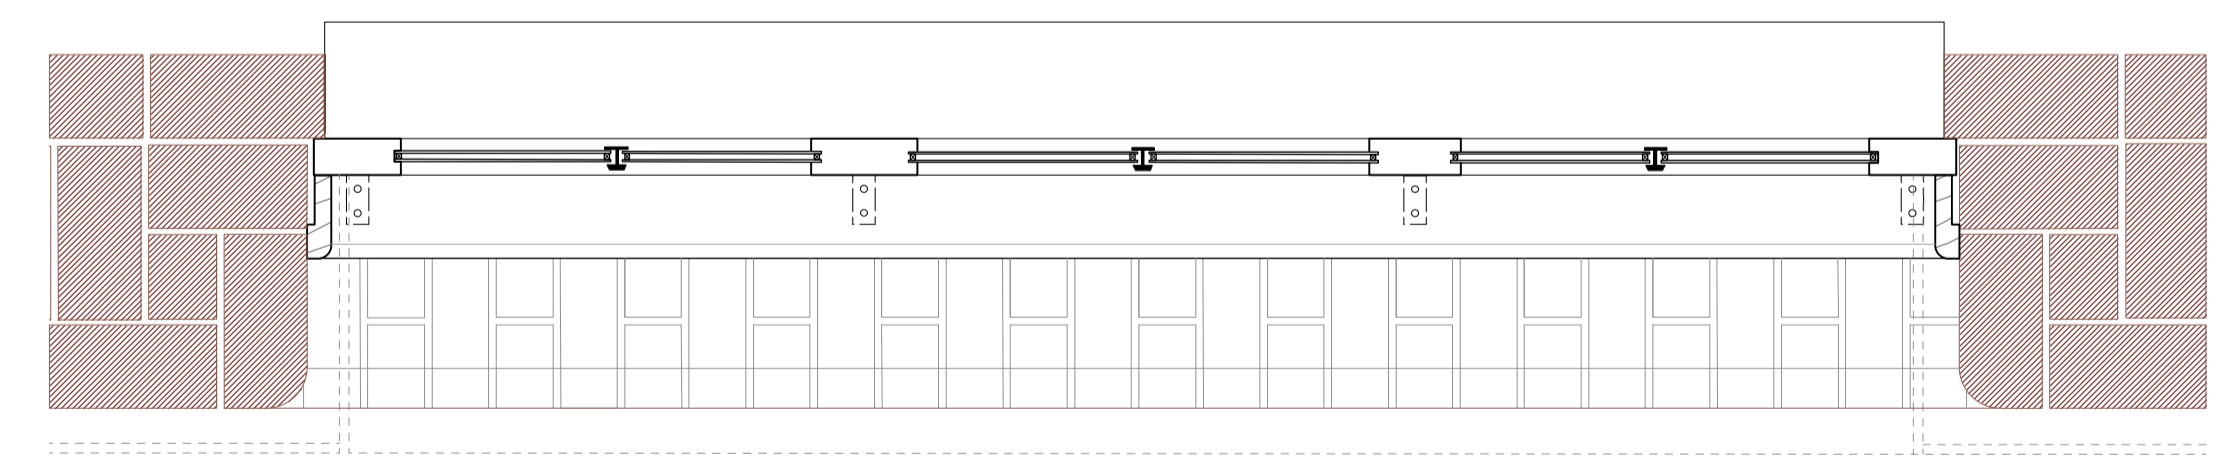

**TYPICAL WINDOW PLAN DETAIL**  
(Scale 1: 10)

**PROPOSED TYPICAL WINDOW DETAIL**



**PLANNING**

rev.    date    notes			<b>PROJECT</b> SEVEN DIALS WAREHOUSE LONDON WC2				<b>DRAWING TITLE</b> PROPOSED TYPICAL WINDOW DETAIL	
<small>The drawing is the copyright of gpad london ltd. Not to be reproduced, retained or disclosed to any unauthorised person either wholly or in part without written permission. Do not scale of this drawing. All indicated dimensions to be checked and verified on site by the contractor before commencement of any fabrication drawings or work whatsoever on site. Report any discrepancies to the Architect immediately. Drawings to be read in conjunction with relevant drawings and specifications.</small>			<b>CLIENT</b> PEC NEALE LTD					
© gpad london ltd.			<b>SCALE</b> 1:10 @ A1	<b>DATE</b> JUN 17	<b>DWG BY</b> SF	<b>T:</b> 020 7549 2133 <b>F:</b> 020 7549 2144 <b>E:</b> info@gpadlondonltd.com <b>W:</b> www.gpadlondonltd.com		
			<b>CHKD.</b> DS	<b>DWG NO.</b> 527-AS.39		Unit 1 9a Dallington Street Clerkenwell London EC1V 0BQ		