




GENERAL EXISTING SECTION AA sc 1:250

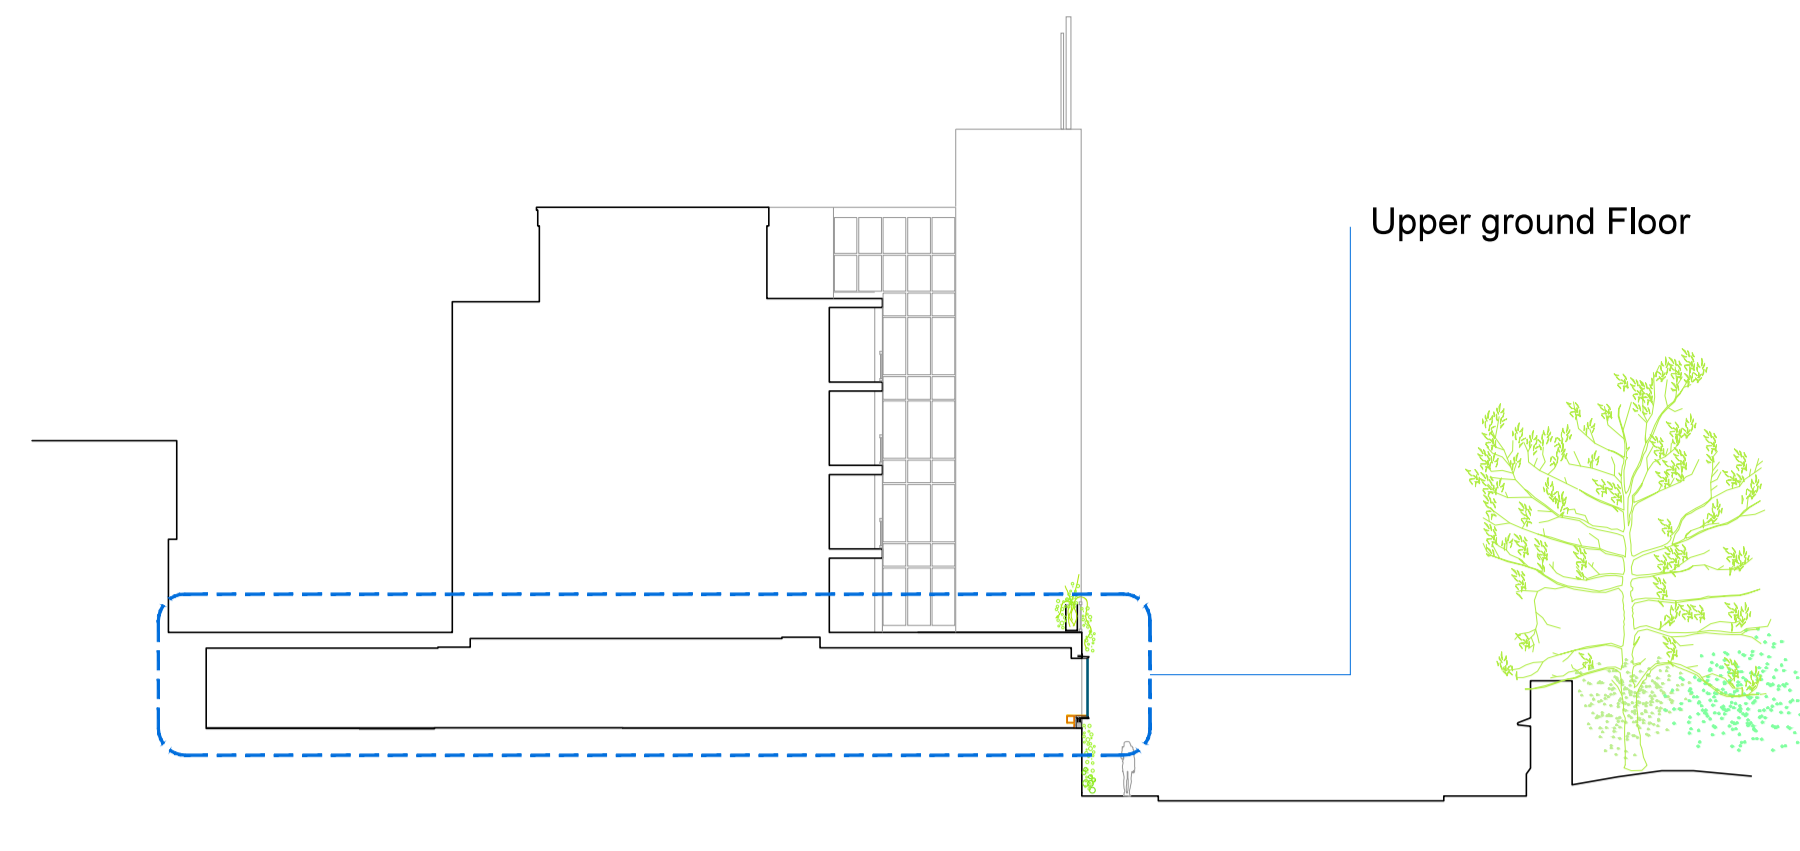


GENERAL PROPOSED SECTION AA sc 1:250

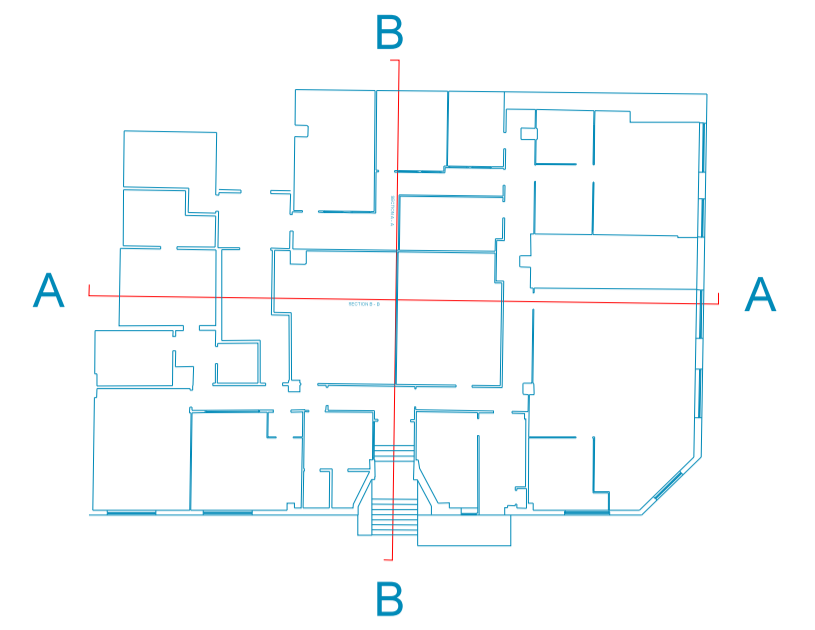

Upper ground Floor key plan

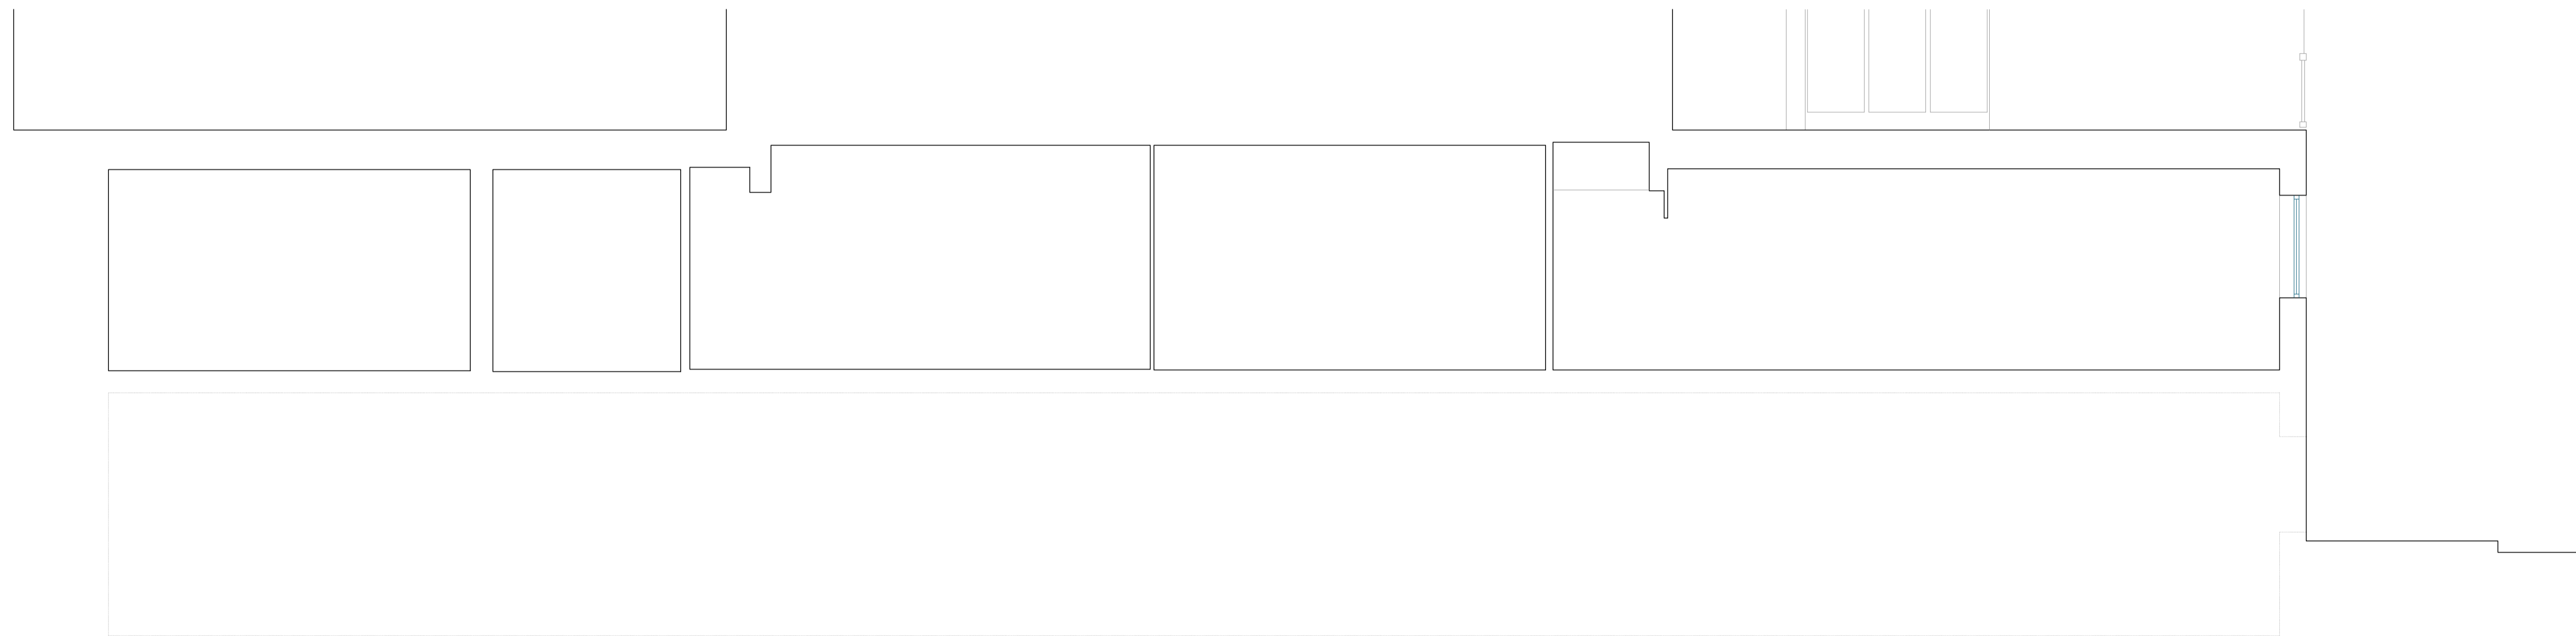

EXISTING SECTION AA sc 1:50

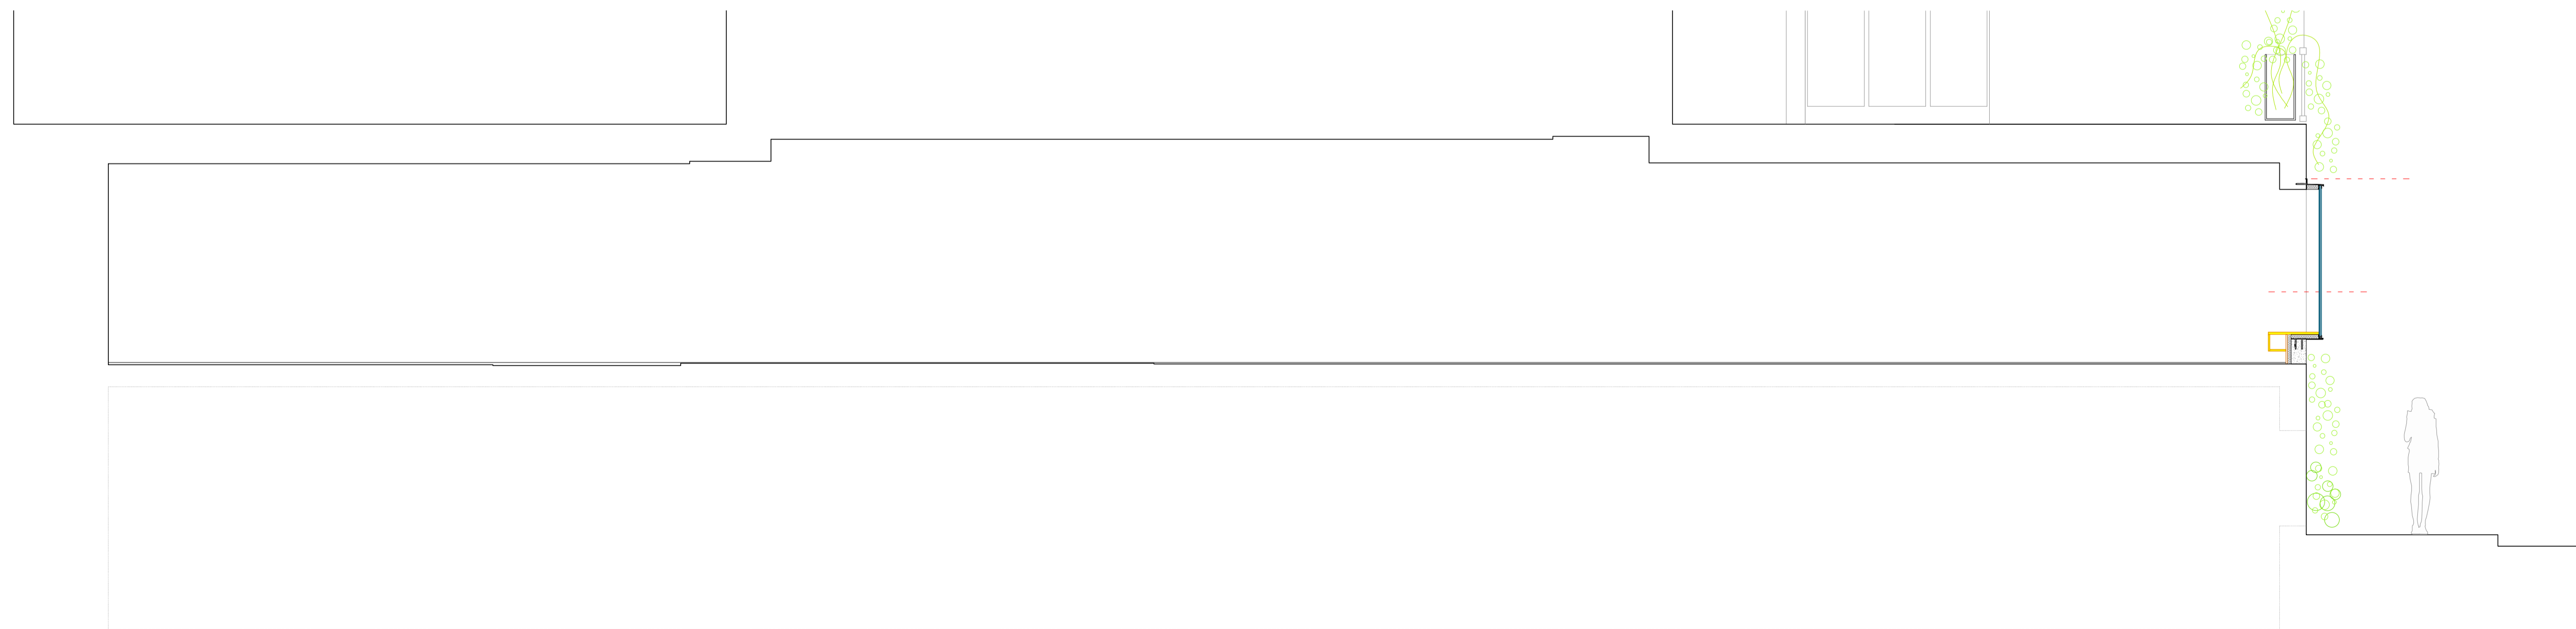

PROPOSED SECTION AA sc 1:50



revision	description	date
2	Issued for planning	19.05.2017
1	Issued for planning	10.03.2017

pa_05

sections

scale 1:50 @A1

selgascano

localglobe