





Site to Brill Place

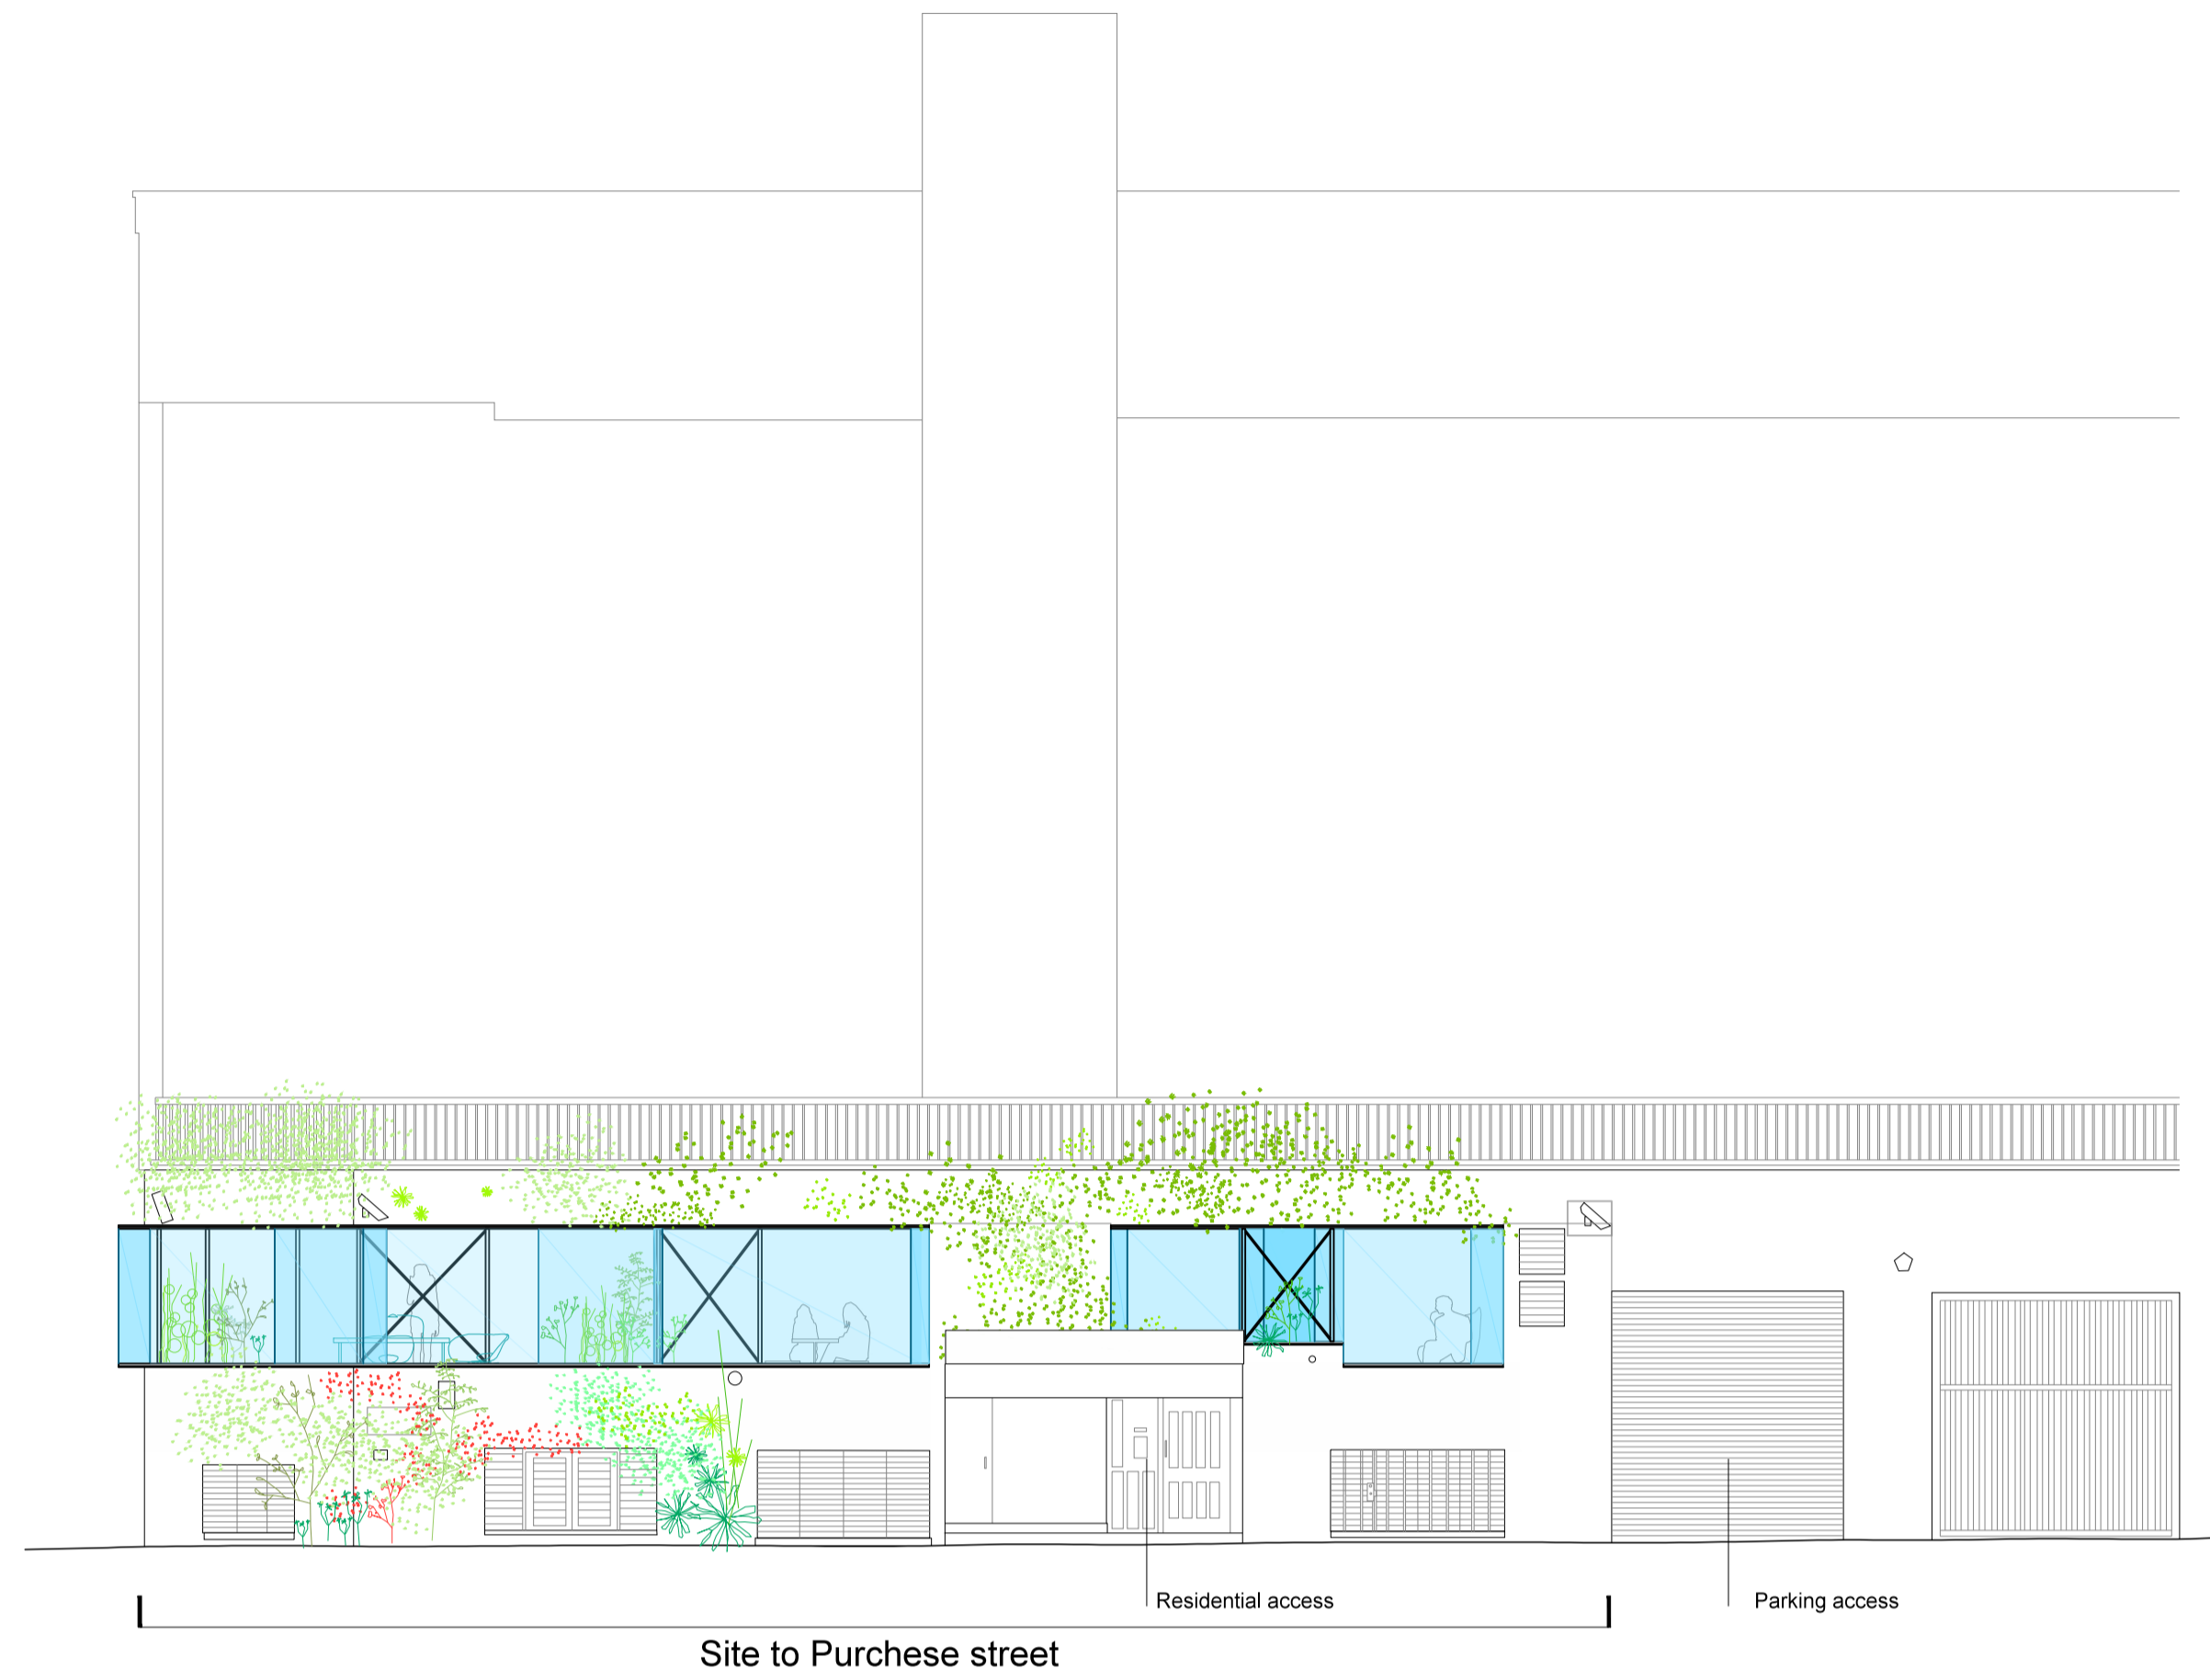


Site to Purchase street

PROPOSED ELEVATIONS sc 1:100

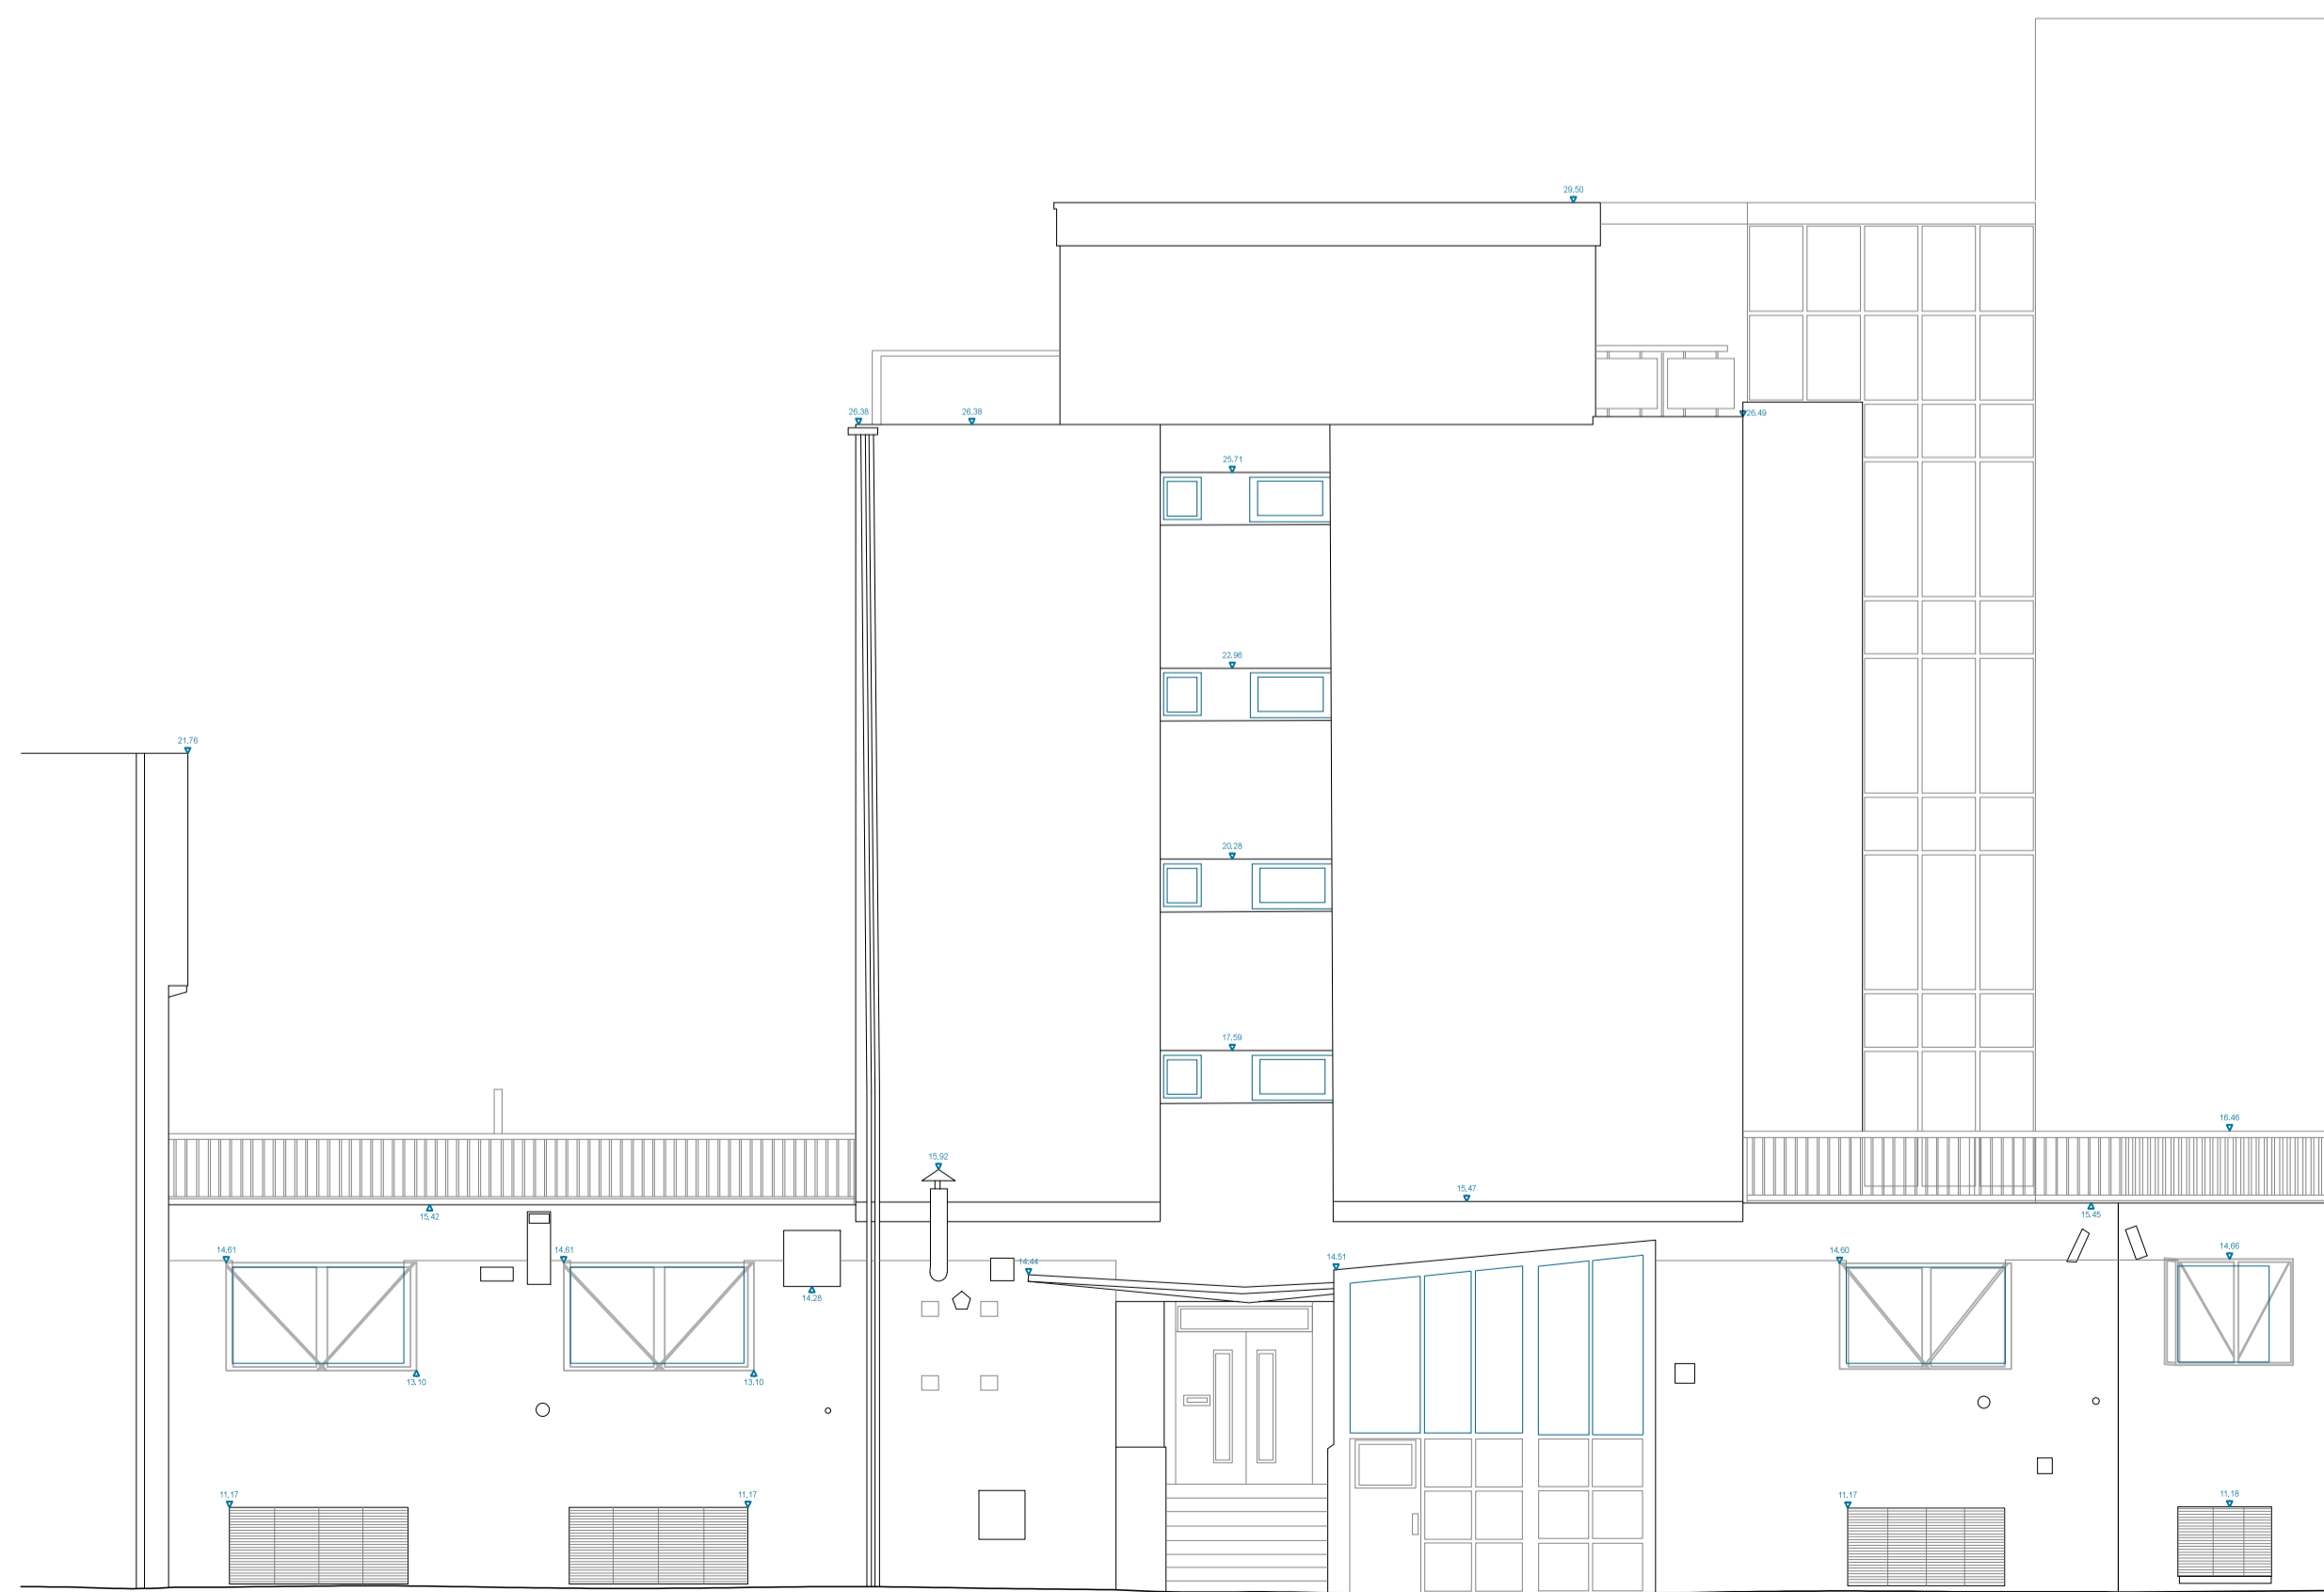

EXISTINGS ELEVATIONS sc 1:100

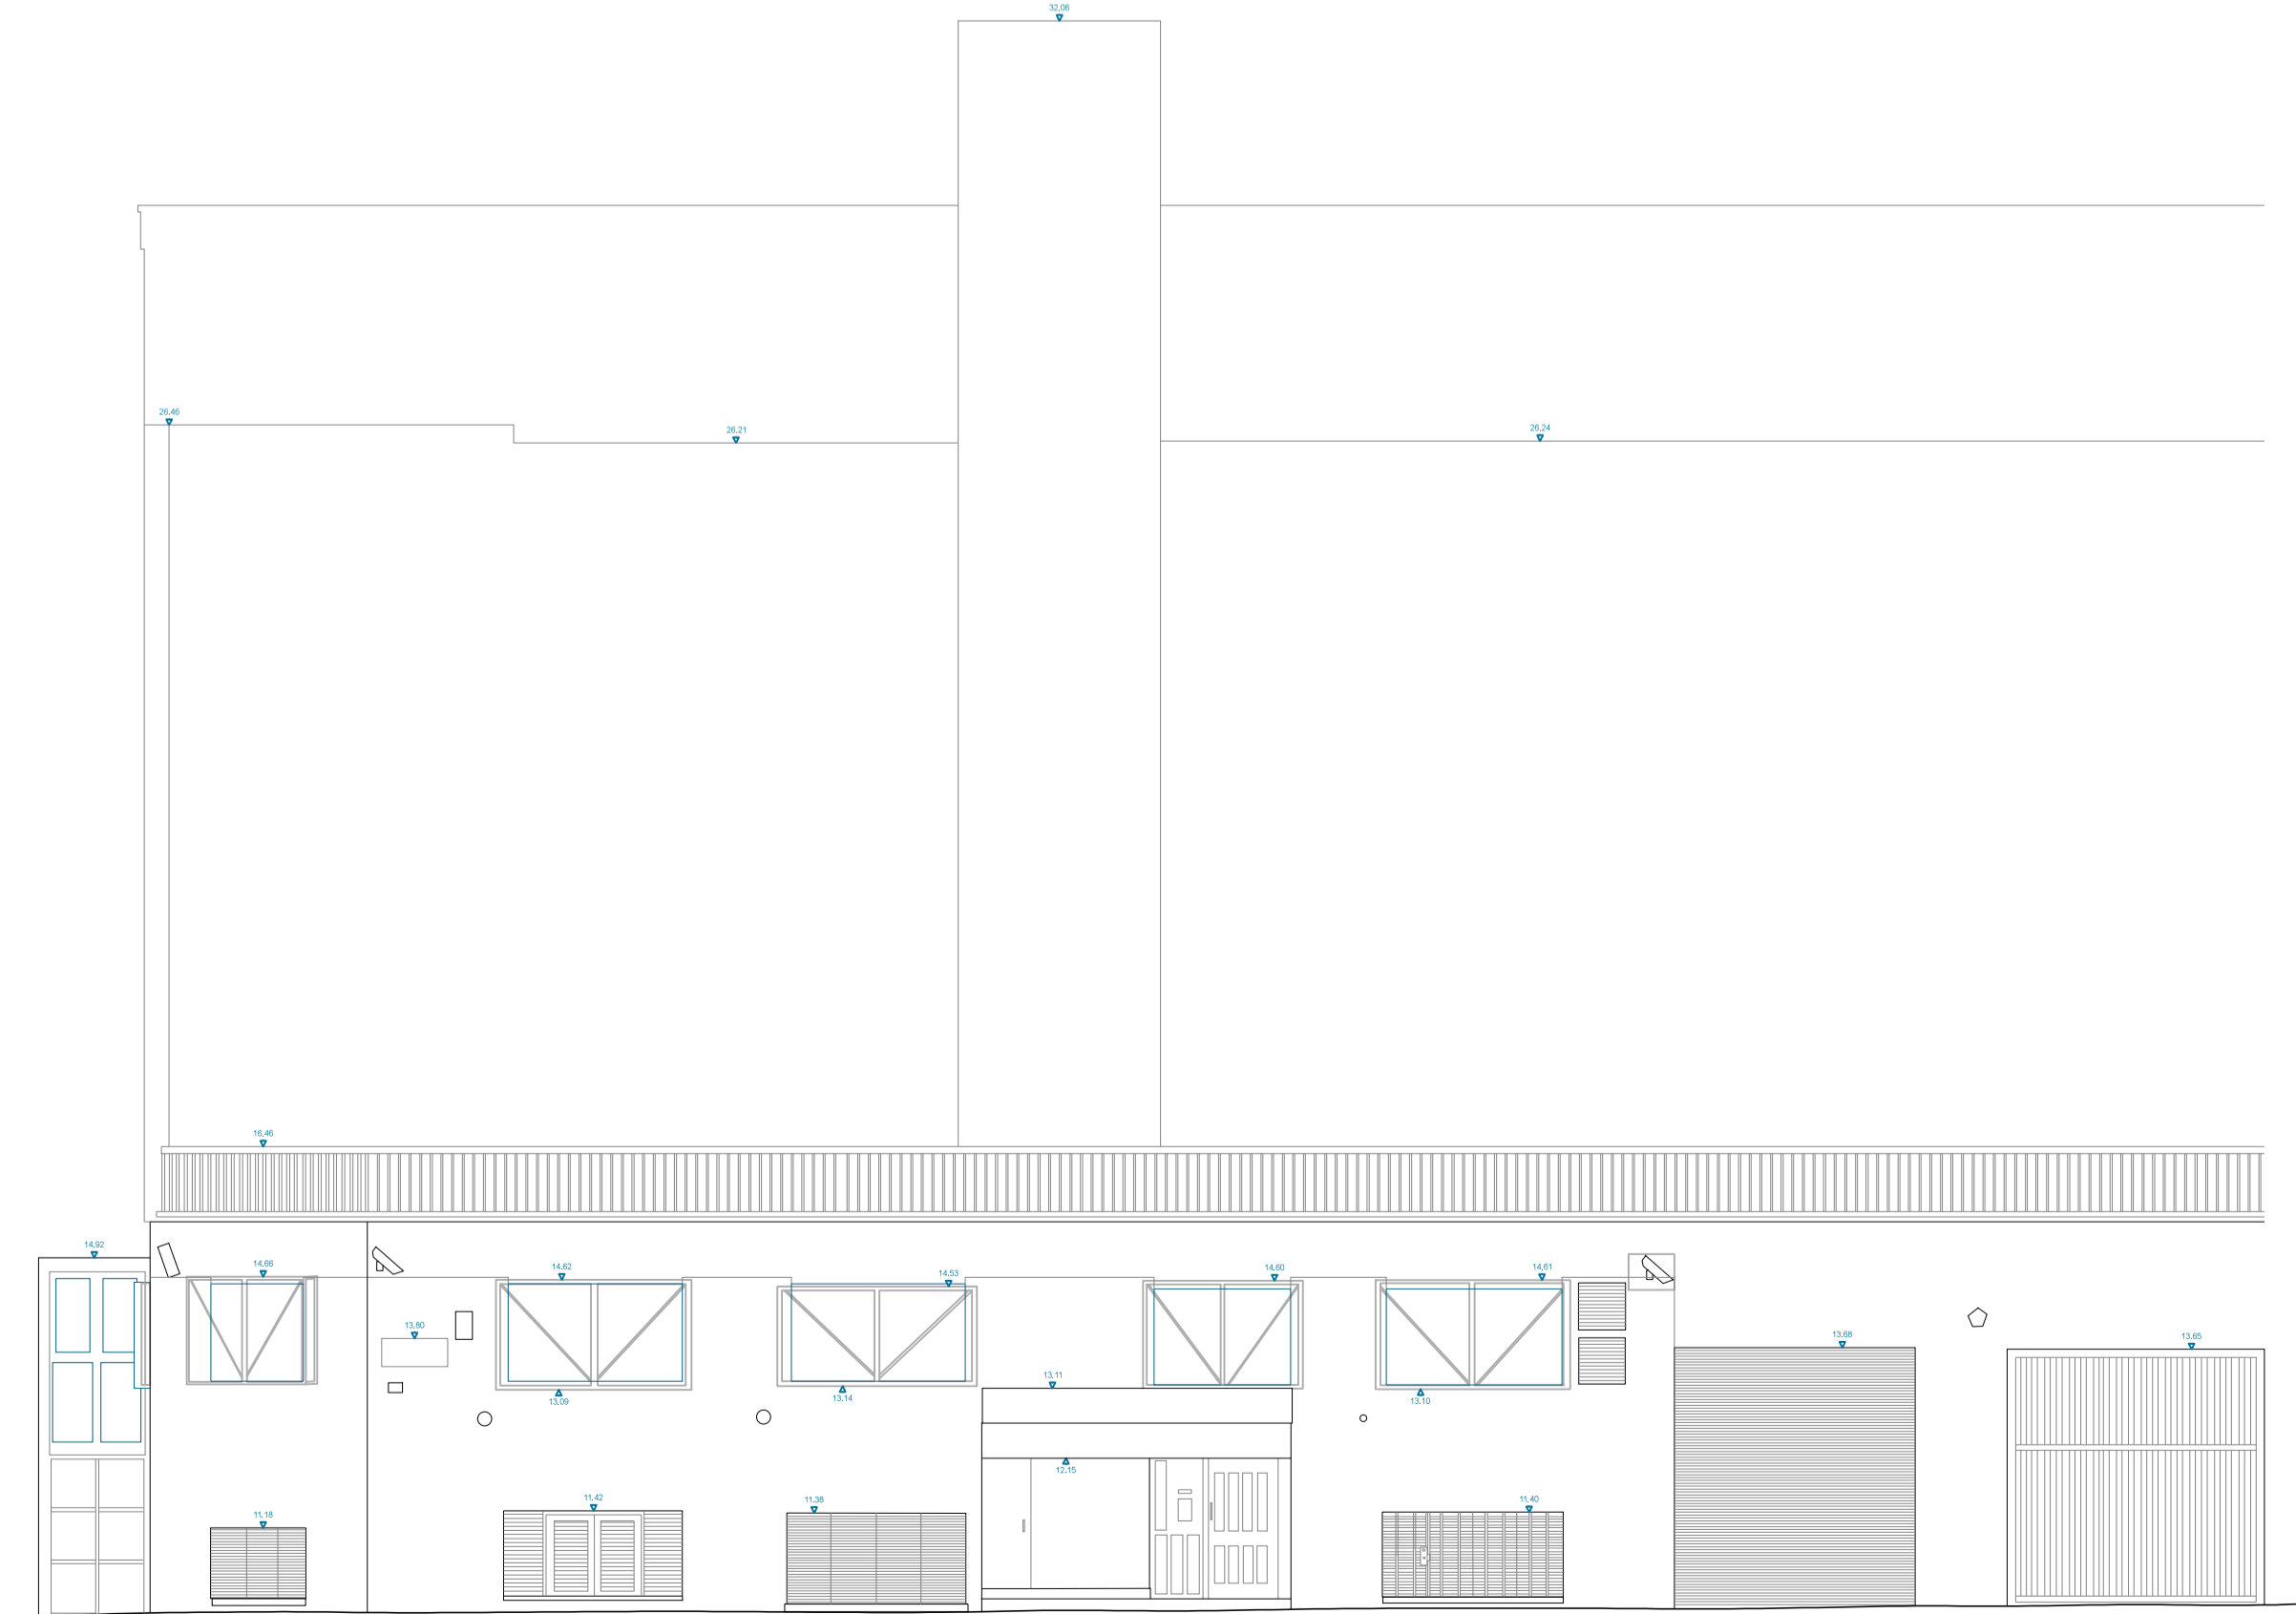

revision	description	date
3	Issued for planning	19.05.2017
2	Issued for planning	05.05.2017

pa_09
Elevations
 scale 1:100 @A1
 selgascano localglobe