

4 M  
3  
2  
1  
0

strip existing decking

strip decking, grating and walk-on glass for remodelled below ground lightwell


remove internal wall and external door to form new wc

Remove bathroom fittings and enclosure

Enlarge existing opening and remove doors

Demolish rear chimney breast

Remove surface mounted sliding doors

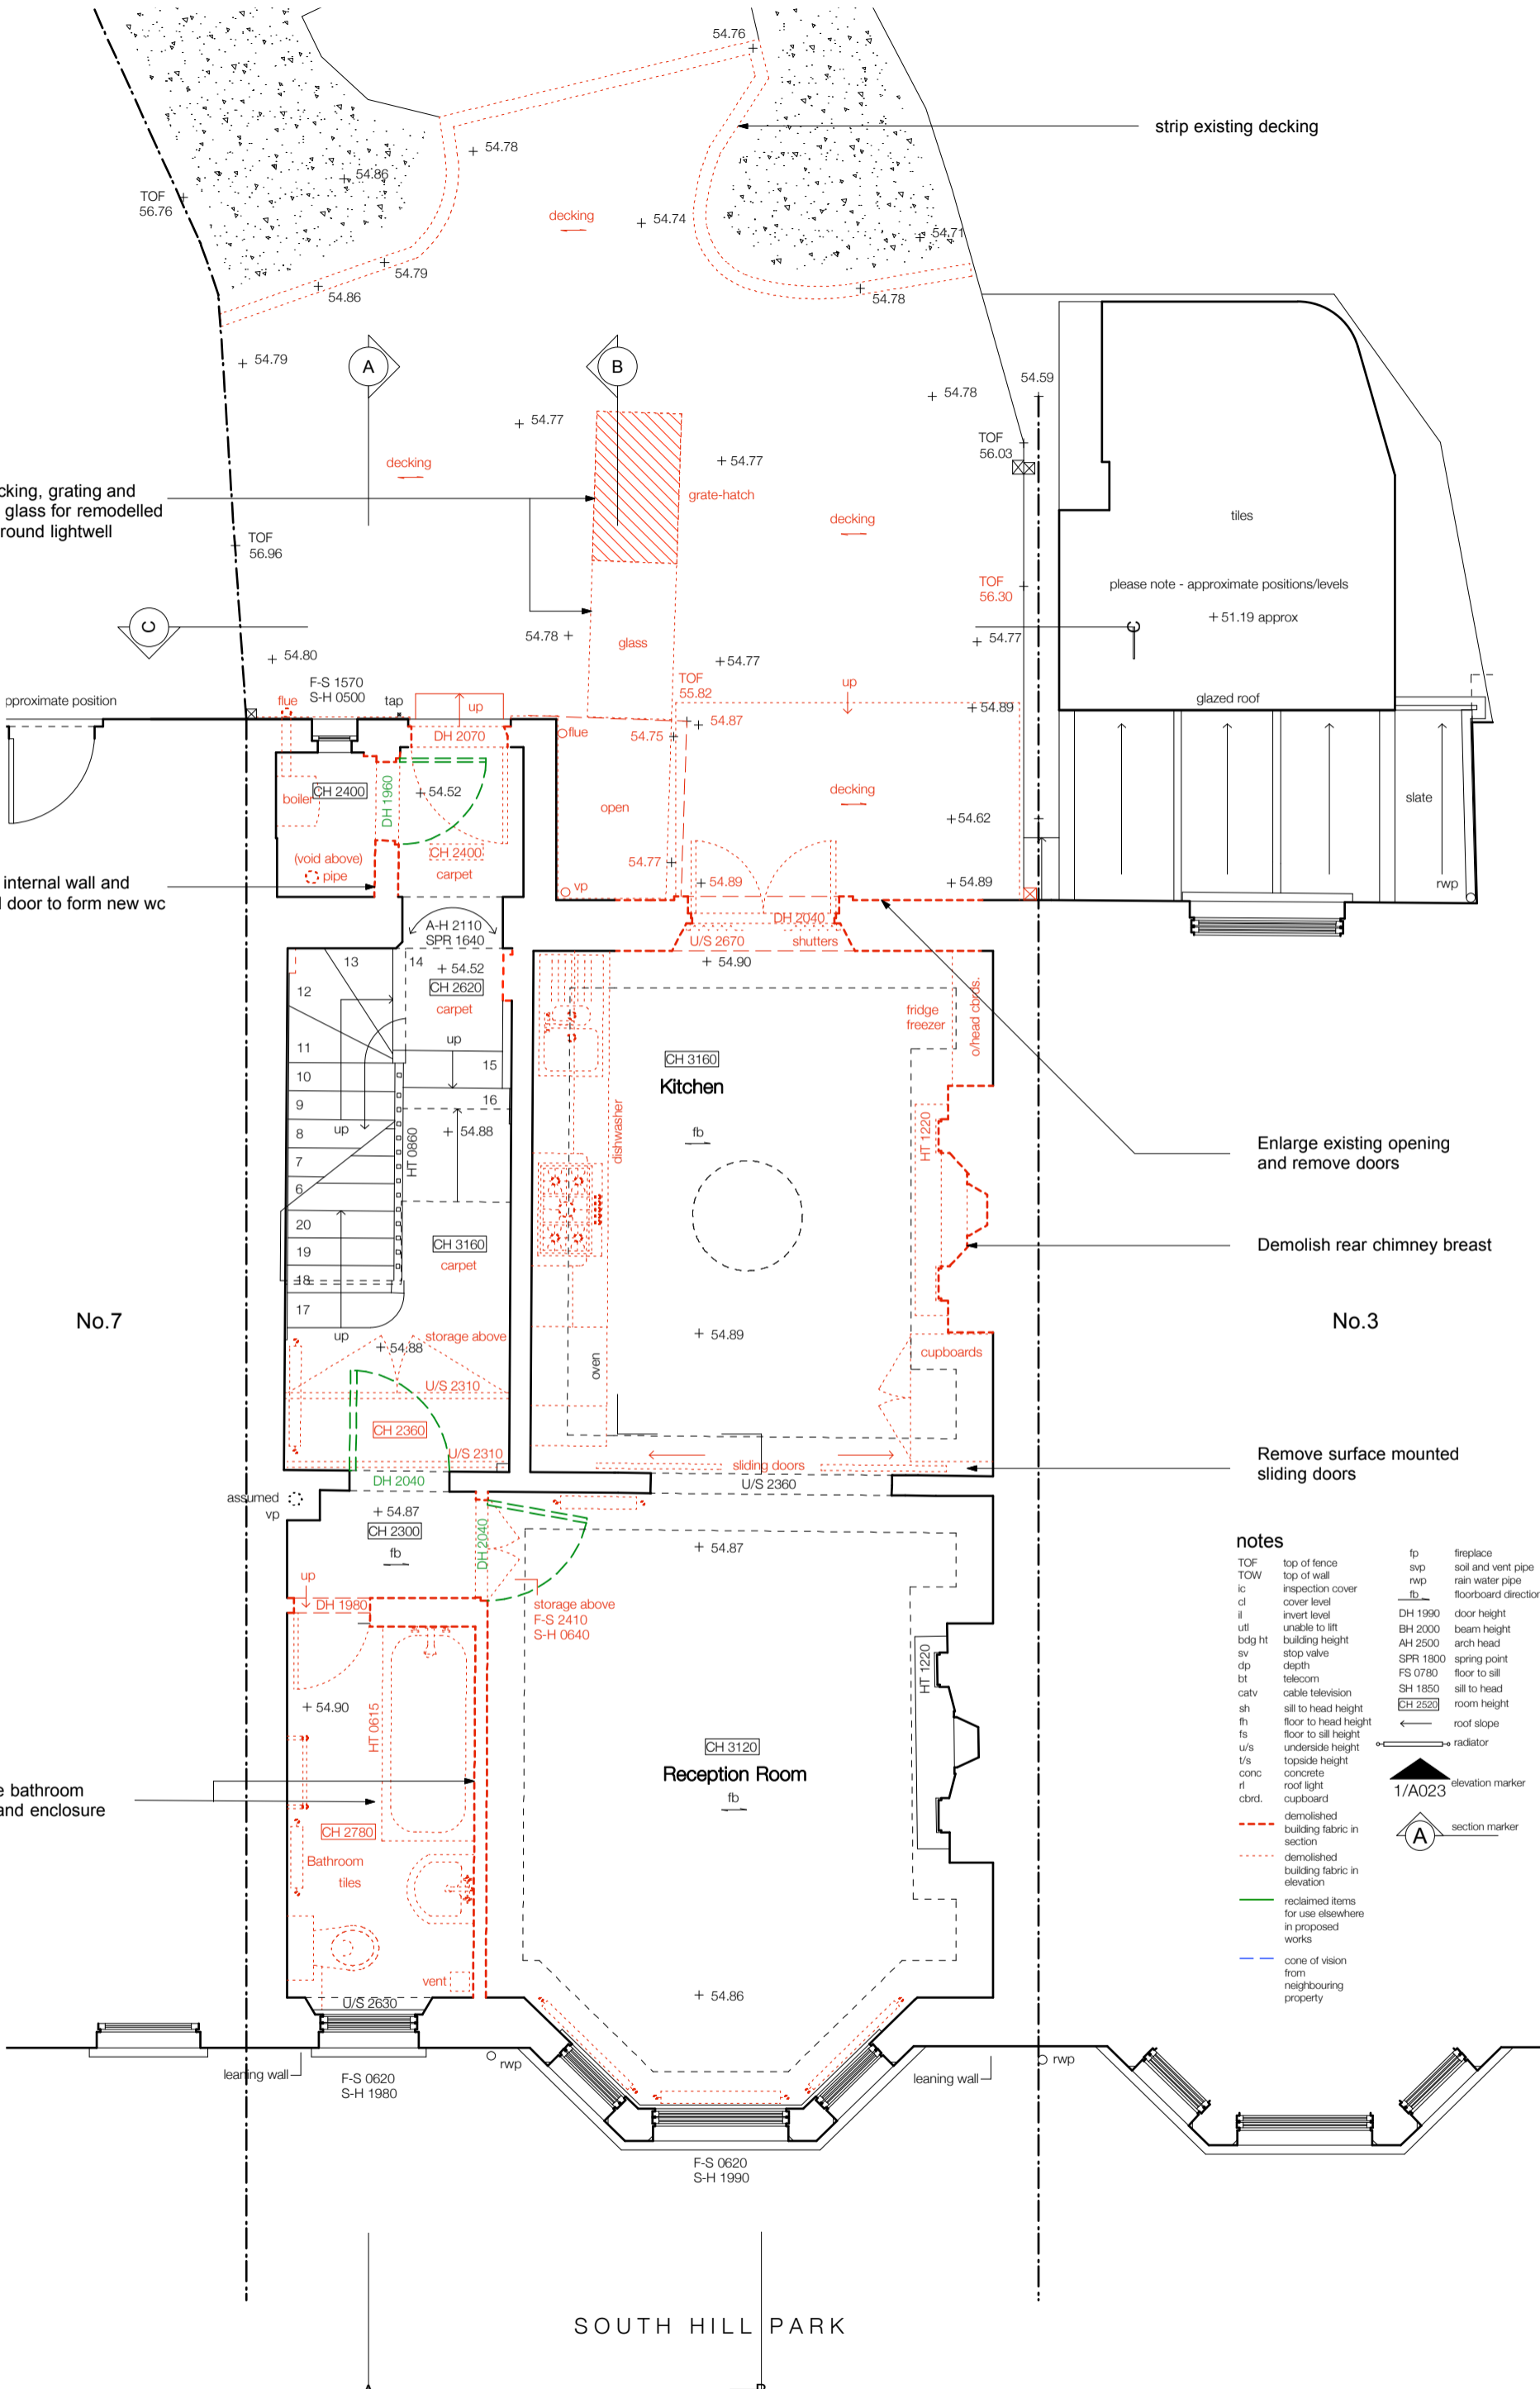

- notes**
- |           |   |          |                      |
|-----------|---|----------|----------------------|
| TOF       | top of fence  | fp       | fireplace            |
| TOW       | top of wall   | svp      | soil and vent pipe   |
| ic        | inspection cover                                    | rwp      | rain water pipe      |
| cl        | cover level   | fb       | floorboard direction |
| il        | invert level  | DH 1990  | door height          |
| utl       | unable to lift                                      | BH 2000  | beam height          |
| bdg ht    | building height                                     | AH 2500  | arch height          |
| sv        | stop valve  | SPR 1800 | spring point         |
| dp        | depth   | FS 0780  | floor to sill        |
| bt        | telecom   | SH 1850  | sill to head         |
| catv      | cable television                                    | CH 2520  | room height          |
| sh        | sill to head height                                 |          |                      |
| fn        | floor to head height                                |          |                      |
| fs        | floor to sill height                                |          |                      |
| u/s       | underside height                                    |          |                      |
| t/s       | topside height                                      |          |                      |
| concr     | concrete  |          |                      |
| rl        | roof light  |          |                      |
| cbrd.     | cupboard  |          |                      |
|           |   |          | roof slope           |
|           |   |          | elevation marker     |
|           |   |          | section marker       |
| - - -     | demolished building fabric in section               |          |                      |
| - · - · - | demolished building fabric in elevation             |          |                      |
| —         | reclaimed items for use elsewhere in proposed works |          |                      |
| - - - -   | cone of vision from neighbouring property           |          |                      |

SOUTH HILL PARK

TITLE:	Upper Ground Floor Plan (existing)	NO:	E110	REV:	P3	<b>SANYA POLESCUK ARCHITECTS</b> 8a BELSIZE COURT GARAGES LONDON NW3 5AJ T:0207 431 8580 e-mail:enquiries@polescukarchitects.com	
PROJECT:	5 South Hill Park, NW3 2ST	SCALE:	1:50	PAPER:	A3		DATE: