



SECTION THROUGH CC'



SECTION THROUGH BB'

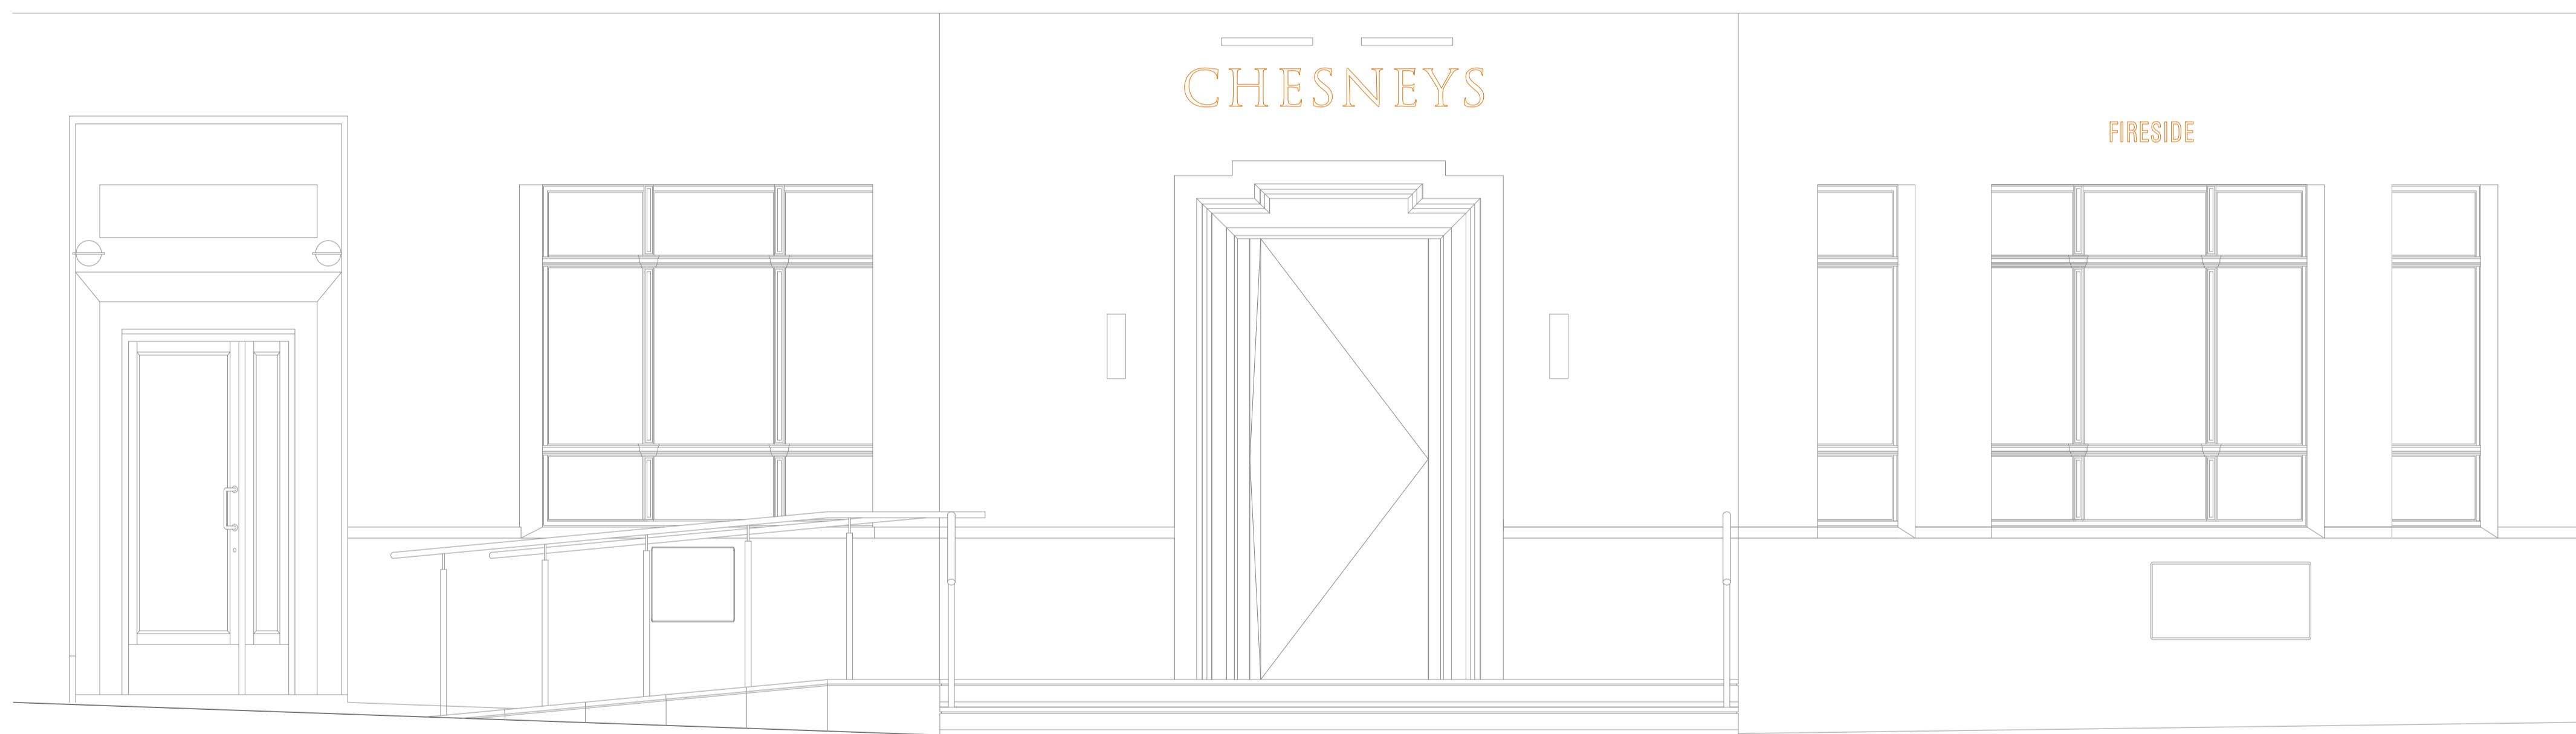

SECTION THROUGH AA'

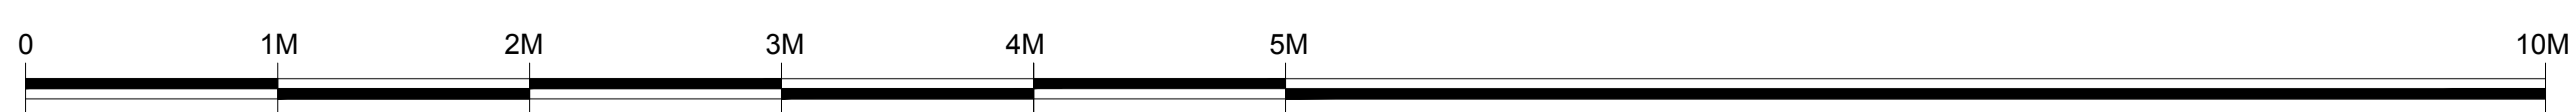

Rev.	Date	Note

Customer:
CHESNEYS ARCHITECTURAL
521 BATTERSEA PARK ROAD,
LONDON, SW11 3BN
Telephone: +44 (0) 2078 7224
Email: sales@chesneys.co.uk
Website: www.chesneys.co.uk

Main Contractor:

Client:

Project Address:

147 HAVERSTOCK HILL
SHOWROOM
PROPOSED
CHESNEYS ELEVATION
STEPS AND RAMP

Drawing Title:
CHES GA695- 147
HAVERSTOCK SHOWROOM
Drawn By:
C.F.V.C. Martins
Drawing Status:
For Comment
Scale:
1/50@A1
Date of Issue:
24.05.17
Project No.
CHES GA695
Rev. No.
03/01