


# Proposed Roof Light - Closed

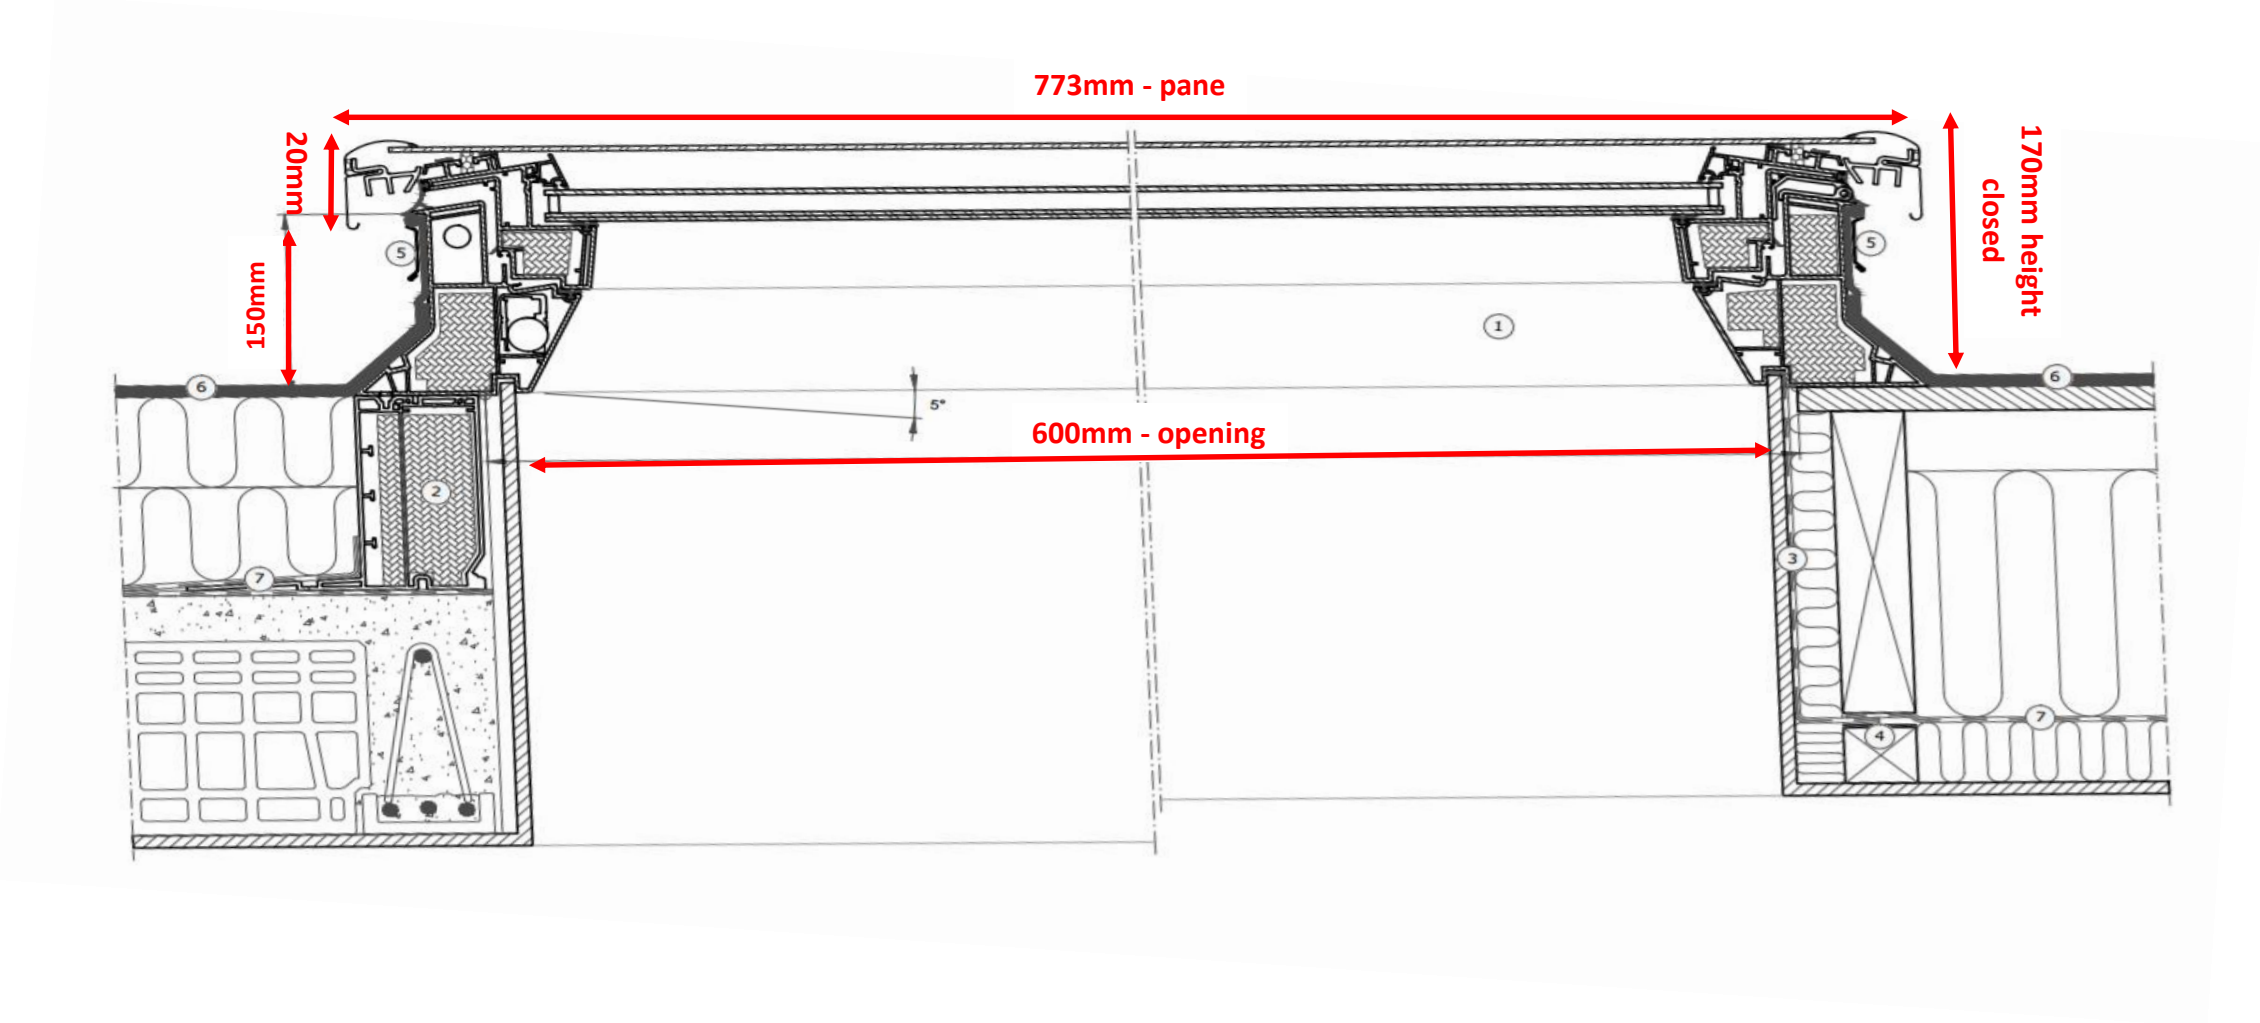

Proposed Roof Light - Open

