


Proposed Roof plan - Option 2

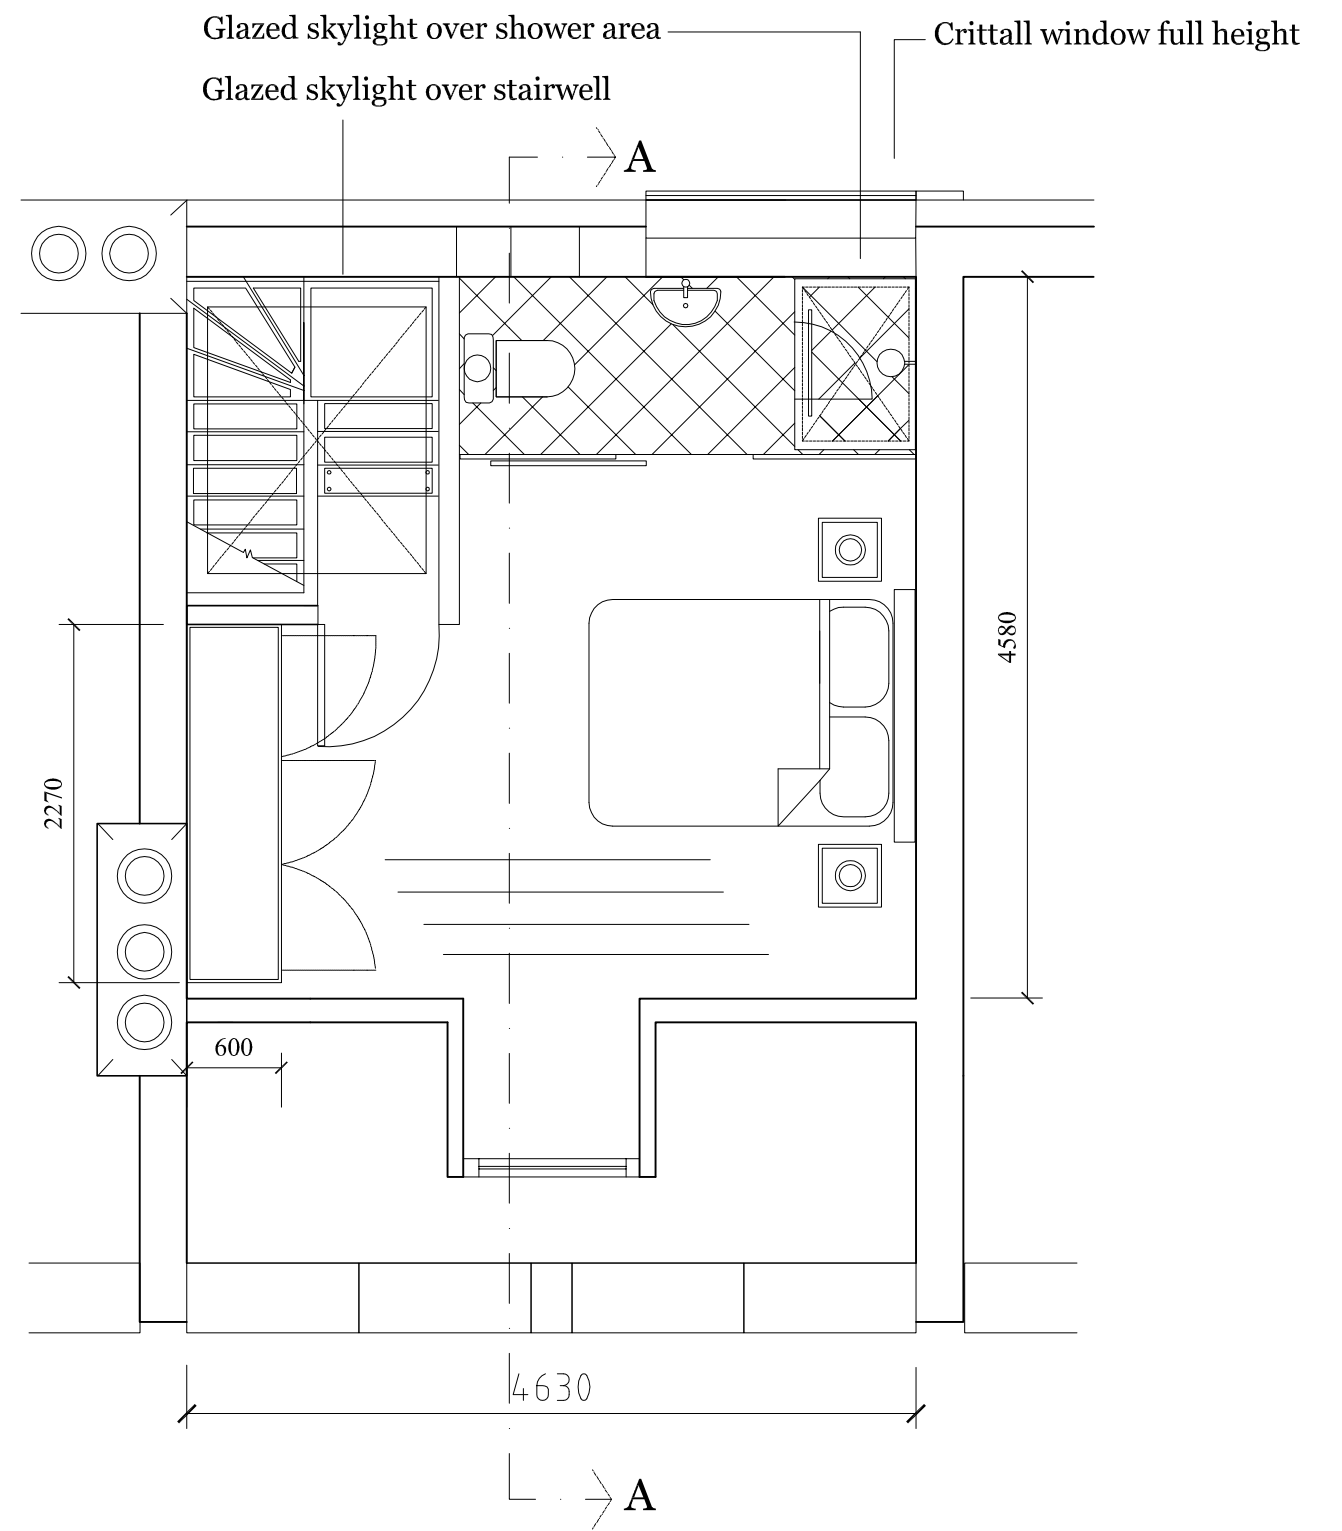

Proposed 2nd Floor plan - Option 2