


1 lightwell balustrade_elevation
Scale: 1:20

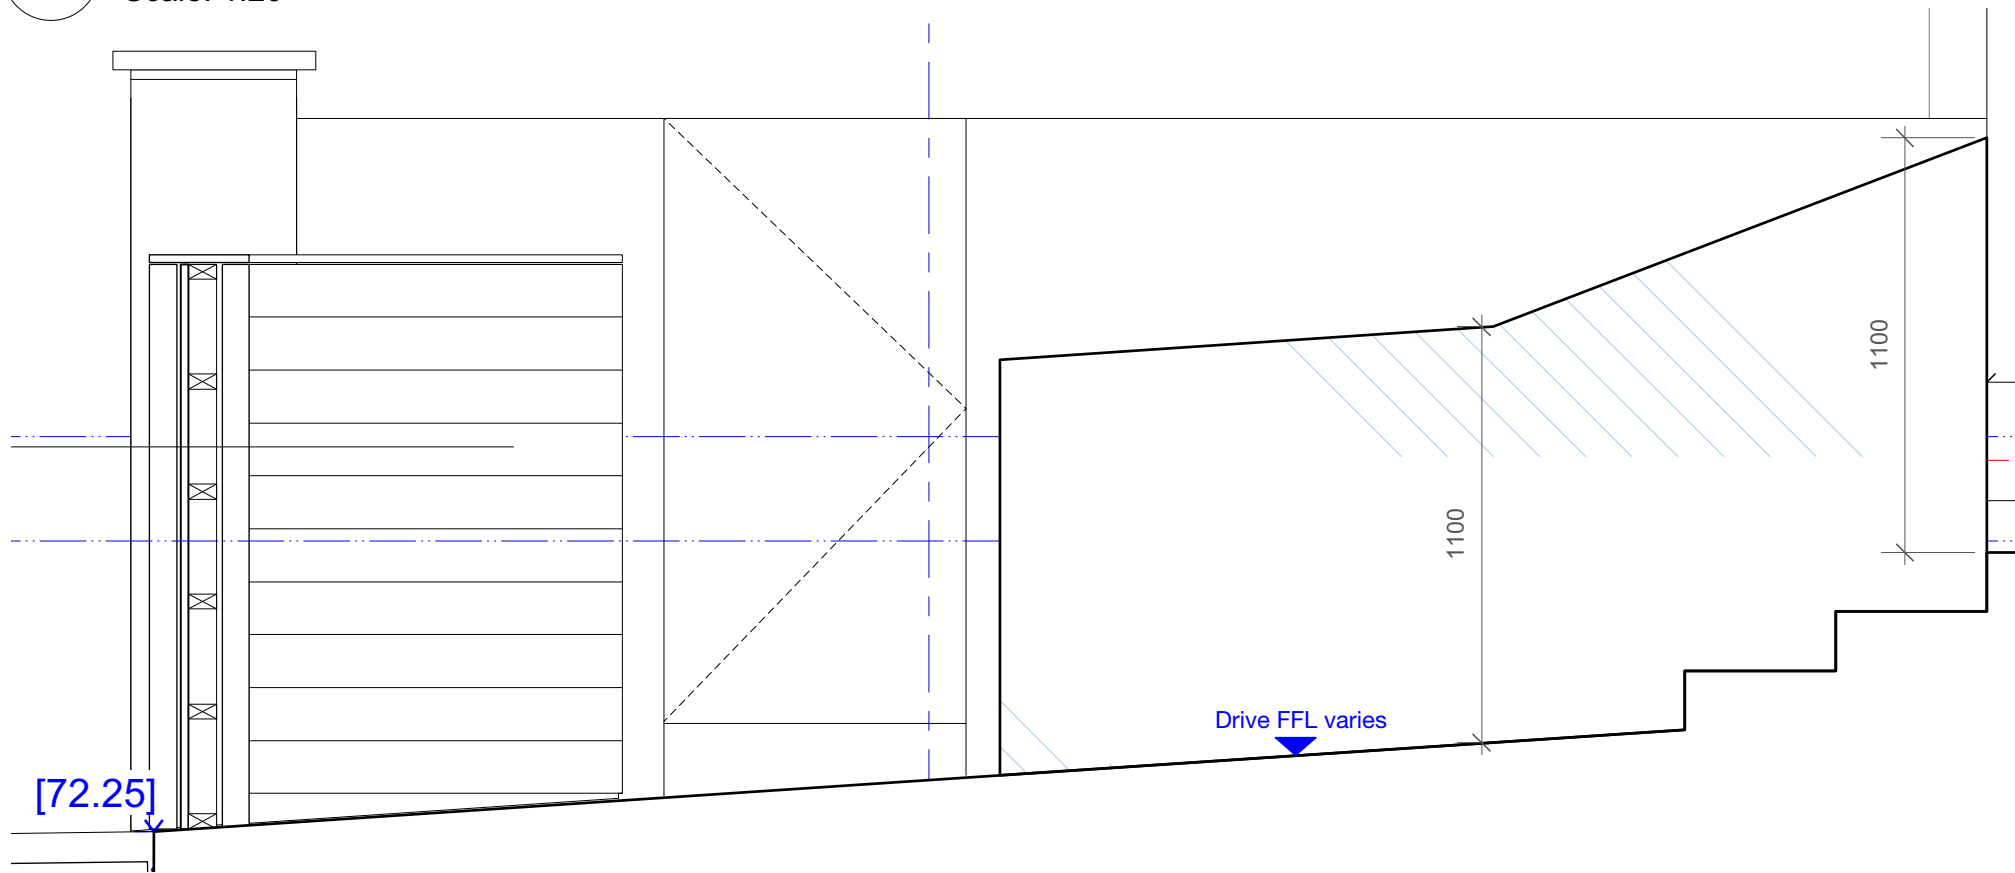

2 lightwell balustrade_elevation
Scale: 1:20

REVISIONS	A	16/6/17 discharge of condition application	DRAWING NOT TO BE SCALED. ALL DIMENSIONS TO BE CHECKED ON SITE.	planning	PROJECT	Hampstead Hill Gardens	
					DRAWING	balustrade GF flightwell_elevs	
					SCALE	1:20 @ A3	
					DATE	Jun-17	
					DRAWING	596/BL10	REV
			REFER TO ALL OTHER RELEVANT DRAWINGS AND SPECIFICATIONS. IN CASE OF ANY DISCREPANCY OR AMBIGUITY REFER TO CA		Walker Bushe Architects Buildings and Interiors 6 Highbury Corner 020 7697 0707 ^T Highbury Crescent 020 7697 0808 ^F London N51RD studio@walkerbushe.co.uk ^E		