



1 GF rear terrace_plan
Scale: 1:50

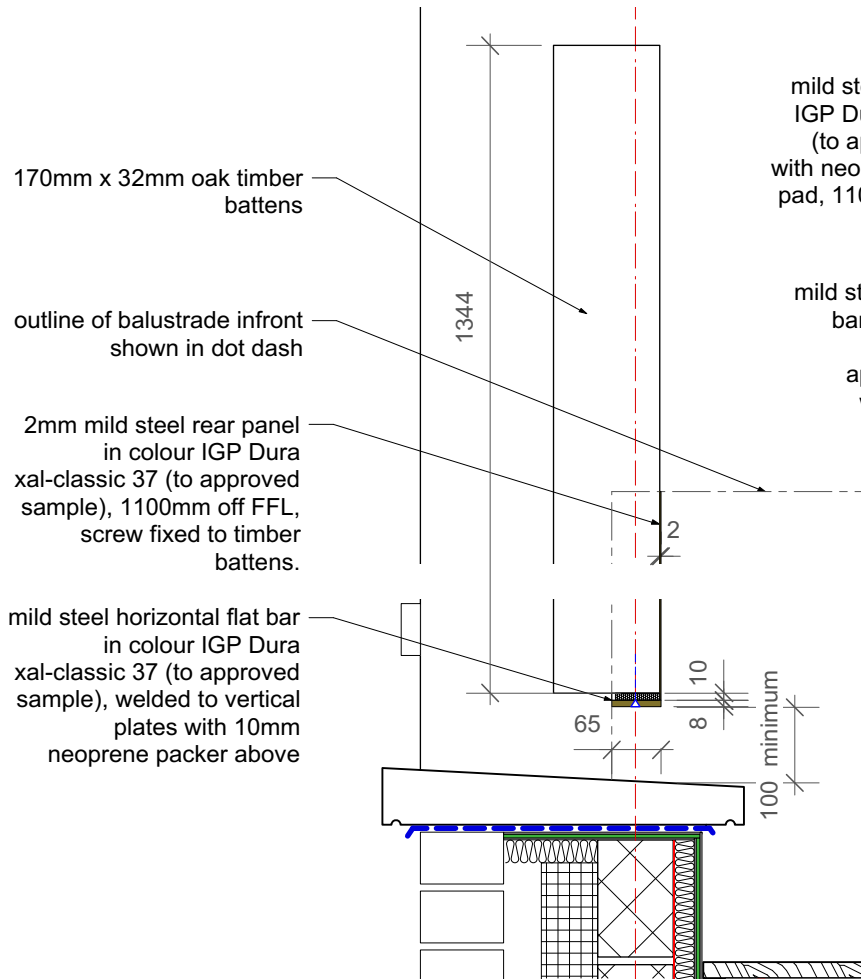

2 privacy screen_section
Scale: 1:10

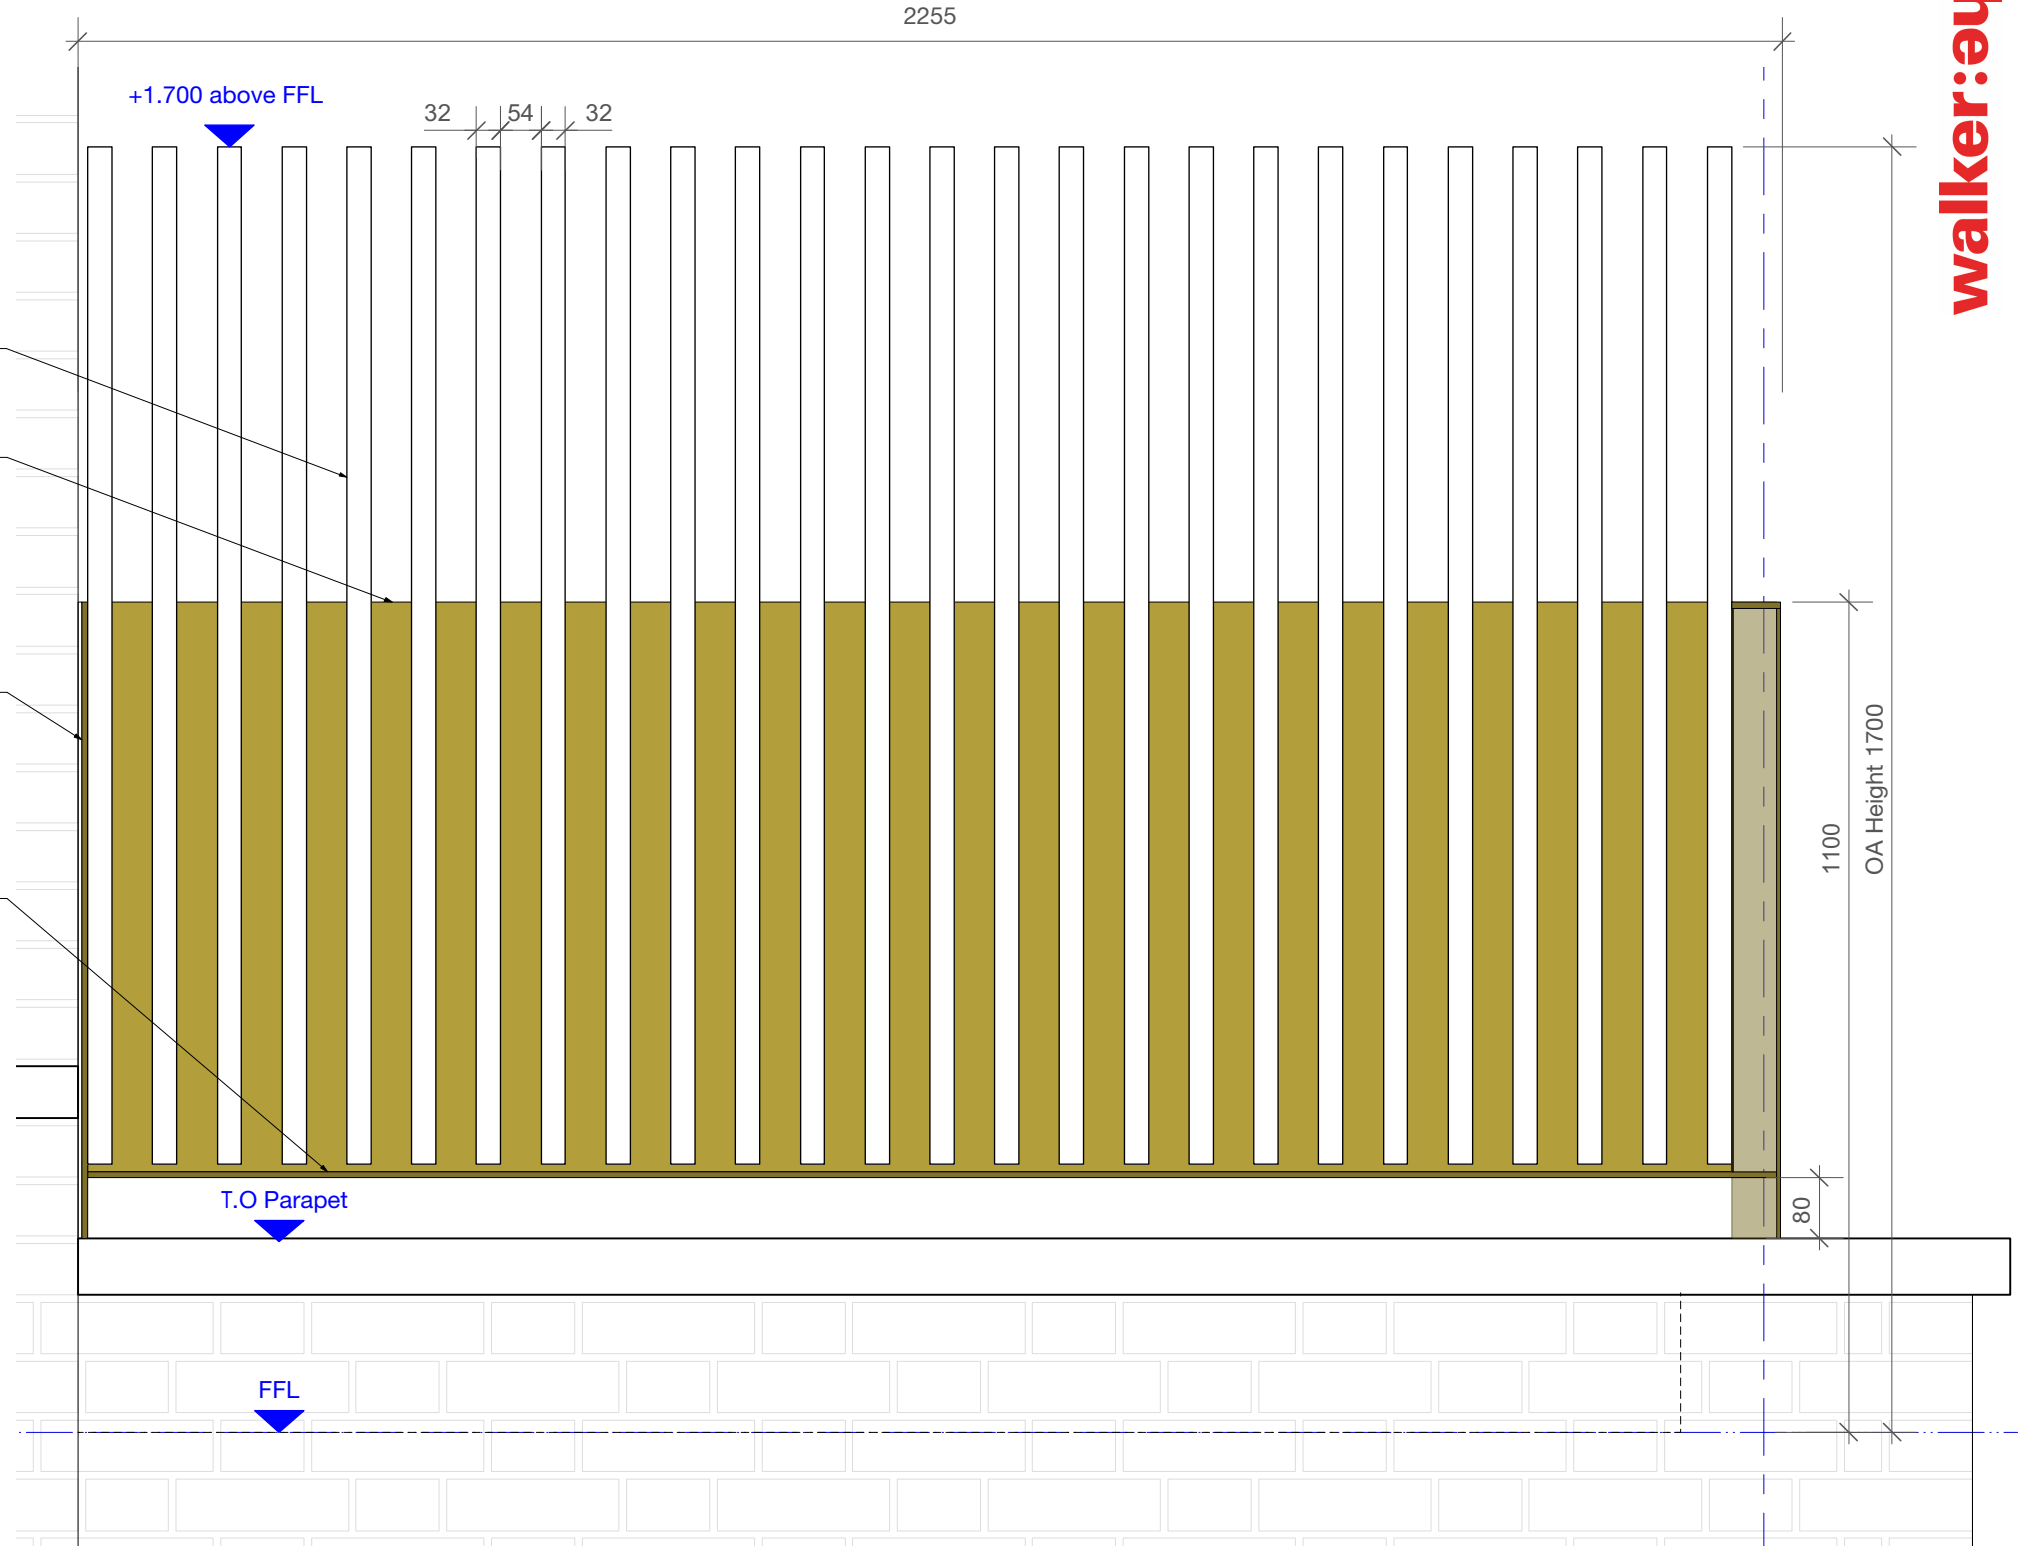

3 privacy screen_elevation
Scale: 1:10

REVISIONS	DATE	DESCRIPTION
A	16/6/17	discharge of application

DRAWING NOT TO BE SCALED.
ALL DIMENSIONS TO BE CHECKED ON SITE.

REFER TO ALL OTHER RELEVANT
DRAWINGS AND SPECIFICATIONS.
IN CASE OF ANY DISCREPANCY OR
AMBIGUITY REFER TO CA

planning	PROJECT	Hampstead Hill Gardens
	DRAWING	balustrade first floor rear terrace_sec+elev
	SCALE	1:20/1:10@ A3
	DATE	Jun-17
DRAWING	596/BL05	REV
		A

Walker Bushe Architects
Buildings and Interiors

6 Highbury Corner
Highbury Crescent
London N51RD

020 7697 0707^T
020 7697 0808^F
studio@walkerbushe.co.uk^E