


1 ff bedroom rear folding sliding doors_section
Scale: 1:10

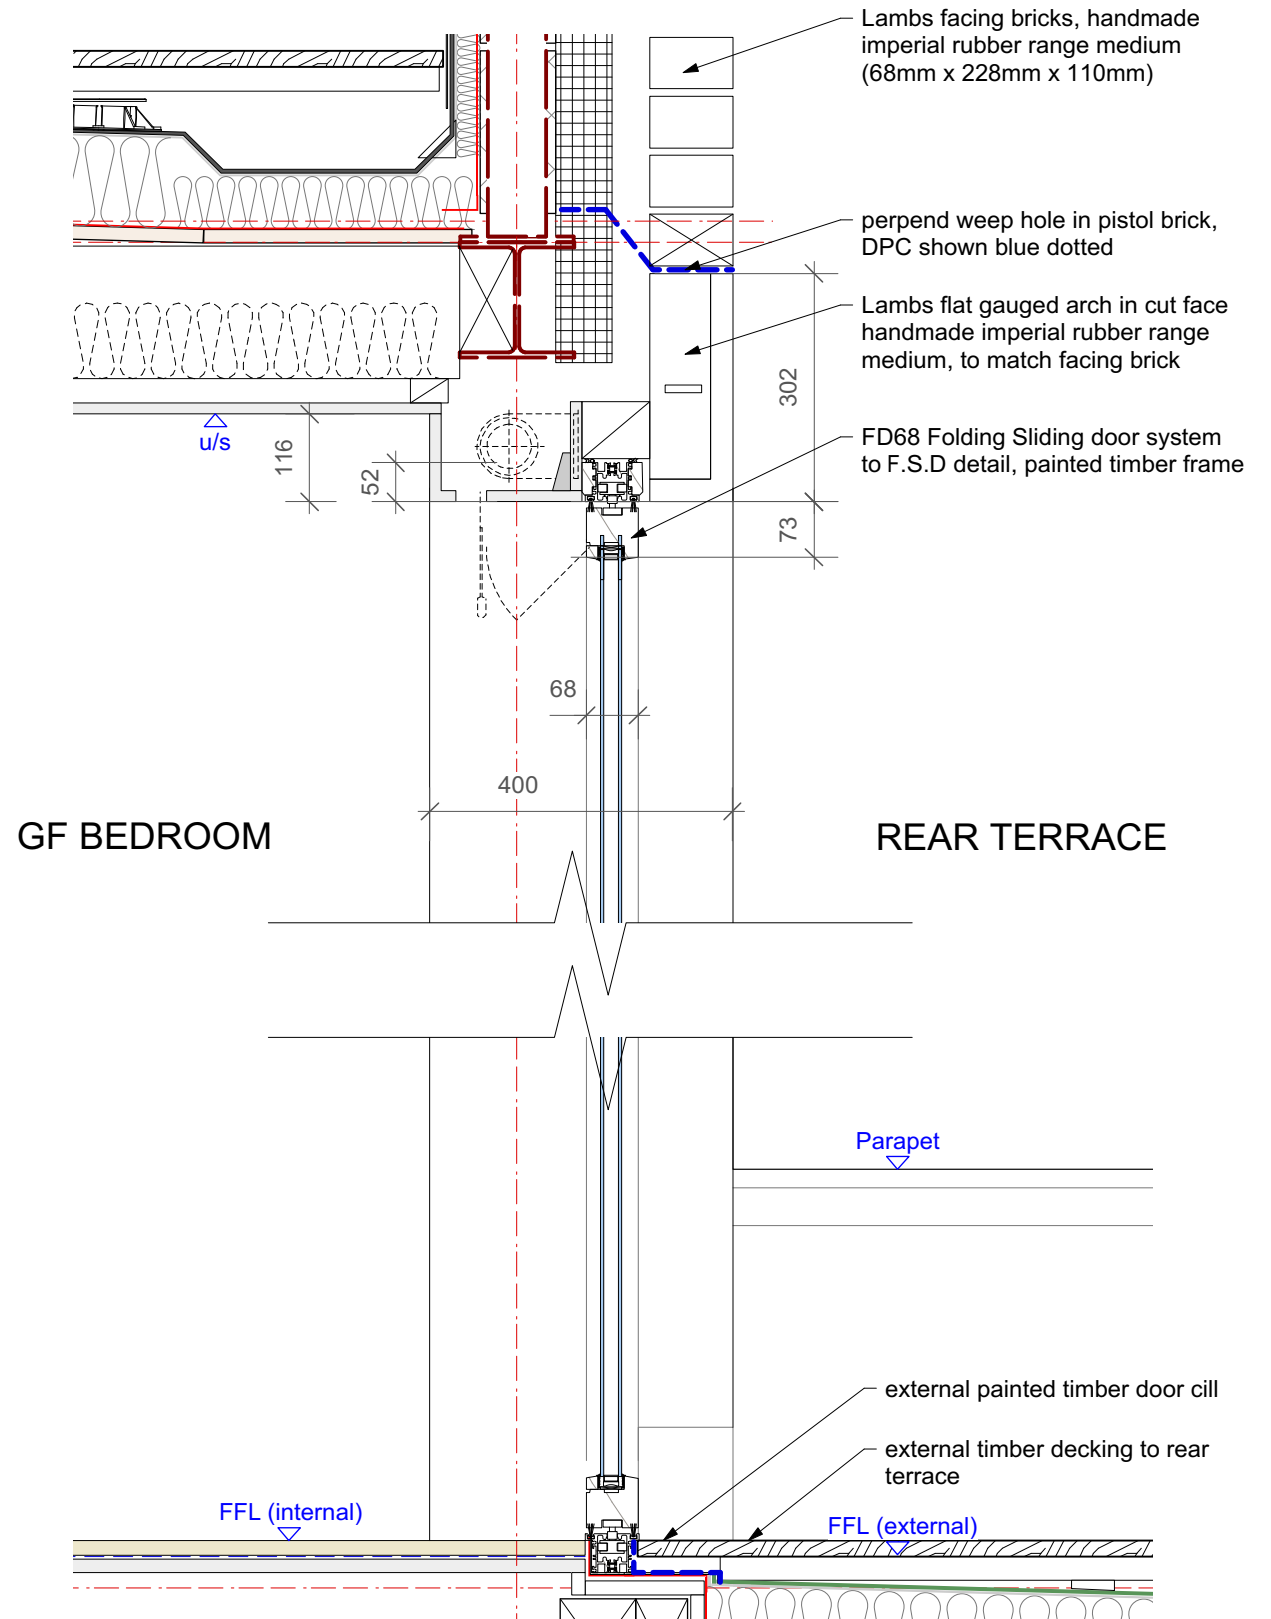

2 gf bedroom rear folding sliding doors_section
Scale: 1:10

REVISIONS	DATE	DESCRIPTION
A	16/6/17	Discharge of condition application

**DRAWING NOT TO BE SCALED.
ALL DIMENSIONS TO BE CHECKED ON SITE.**

**REFER TO ALL OTHER RELEVANT
DRAWINGS AND SPECIFICATIONS.
IN CASE OF ANY DISCREPANCY OR
AMBIGUITY REFER TO CA**

information	PROJECT	Hampstead Hill Gardens
	DRAWING	Folding Sliding Door Dtl_DF01+DG02 sections
	SCALE	1:10 @ A3
	DATE	Apr-17
DRAWING	596_358	REV
		A

**Walker Bushe Architects
Buildings and Interiors**

6 Highbury Corner
Highbury Crescent
London N51RD

020 7697 0707^T
020 7697 0808^F
studio@walkerbushe.co.uk^E