



NB: window references applies to 6 sash windows on the front elev, and 4 at the rear.

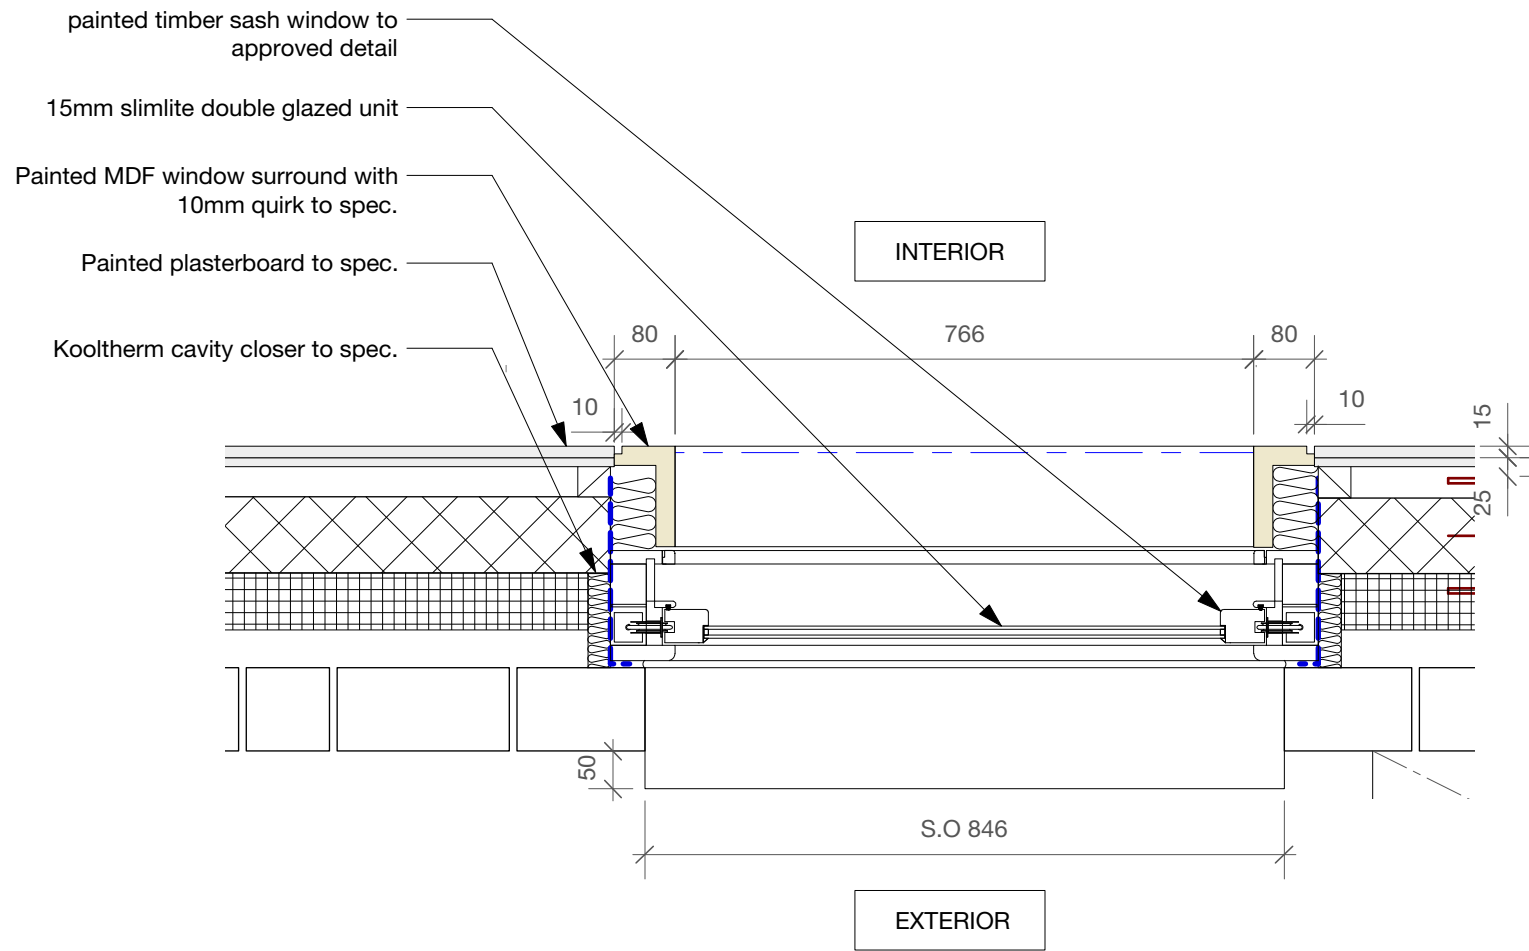

1 sash window\_plan  
Scale: 1:10

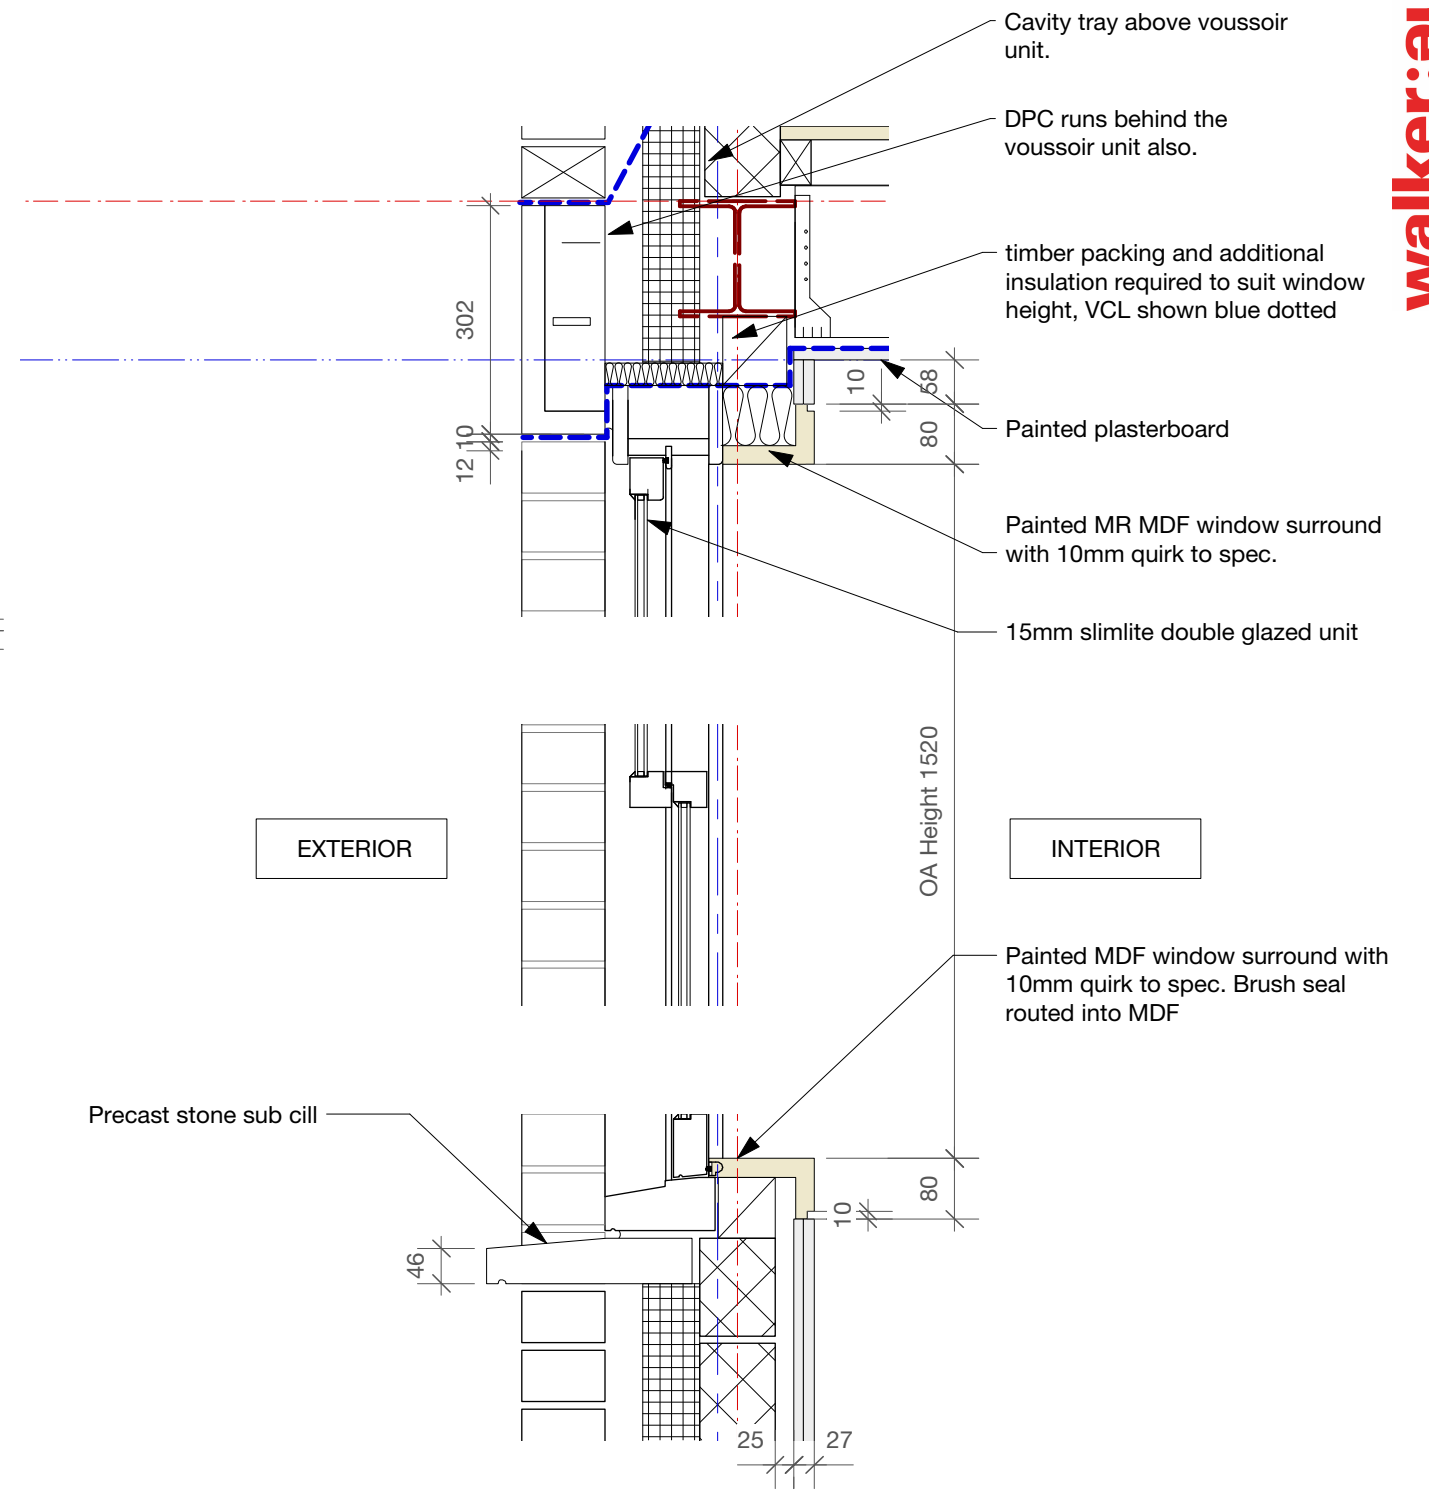

2 sash window\_section  
Scale: 1:10

REVISIONS	DATE	DESCRIPTION
A	16/6/17	Discharge of condition application

**DRAWING NOT TO BE SCALED.  
ALL DIMENSIONS TO BE CHECKED ON SITE.**

**REFER TO ALL OTHER RELEVANT  
DRAWINGS AND SPECIFICATIONS.  
IN CASE OF ANY DISCREPANCY OR  
AMBIGUITY REFER TO CA**

information	PROJECT	Hampstead Hill Gardens
	DRAWING	sash windows_plan and section
	SCALE	1:10 @ A3
	DATE	Apr-17
DRAWING	596_361	REV
		A

**Walker Bushe Architects  
Buildings and Interiors**

6 Highbury Corner  
Highbury Crescent  
London N51RD

020 7697 0707<sup>T</sup>  
020 7697 0808<sup>F</sup>  
studio@walkerbushe.co.uk<sup>E</sup>