
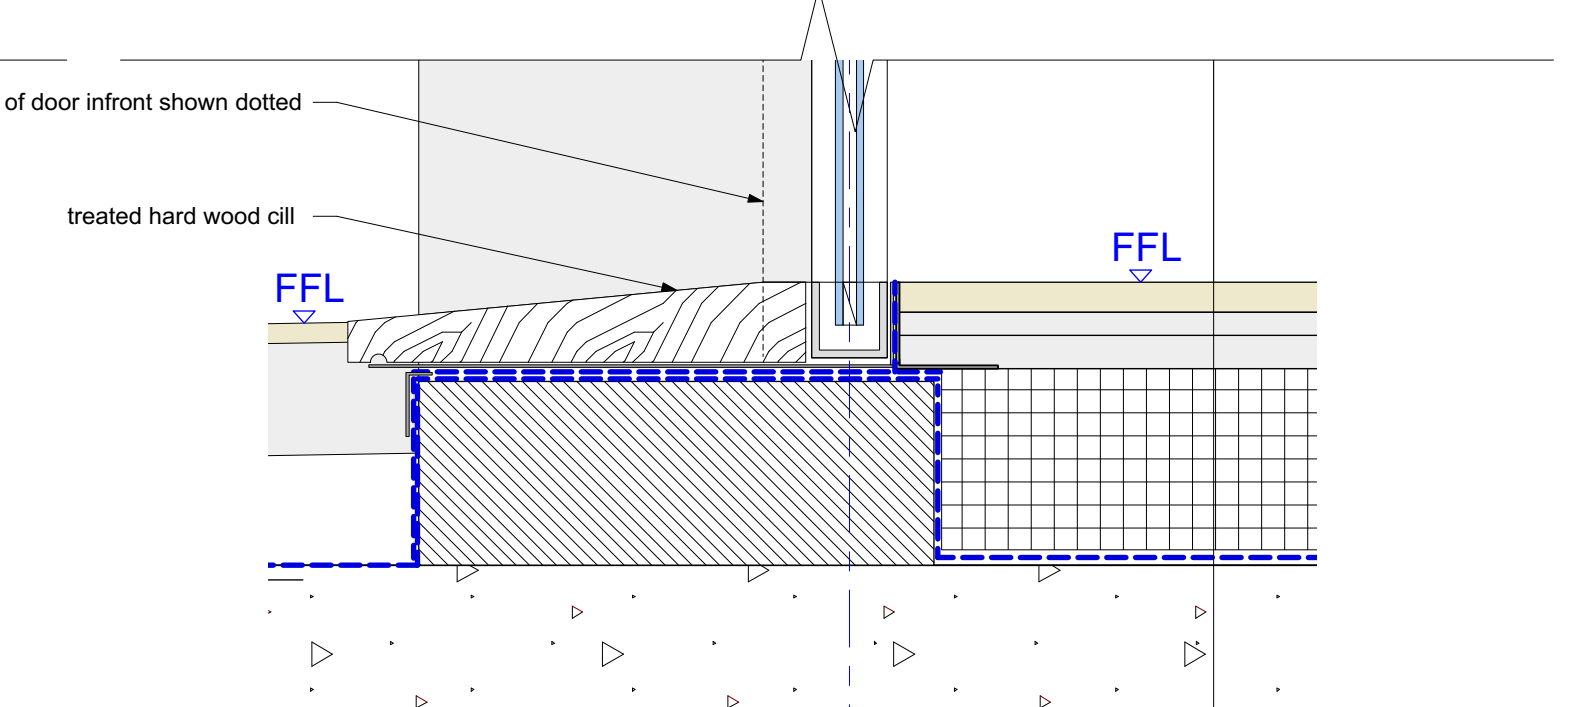


1 lightwell door_section
Scale: 1:5

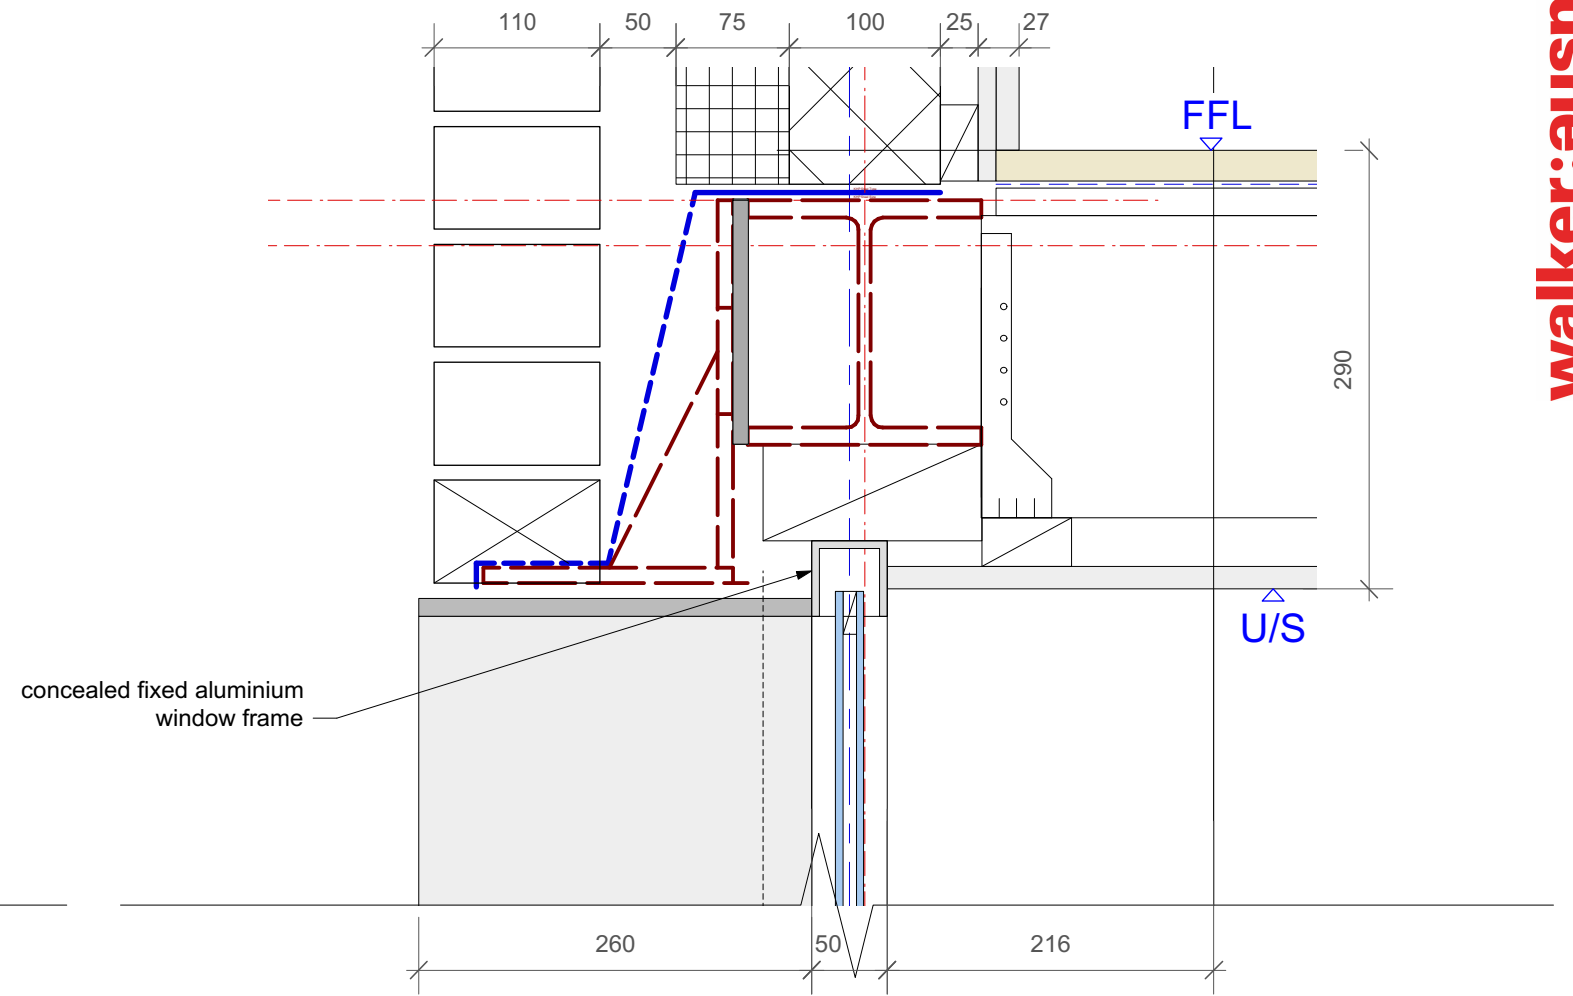

2 lightwell window_section
Scale: 1:5

REVISIONS	DATE	DESCRIPTION
A	16/6/17	Discharge of condition application

DRAWING NOT TO BE SCALED.
ALL DIMENSIONS TO BE CHECKED ON SITE.

REFER TO ALL OTHER RELEVANT
DRAWINGS AND SPECIFICATIONS.
IN CASE OF ANY DISCREPANCY OR
AMBIGUITY REFER TO CA

planning	PROJECT	Hampstead Hill Gardens
	DRAWING	Window+Door Dtl_DB01 sections
	SCALE	1:10 @ A3
	DATE	Apr-17
DRAWING	596_351	REV
		A

Walker Bushe Architects
Buildings and Interiors

6 Highbury Corner
Highbury Crescent
London N51RD

020 7697 0707^T
020 7697 0808^F
studio@walkerbushe.co.uk^E