


Lambs flat gauged arch in cut face handmade imperial rubber range medium, to match facing brick

Painted timber sash windows to approved detail

Lambs facing brickwork

Precast stone sub cill

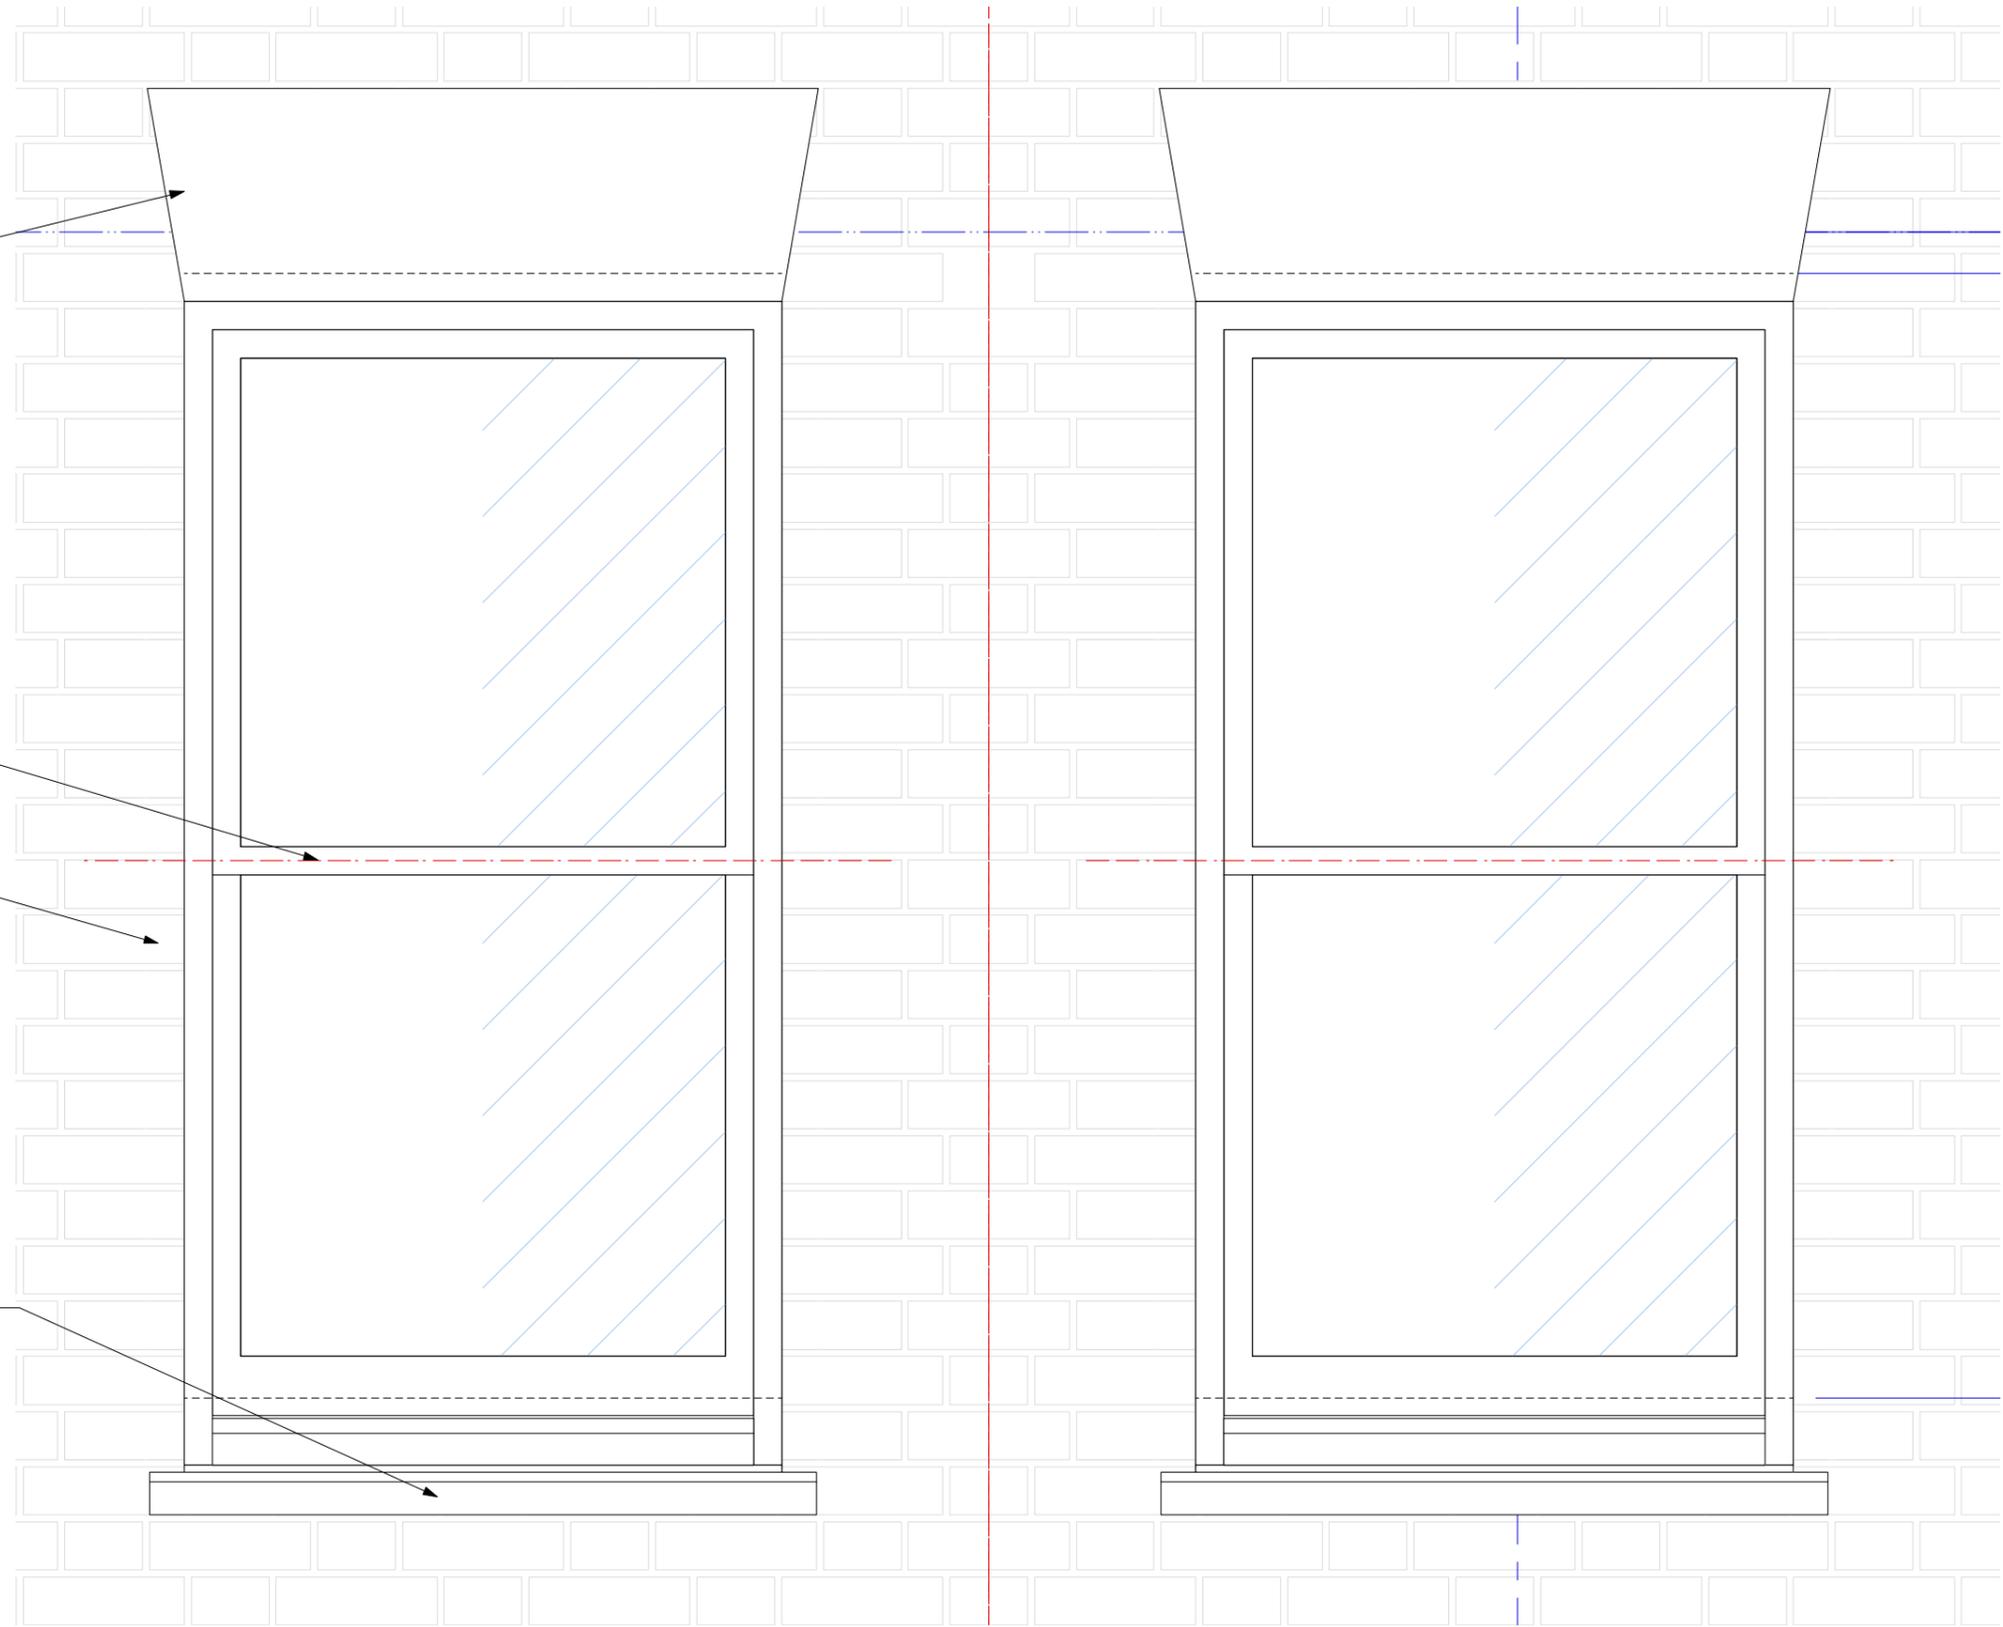

1 sash window_external elevation
Scale: 1:10

REVISIONS	A	
	DATE	DESCRIPTION
	16/6/17	Discharge of condition application

DRAWING NOT TO BE SCALED.
ALL DIMENSIONS TO BE CHECKED ON SITE.

REFER TO ALL OTHER RELEVANT DRAWINGS AND SPECIFICATIONS. IN CASE OF ANY DISCREPANCY OR AMBIGUITY REFER TO CA

information	PROJECT	Hampstead Hill Gardens	
	DRAWING	sash windows_elevation	
	SCALE	1:10 @ A3	
	DATE	Apr-17	
	DRAWING	596_362	REV
			A

Walker Bushe Architects
Buildings and Interiors

6 Highbury Corner
Highbury Crescent
London N51RD

020 7697 0707^T
020 7697 0808^F
studio@walkerbushe.co.uk^E