



Notes:  
 This drawing is the copyright of Spheron Architects (Ltd) and may not be used without their consent.  
 Do not scale from these drawings. The contractor is responsible for checking all dimensions before work starts.  
 Any discrepancies to be brought to the attention of the Architect immediately.

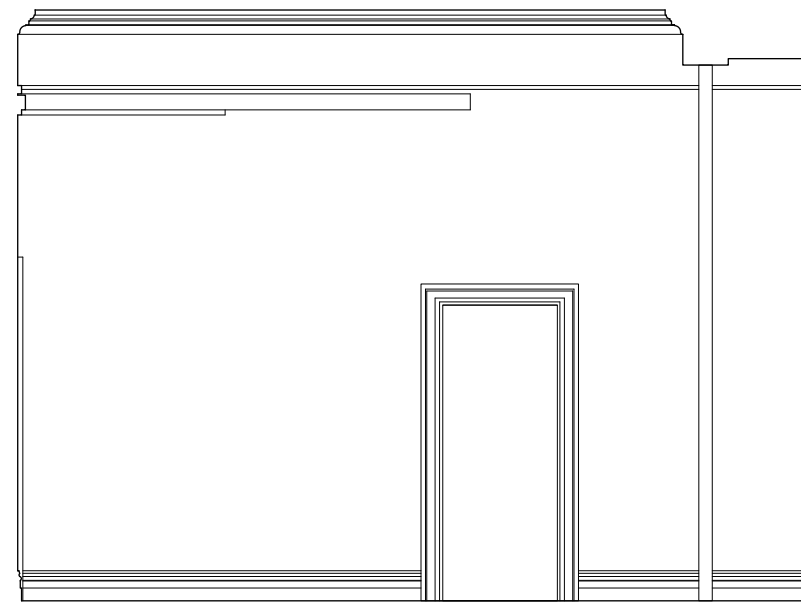


EXISTING ELEVATION 01



EXISTING ELEVATION 02

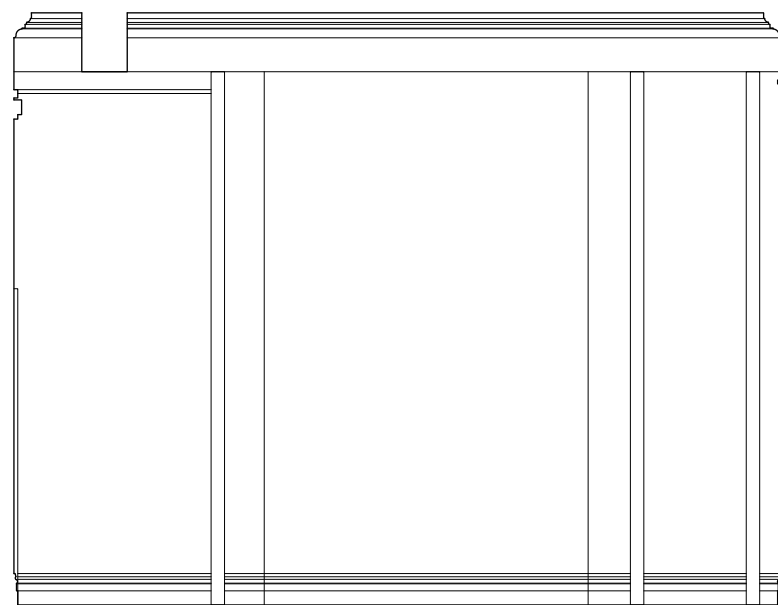

EXISTING ELEVATION 03

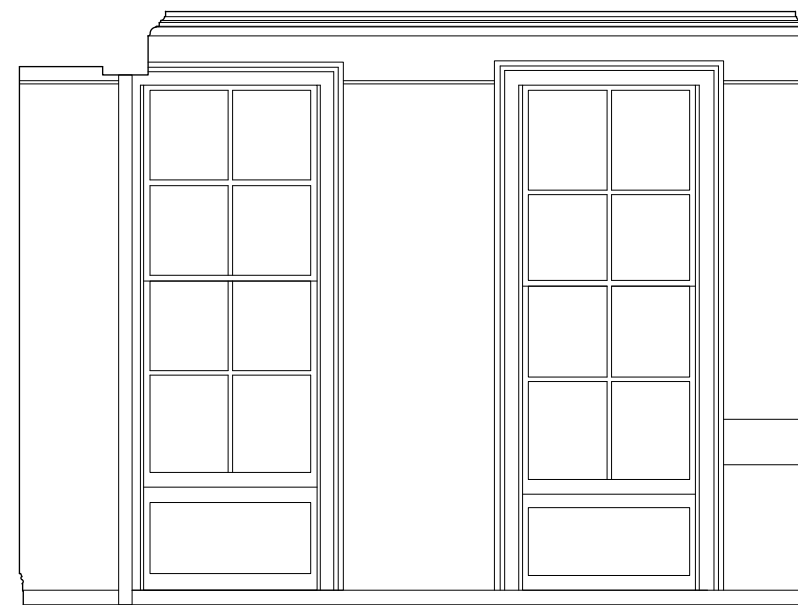

EXISTING ELEVATION 04



15.06.17 MSN SBM Issued for Planning

Revision	Date	Author	Checked	Description

**SpheronArchitects**

Unit 5C, 26-32 Voltaire Road  
 London, SW4 6DH  
 tel: +44 20 7617 7046  
 e: info@spheronarchitects.co.uk  
 www.spheronarchitects.co.uk

Client:  
**Birkbeck College**

Project:  
**26 Russell Square  
 London WC1B 5DT**

Drawing Title:  
**Existing Internal Elevations**

Drawing Status:  
**PLANNING**

Drawn By: MSN	Scale: 1:50@A3	Date: 10.05.17
---------------	----------------	----------------

Drawing No: <b>F466-A-26RS-200</b>	Rev: -
------------------------------------	--------