




Notes:  
 This drawing is the copyright of Spheron Architects (Ltd) and may not be used without their consent.  
 Do not scale from these drawings. The contractor is responsible for checking all dimensions before work starts.  
 Any discrepancies to be brought to the attention of the Architect immediately.

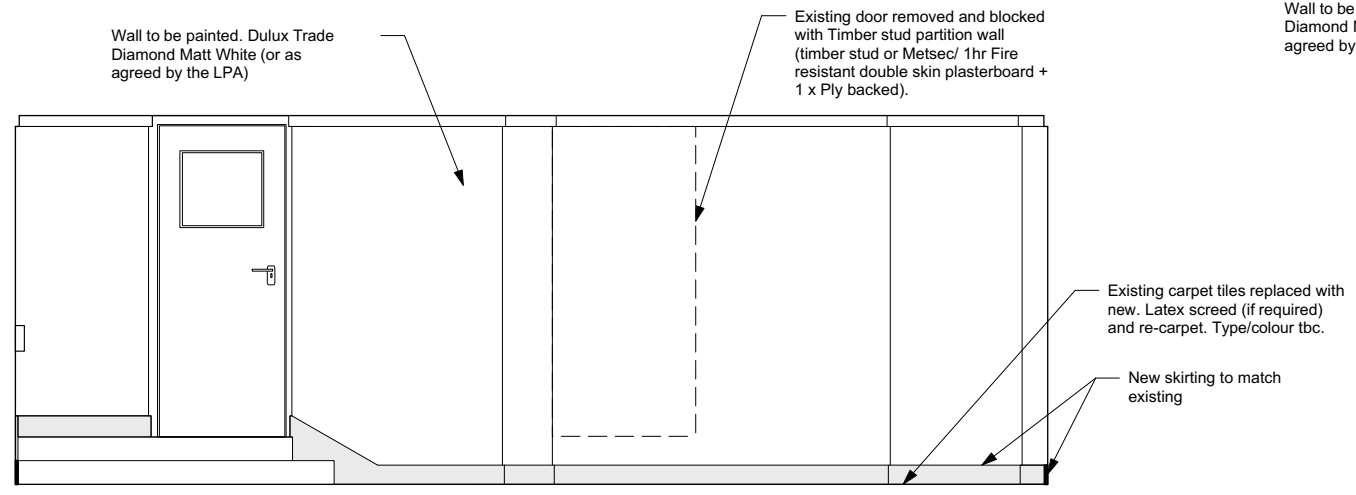


PROPOSED ELEVATION  
(G04 & G05 ROOM)

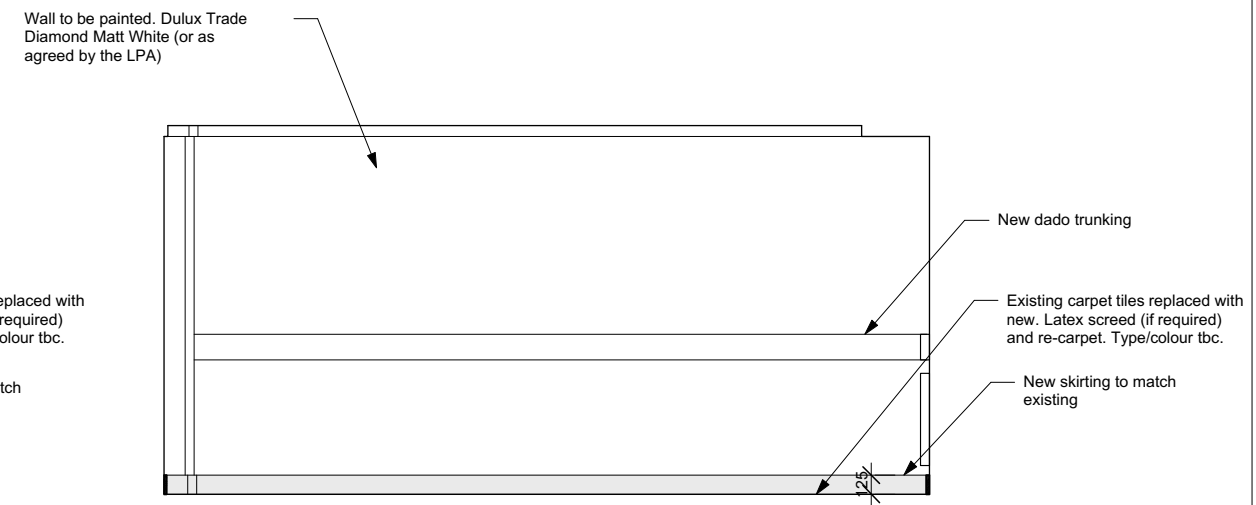

PROPOSED ELEVATION 02  
(G04 & G05 ROOM)

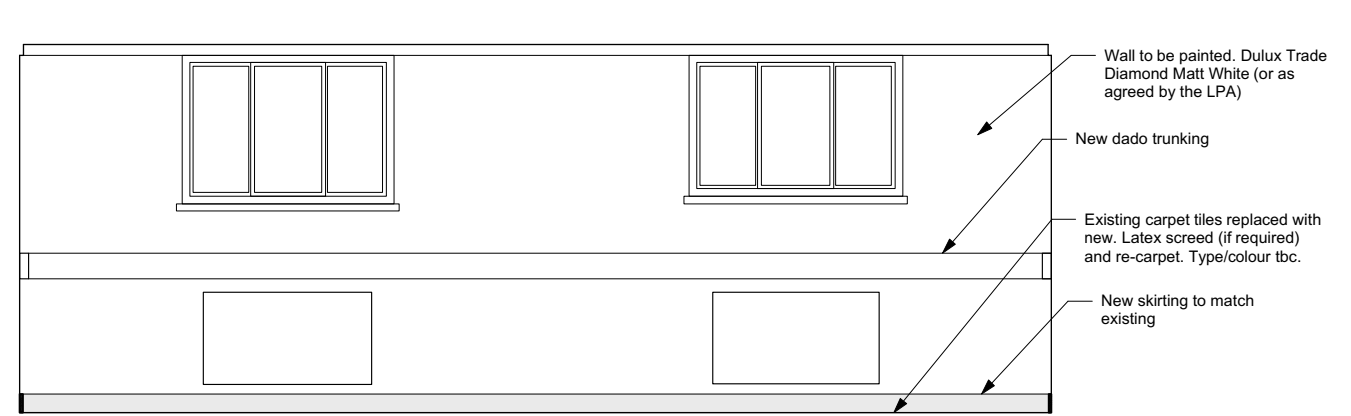

PROPOSED ELEVATION 03  
(G04 & G05 ROOM)

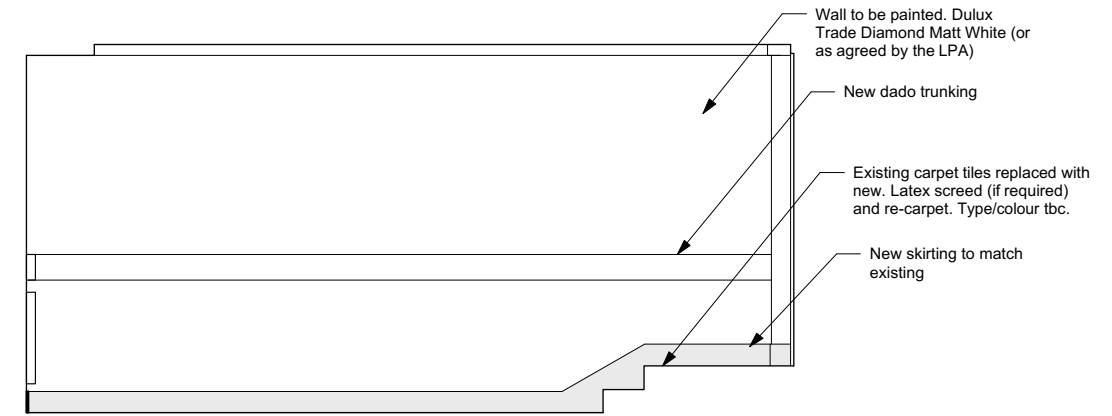

PROPOSED ELEVATION 04  
(G04 & G05 ROOM)



- 15.06.17 RA SBM Issued for Planning

Revision	Date	Author	Checked	Description

**SpheronArchitects**  
 Unit 5C, 26-32 Voltaire Road  
 London, SW4 6DH  
 tel: +44 20 7617 7046  
 e: info@spheronarchitects.co.uk  
 www.spheronarchitects.co.uk

Client:  
**Birkbeck College**

Project:  
**30 Russell Square  
 London WC1B 5DT**

Drawing Title:  
**Proposed Internal Elevations**

Drawing Status:  
**PLANNING**

Drawn By: MSN Scale: 1:50@A3 Date: 01.06.17

Drawing No: **F466-A-30RS-202**