



Notes:  
 This drawing is the copyright of Spheron Architects (Ltd) and may not be used without their consent.  
 Do not scale from these drawings. The contractor is responsible for checking all dimensions before work starts.  
 Any discrepancies to be brought to the attention of the Architect immediately.

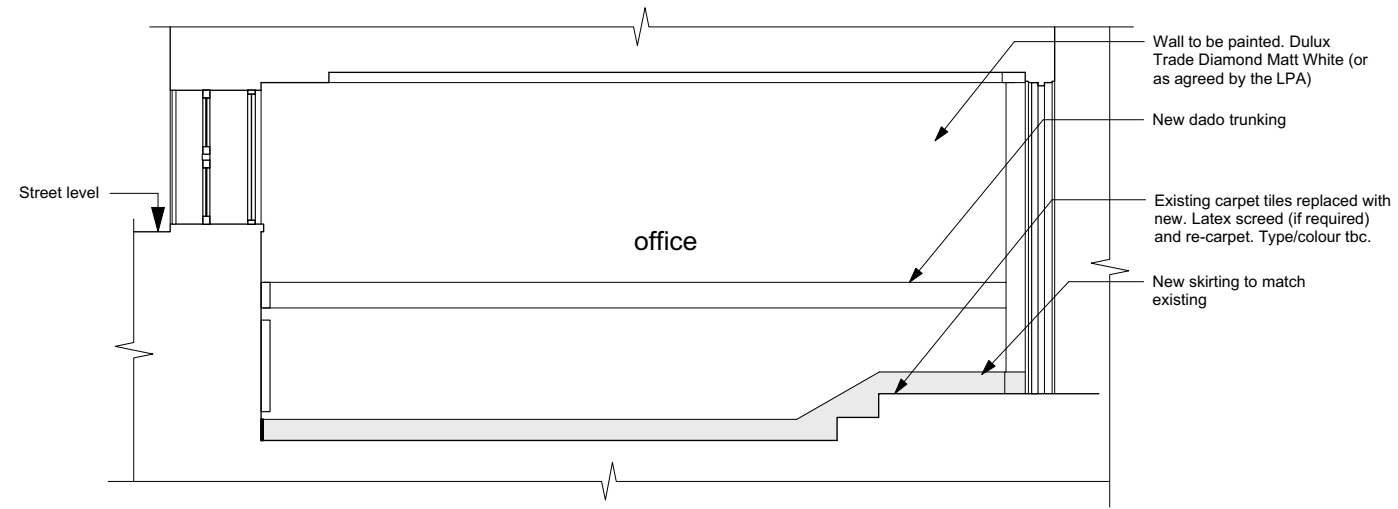

PROPOSED SECTION A - A  
 (G04 & G05 ROOM)

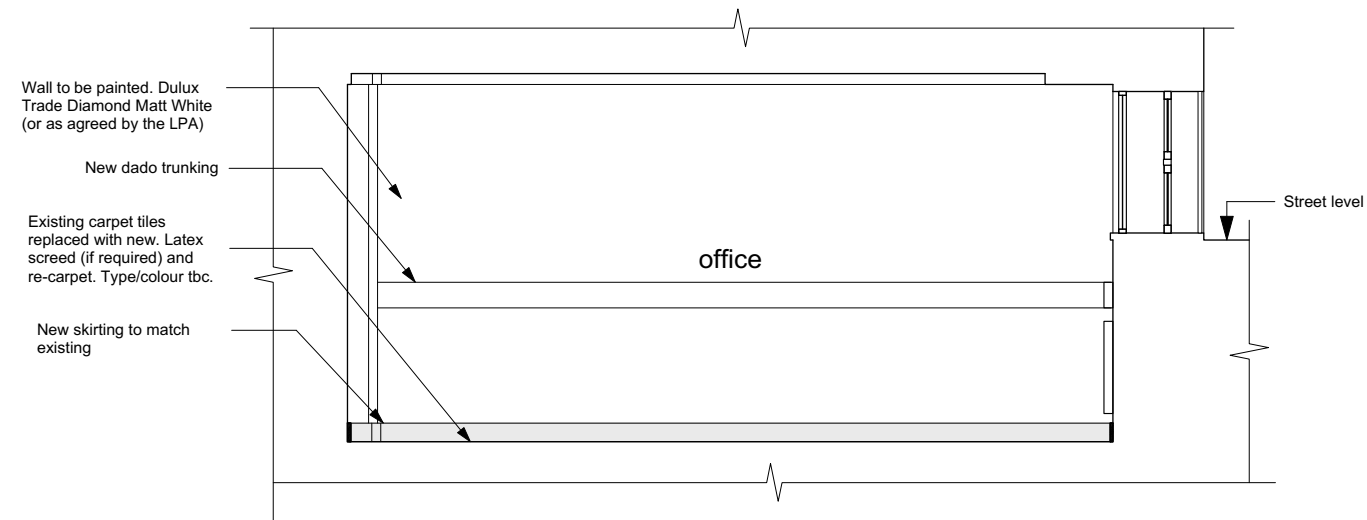

PROPOSED SECTION B - B  
 (G04 & G05 ROOM)



- 15.06.17 RA SBM Issued for Planning

Revision	Date	Author	Checked	Description

**SpheronArchitects**

Unit 5C, 26-32 Voltaire Road  
 London, SW4 6DH  
 tel: +44 20 7617 7046  
 e: info@spheronarchitects.co.uk  
 www.spheronarchitects.co.uk

Client:  
 Birkbeck College

Project:  
 30 Russell Square  
 London WC1B 5DT

Drawing Title:  
 Proposed Sections

Drawing Status:  
**PLANNING**

Drawn By: MSN Scale: 1:50@A3 Date: 01.06.17

Drawing No: **F466-A-30RS-302** Rev: