




Notes:
 This drawing is the copyright of Spheron Architects (Ltd) and may not be used without their consent.
 Do not scale from these drawings. The contractor is responsible for checking all dimensions before work starts.
 Any discrepancies to be brought to the attention of the Architect immediately.

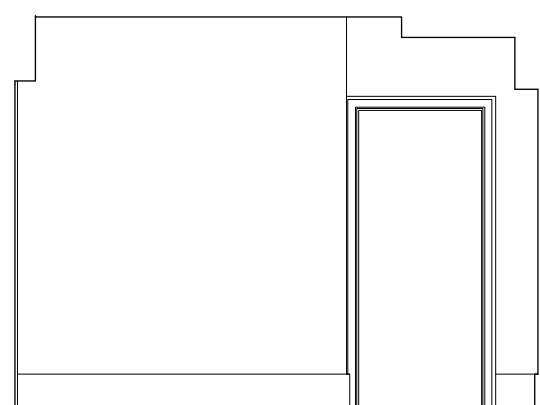

EXISTING ELEVATION 01

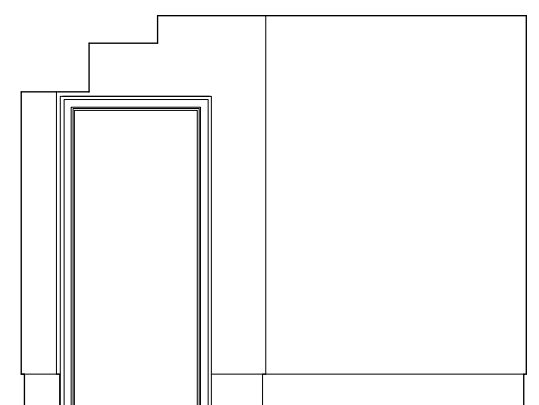

EXISTING ELEVATION 04

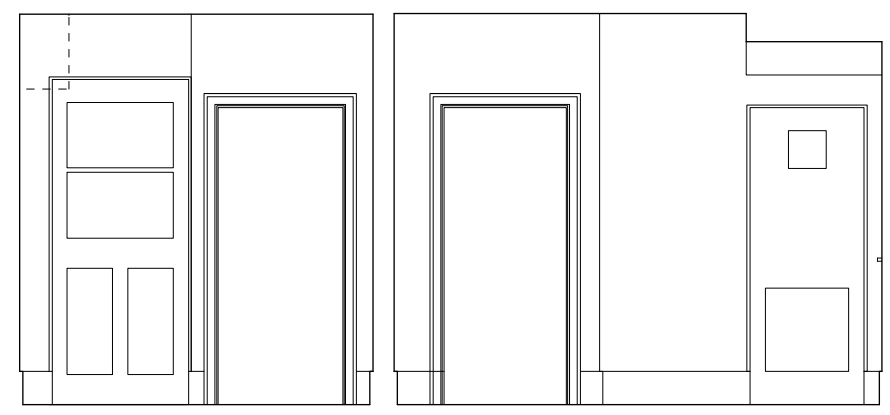

EXISTING ELEVATION 02 & 03



15.06.17 RA SBM Issued for Planning

Revision	Date	Author	Checked	Description
SpheronArchitects Unit 5C, 26-32 Voltaire Road London, SW4 6DH tel: +44 20 7617 7046 e: info@spheronarchitects.co.uk www.spheronarchitects.co.uk				

Client:
 Birkbeck College

Project:
 32 Tavistock Square
 London WC1H 9EZ

Drawing Title:
 Existing Internal Elevations

Drawing Status:
PLANNING

Drawn By: RA Scale: 1:50@A3 Date: 15.05.17

Drawing No: **F466-A-32TS-200** Rev: -