



Notes:
 This drawing is the copyright of Spheron Architects (Ltd) and may not be used without their consent.
 Do not scale from these drawings. The contractor is responsible for checking all dimensions before work starts.
 Any discrepancies to be brought to the attention of the Architect immediately.

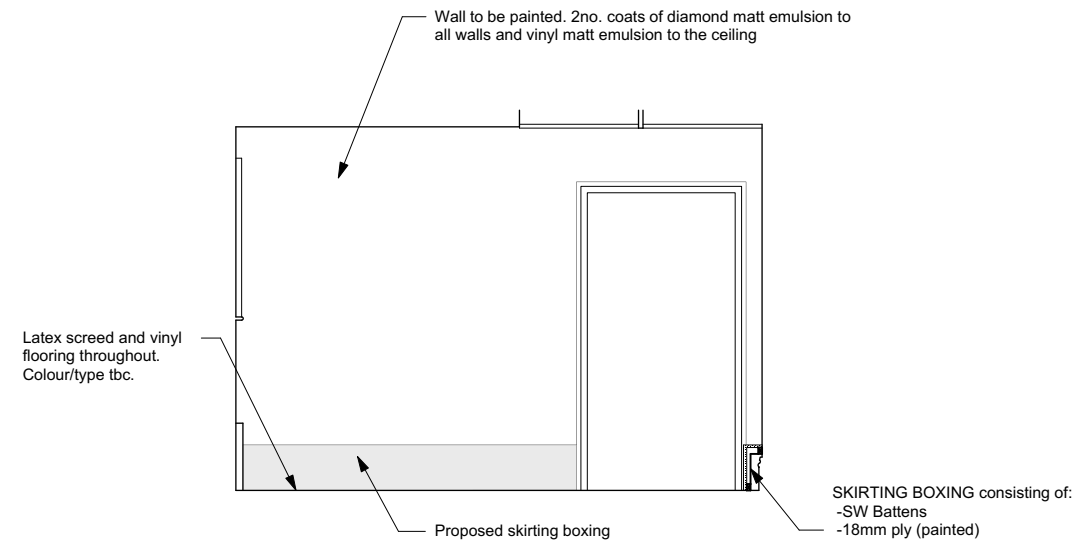

PROPOSED ELEVATION 02

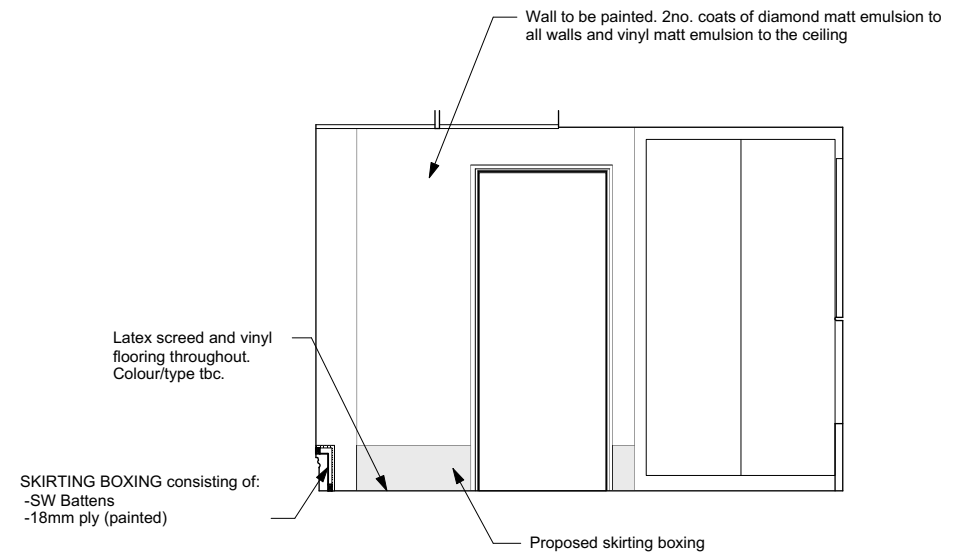

PROPOSED ELEVATION 01



15.06.17 MSN SBM Issued for Planning

Revision	Date	Author	Checked	Description

SpheronArchitects
 Unit 5C, 26-32 Voltaire Road
 London, SW4 6DH
 tel: +44 20 7617 7046
 e: info@spheronarchitects.co.uk
 www.spheronarchitects.co.uk

Client: **Birkbeck College**

Project: **32 Tavistock Square
 London WC1H 9EZ**

Drawing Title: **Proposed Internal Elevations**

Drawing Status: **PLANNING**

Drawn By: MSN Scale: 1:50@A3 Date: 01.06.17

Drawing No: **F466-A-32TS-203** Rev: