
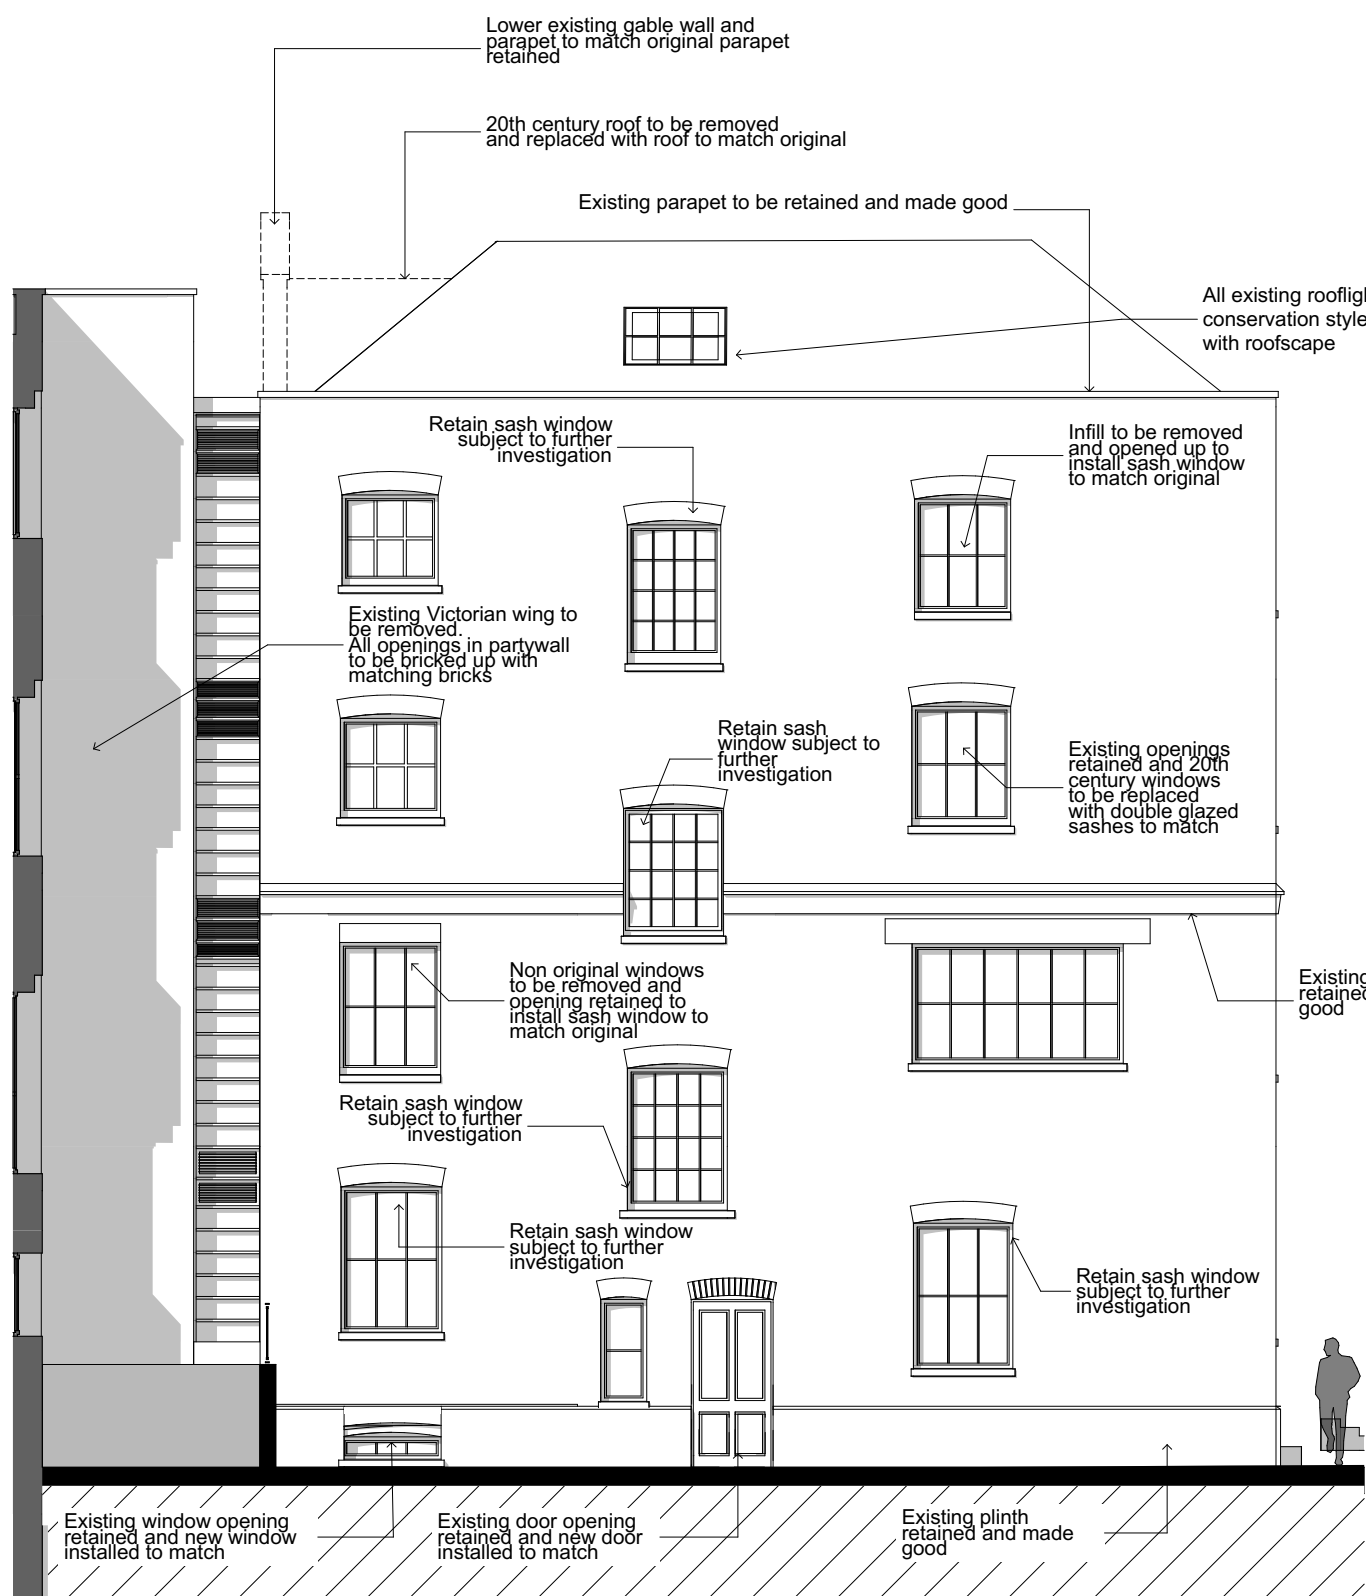


Notes

- All dimensions to be checked on site
- Do not scale off this drawing
- All dimensions are shown in mm unless otherwise stated
- Refer to drawing issue sheet for purpose of issue
- If in doubt ask
- © Llewelyn Davies

Key plan

0 0.5 1 1.5 2 2.5 Metres

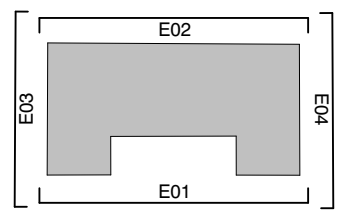

E-LB-03 Listed Building Proposed Elevation 03 1:100



E-LB-04 Listed Building Proposed Elevation 04 1:100

FOR PLANNING REV. B	13.06.17	RJ
FOR PLANNING REV. A	04.04.17	GC
FOR PLANNING	20.01.17	GC

No.	Revisions	Description	Date	By
Structural Consultant				
AECOM			020 7061 7000	
Services Consultant				
Arup			020 7636 1531	
Cost Consultant				
Equals Consulting			020 7580 3360	
Planning Consultant				
TEMPLE			020 7394 3700	

Project Title
Middlesex Hospital Annex

Client
University College London
Hospitals Charity (UCLHC)

Drawing Title
Listed Building Proposed Elevation 03 & 04

Project Number	Drawing Number	Revision
LD15 078.00	E_LB_03-04	B

Scale @ A3
1:100
Date
04/04/2017

Architects
LLEWELYN DAVIES

3rd floor | 3-5 Rathbone Place | London | W1T 1HJ
T +44(0)20 7907 7900 | E london@ldavies.com
www.ldavies.com