


UNIT TYPE 30	
UNIT NUMBERS	FLOOR
M01	L00/1/2


Notes

- All dimensions to be checked on site
- Do not scale off this drawing
- All dimensions are shown in mm unless otherwise stated
- Refer to drawing issue sheet for purpose of issue
- If in doubt ask
- © Llewelyn Davies


Key plan

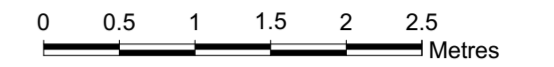


Note:
This unit has been designed in compliance with Approved Document M4(2), Lifetime Homes and London Housing Design Guidance.

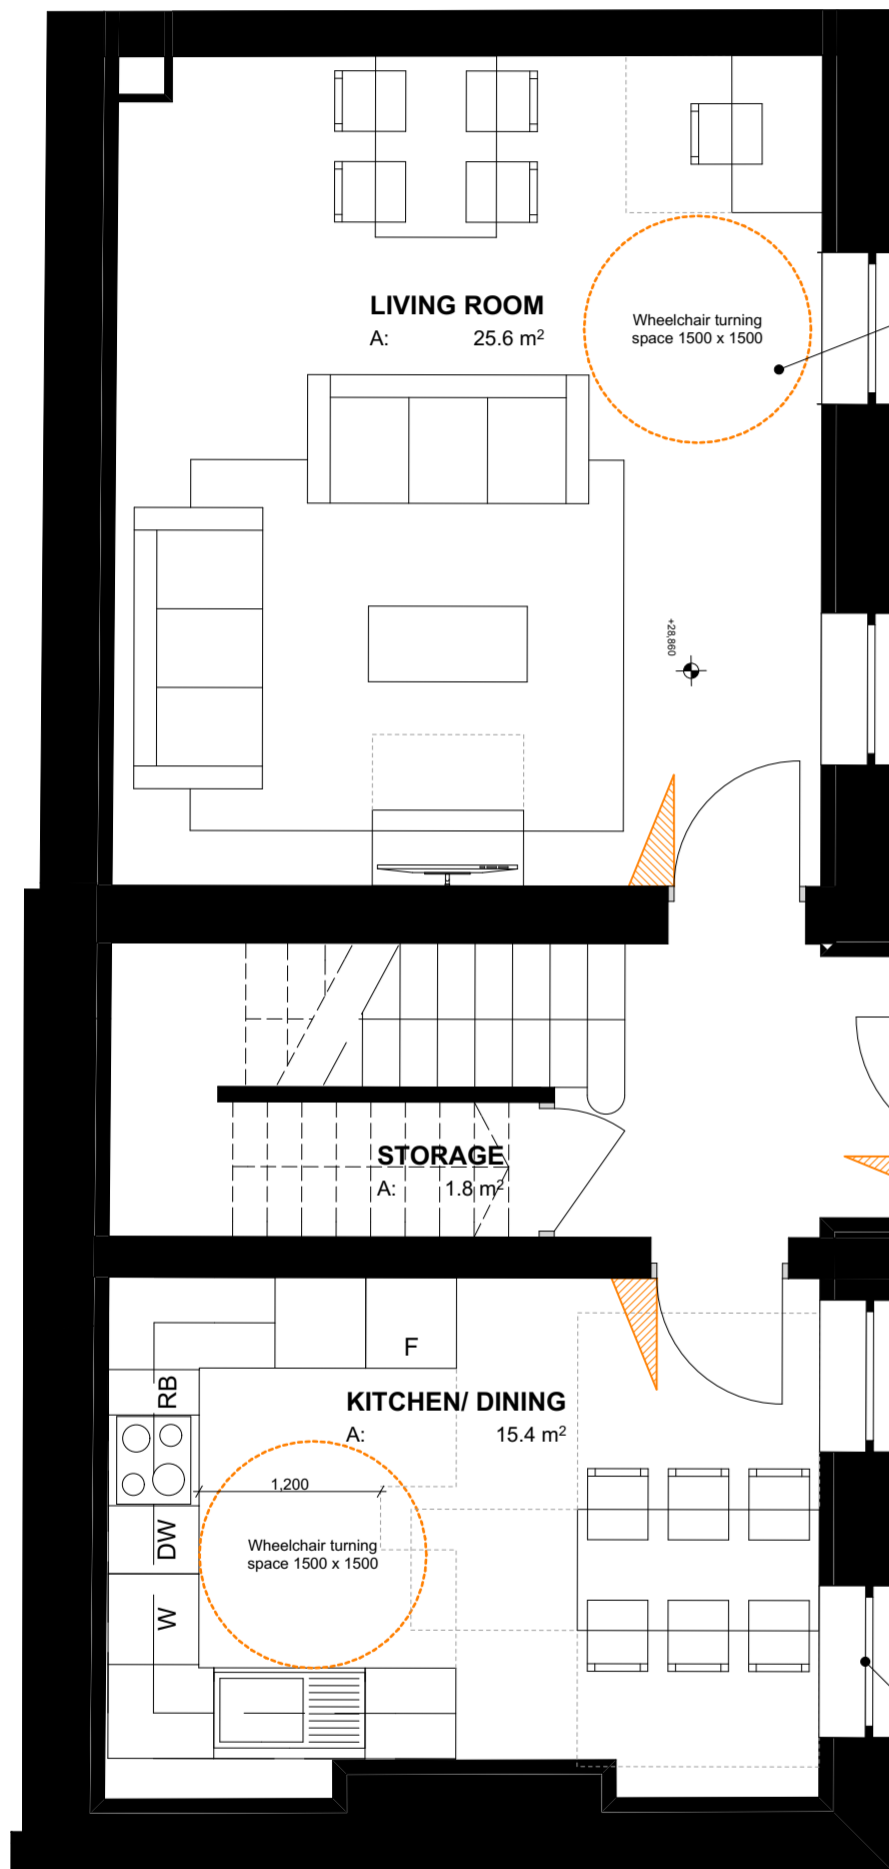

GROUND FLOOR

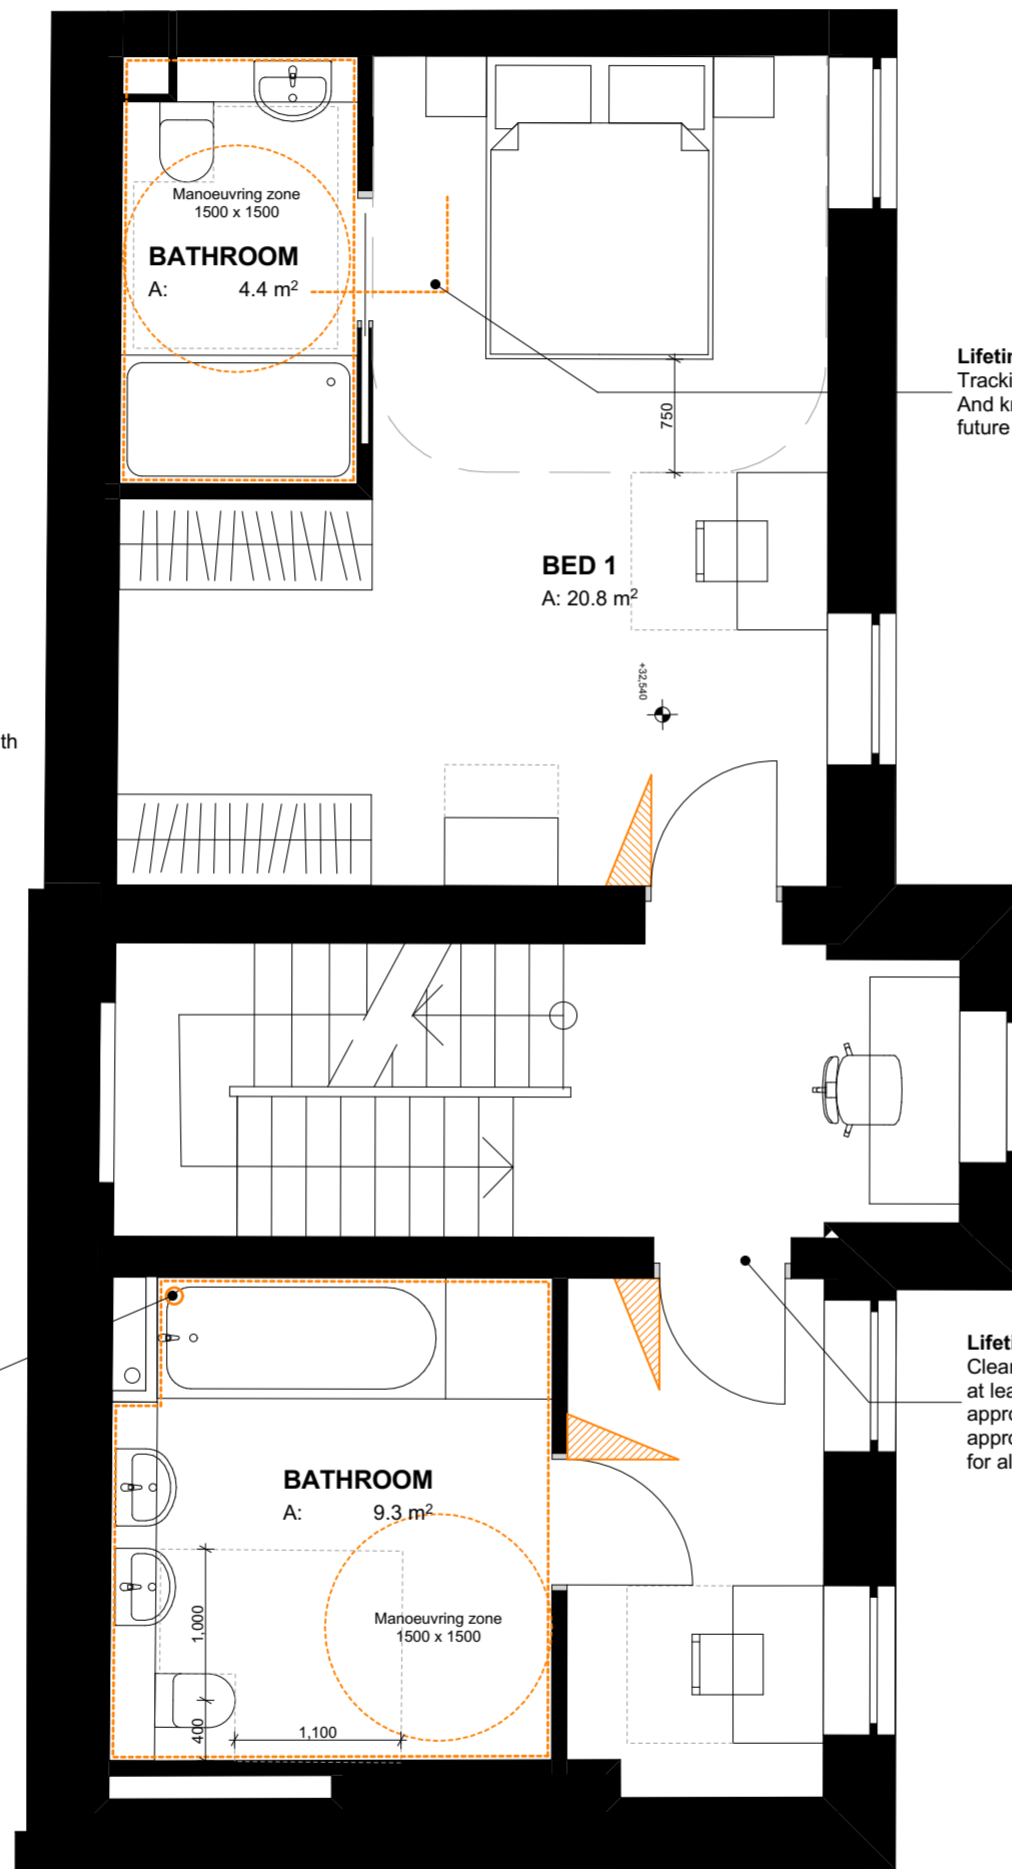

FIRST FLOOR

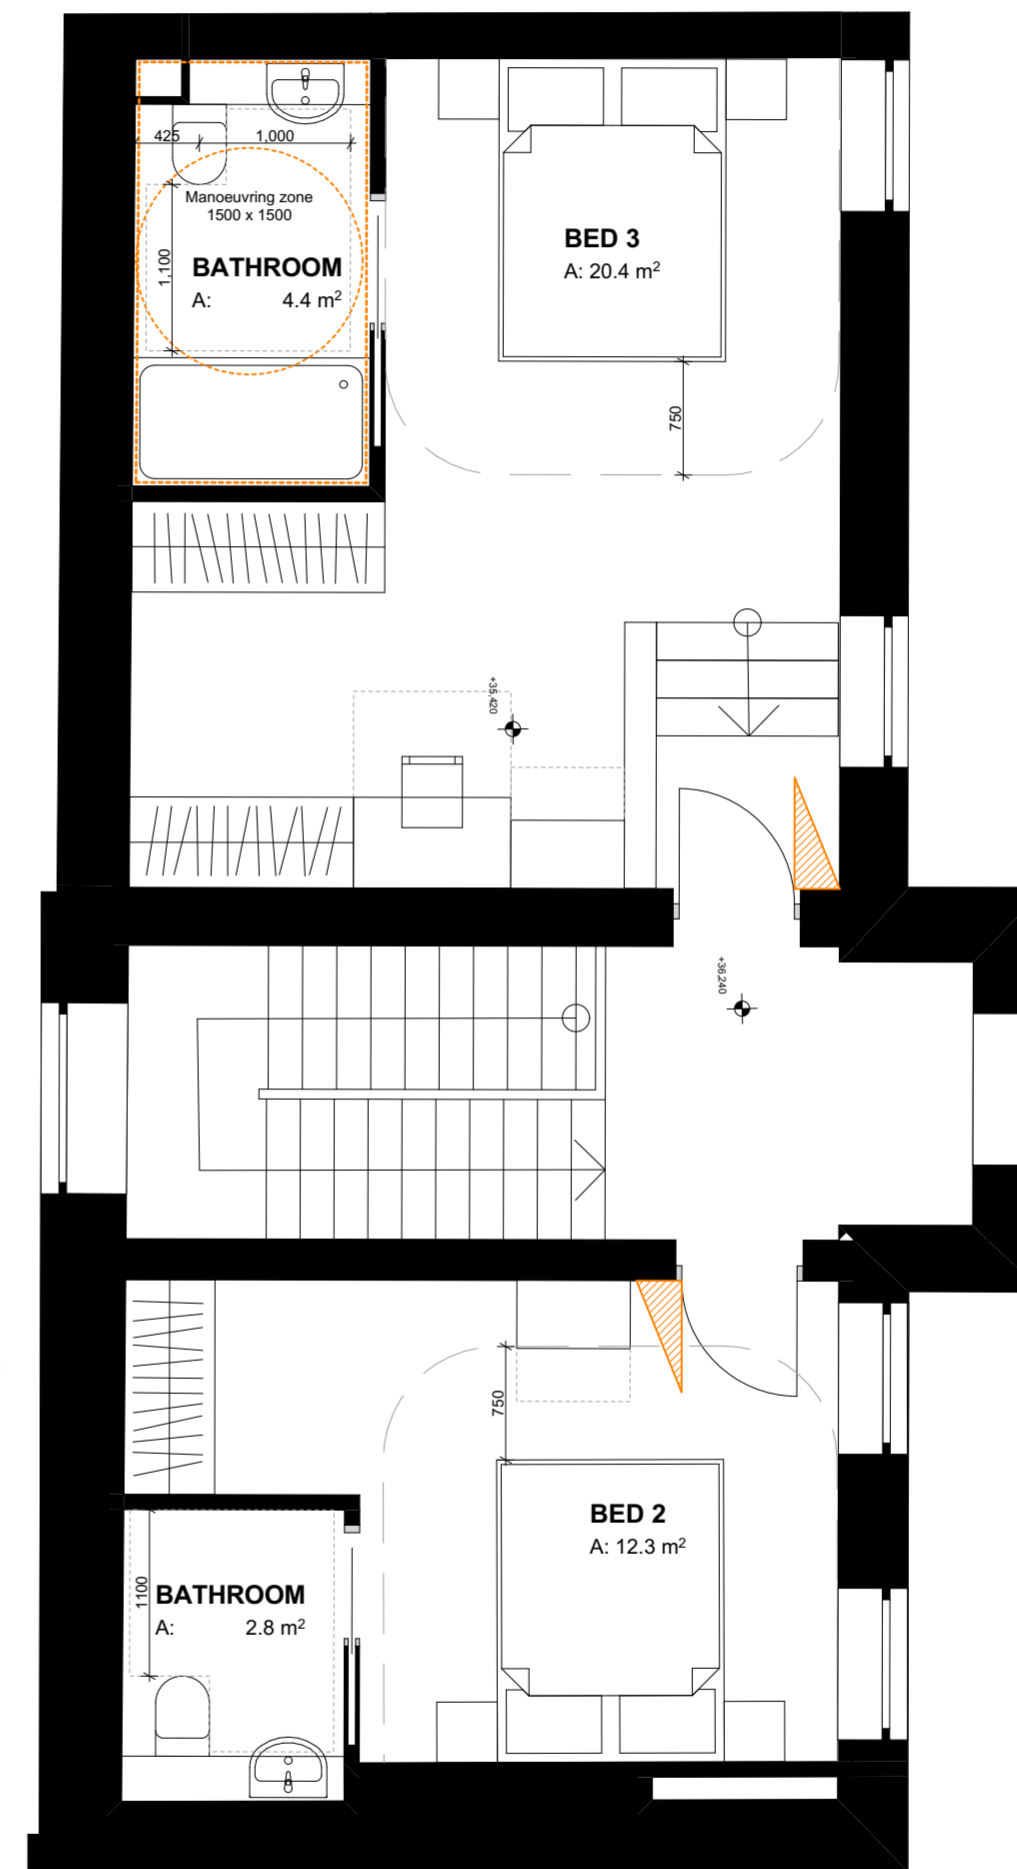

SECOND FLOOR

No. Revisions	Description	Date	By
REV-B	FOR PLANNING	13.06.17	RJ
REV-A	FOR PLANNING	04.04.17	GC
	FOR PLANNING	20.01.17	GC

No. Revisions	Description	Date	By
---------------	-------------	------	----

Structural Consultant

AECOM

Services Consultant

Arup

Cost Consultant

Equals Consulting

Planning Consultant

TEMPLE

Project Title

Middlesex Hospital Annex

Client

University College London

Hospitals Charity (UCLHC)

Drawing Title

Lifetime Homes Unit Type 30

Project Number	Drawing Number	Revision
LD15 078.00	LFT-30	B

Scale @ A2

1:50

Date

04/04/2017

Architects

LLEWELYN DAVIES

3rd floor | 3-5 Rathbone Place | London | W1T 1HJ
T +44(0)20 7907 7900 | E london@davies.com

www.ldavies.com