


LOWER GROUND FLOOR


PROPOSED PLAN

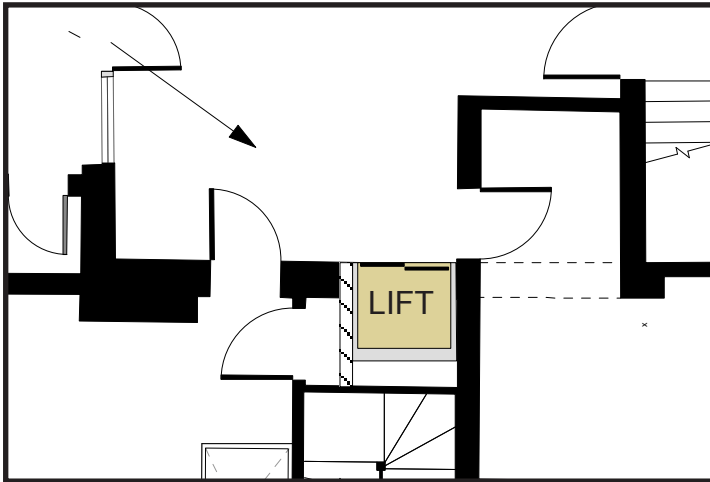

EXISTING PHOTO




PROPOSED VIEW

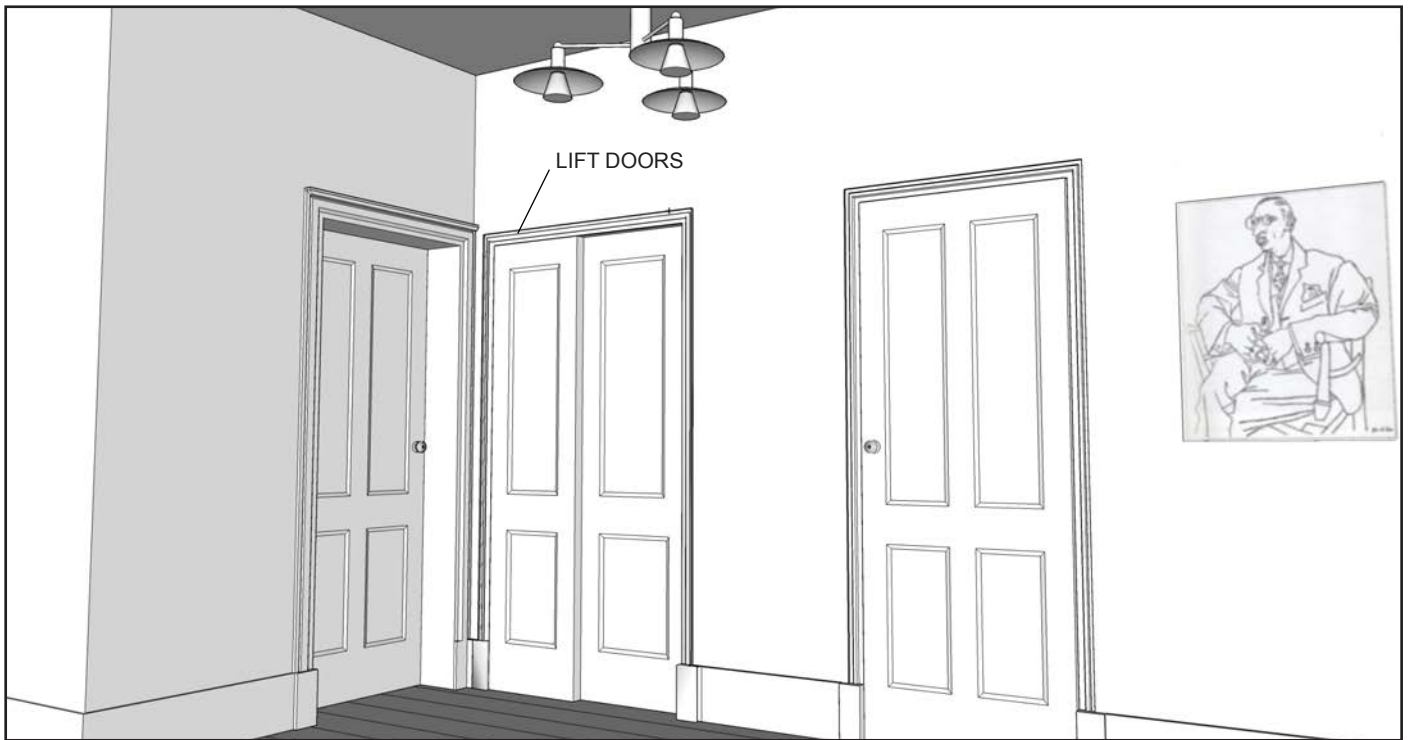

NOTES	DWG#	WW_VIS_01	REV		CLIENT	KRISTIAN LEVRING	TITLE LOWER GROUND	WALTERS CONSULTANCY LTD architecture · interiors · project management 109 Castlehaven Road London NW1 8SJ T +44 (0)20 748 56307 M +44 (0)7831 488 901 E tedcwalters@gmail.com
	SCALE		DRAWN BY	DV	ADDRESS	21 WELL WALK LONDON NW3 1BY		
	DATE	19/4/17						
	FILE	IND_WW_01						
<small>© Copyright. Do not scale. All dimensions to be checked on site. All dimensions to be checked by contractor prior to manufacture and commencement of site works. Any discrepancies to be reported to the designer.</small>								

RAISED GROUND FLOOR - A


PROPOSED PLAN

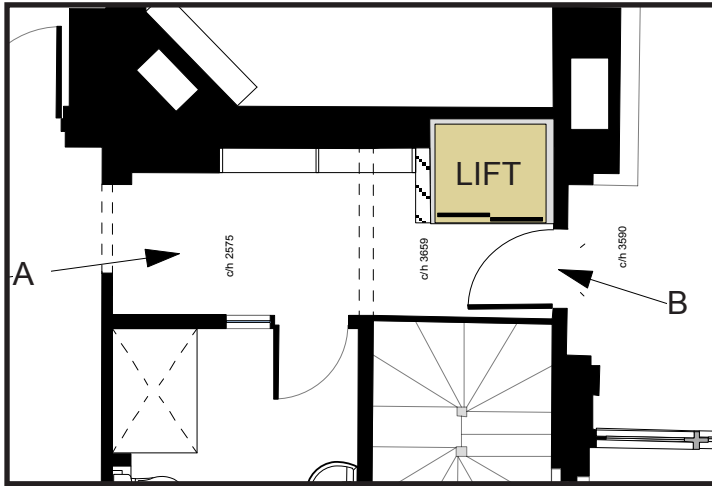

EXISTING PHOTO VIEW A




PROPOSED VIEW

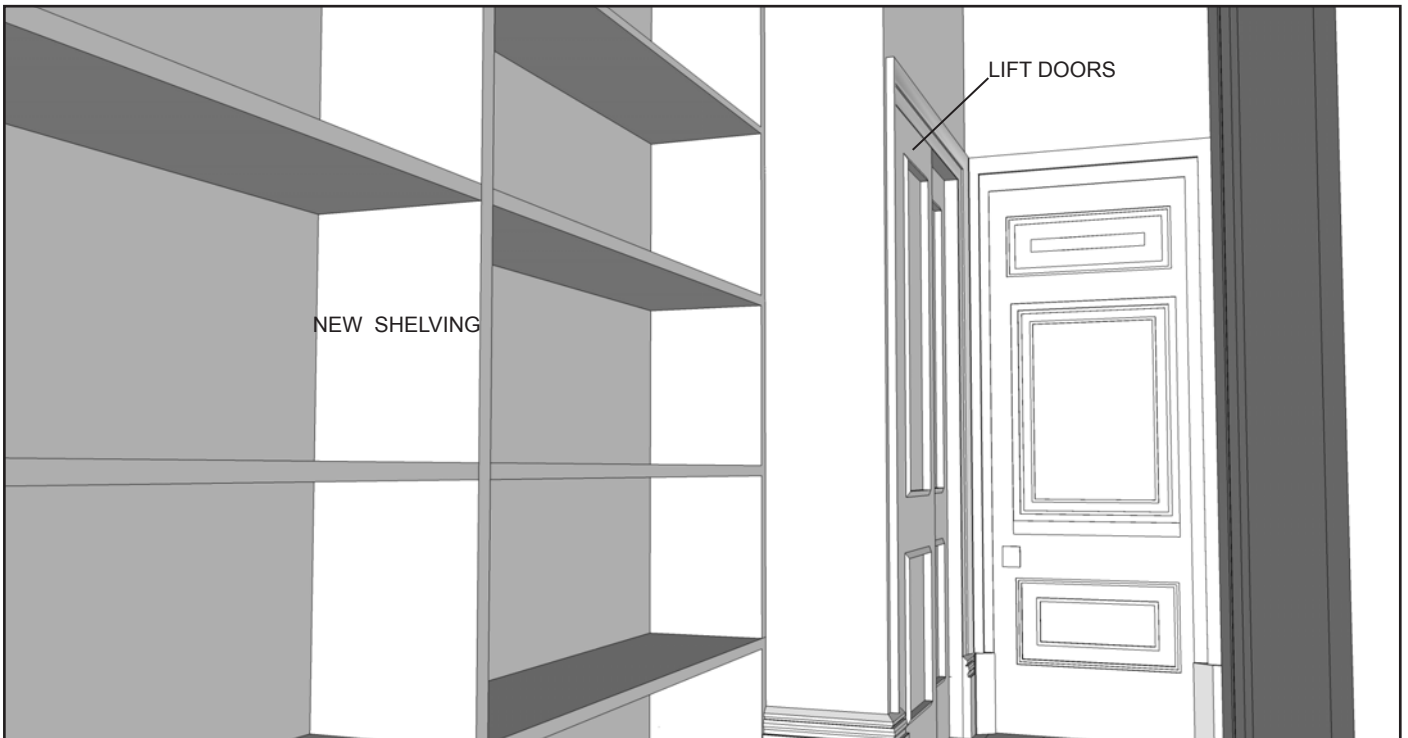

NOTES	DWG#	REV	CLIENT	TITLE	WALTERS CONSULTANCY LTD architecture . interiors . project management 109 Castlehaven Road London NW1 8SJ T +44 (0)20 748 56307 M +44 (0)7831 488 901 E tedcwalters@gmail.com
	SCALE	DRAWN BY	ADDRESS		
	DATE	21 WELL WALK LONDON NW3 1BY			
	FILE	IND_WW_01			
© Copyright. Do not scale. All dimensions to be checked on site. All dimensions to be checked by contractor prior to manufacture and commencement of site works. Any discrepancies to be reported to the designer.					

RAISED GROUND FLOOR B

PROPOSED PLAN

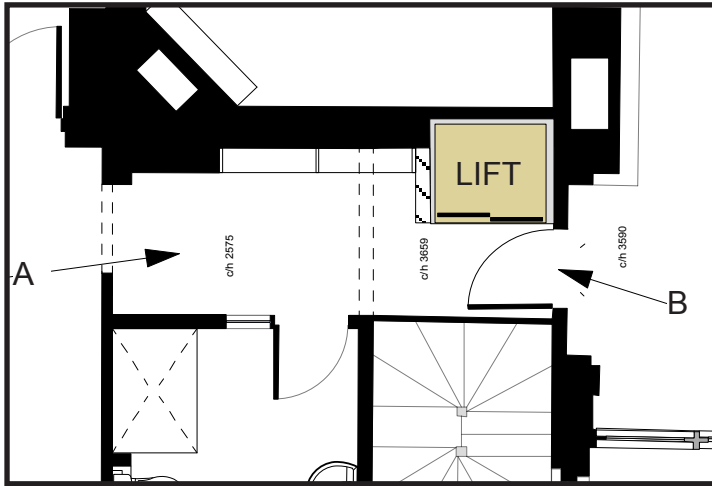

EXISTING PHOTO VIEW B




PROPOSED VIEW



NOTES	DWG#	REV	CLIENT	TITLE
	SCALE	DRAWN BY	ADDRESS	
	DATE	21 WELL WALK LONDON NW3 1BY		
	FILE	IND_WW_01		
<p>© Copyright. Do not scale. All dimensions to be checked on site. All dimensions to be checked by contractor prior to manufacture and commencement of site works. Any discrepancies to be reported to the designer.</p>				
			KRISTIAN LEVRING architecture . interiors . project management	WALTERS CONSULTANCY LTD 109 Castlehaven Road London NW1 8SJ T +44 (0)20 748 56307 M +44 (0)7831 488 901 E tedcwalters@gmail.com
			RAISED GROUND - B	

FIRST FLOOR


PROPOSED PLAN

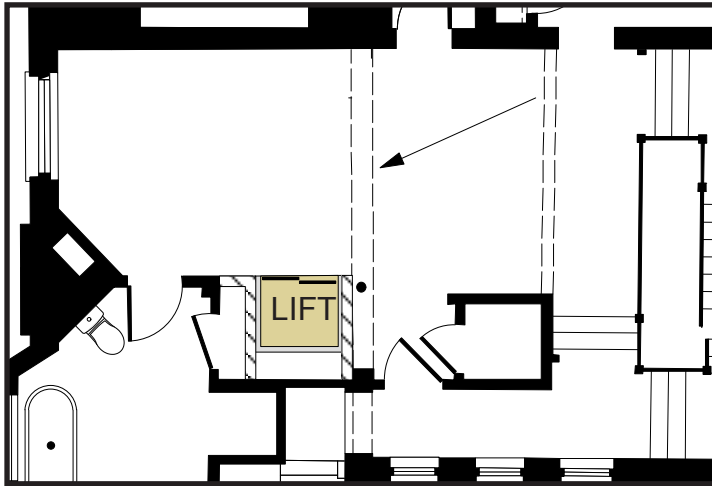

EXISTING PHOTO VIEW B



PROPOSED VIEW

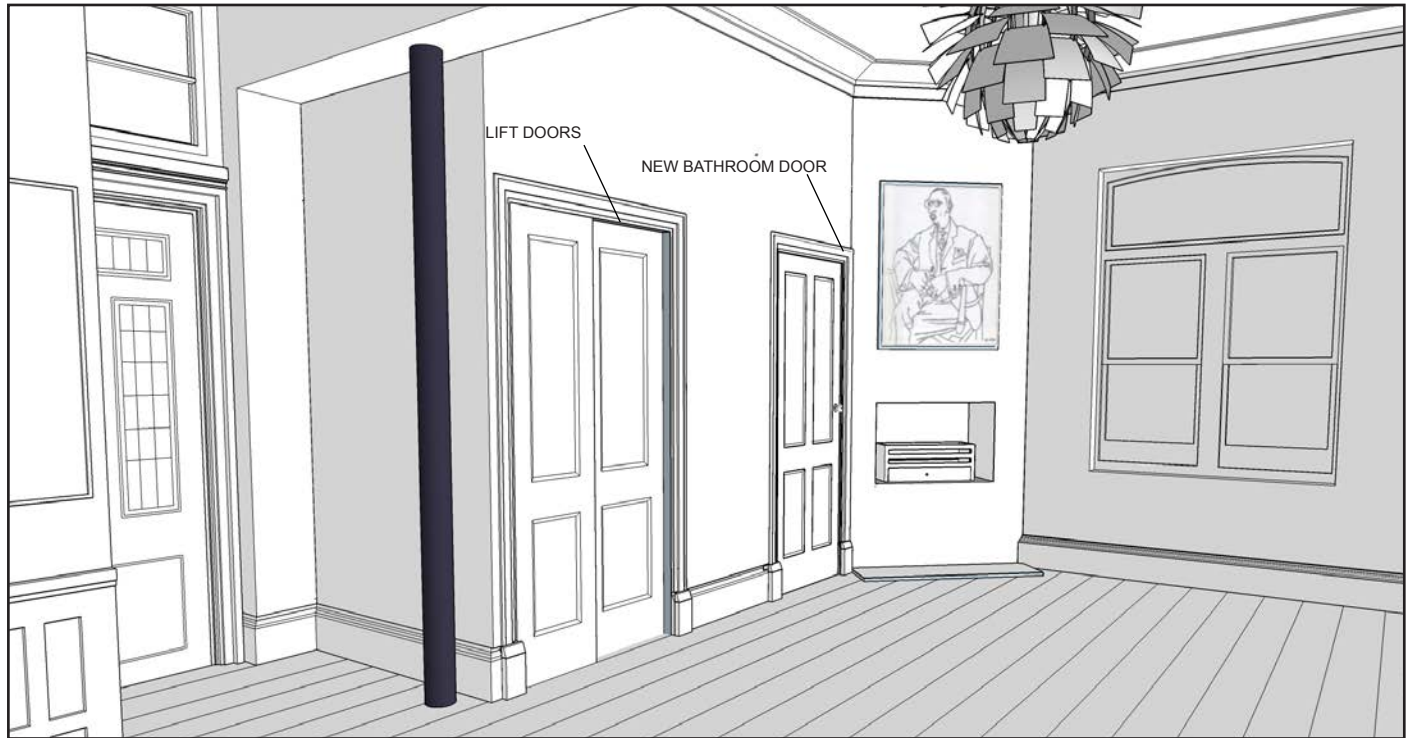

NOTES	DWG#	WW_VIS_01	REV		CLIENT	KRISTIAN LEVRING	TITLE FIRST FLOOR	WALTERS CONSULTANCY LTD architecture . interiors . project management
	SCALE		DRAWN BY	DV	ADDRESS	21 WELL WALK LONDON NW3 1BY		
	DATE	19/4/17						
	FILE	IND_WW_01						
© Copyright. Do not scale. All dimensions to be checked on site. All dimensions to be checked by contractor prior to manufacture and commencement of site works. Any discrepancies to be reported to the designer.								109 Castlehaven Road London NW1 8SJ T +44 (0)20 748 56307 M +44 (0)7831 488 901 E tedcwalters@gmail.com