




EXISTING LOWER GROUND

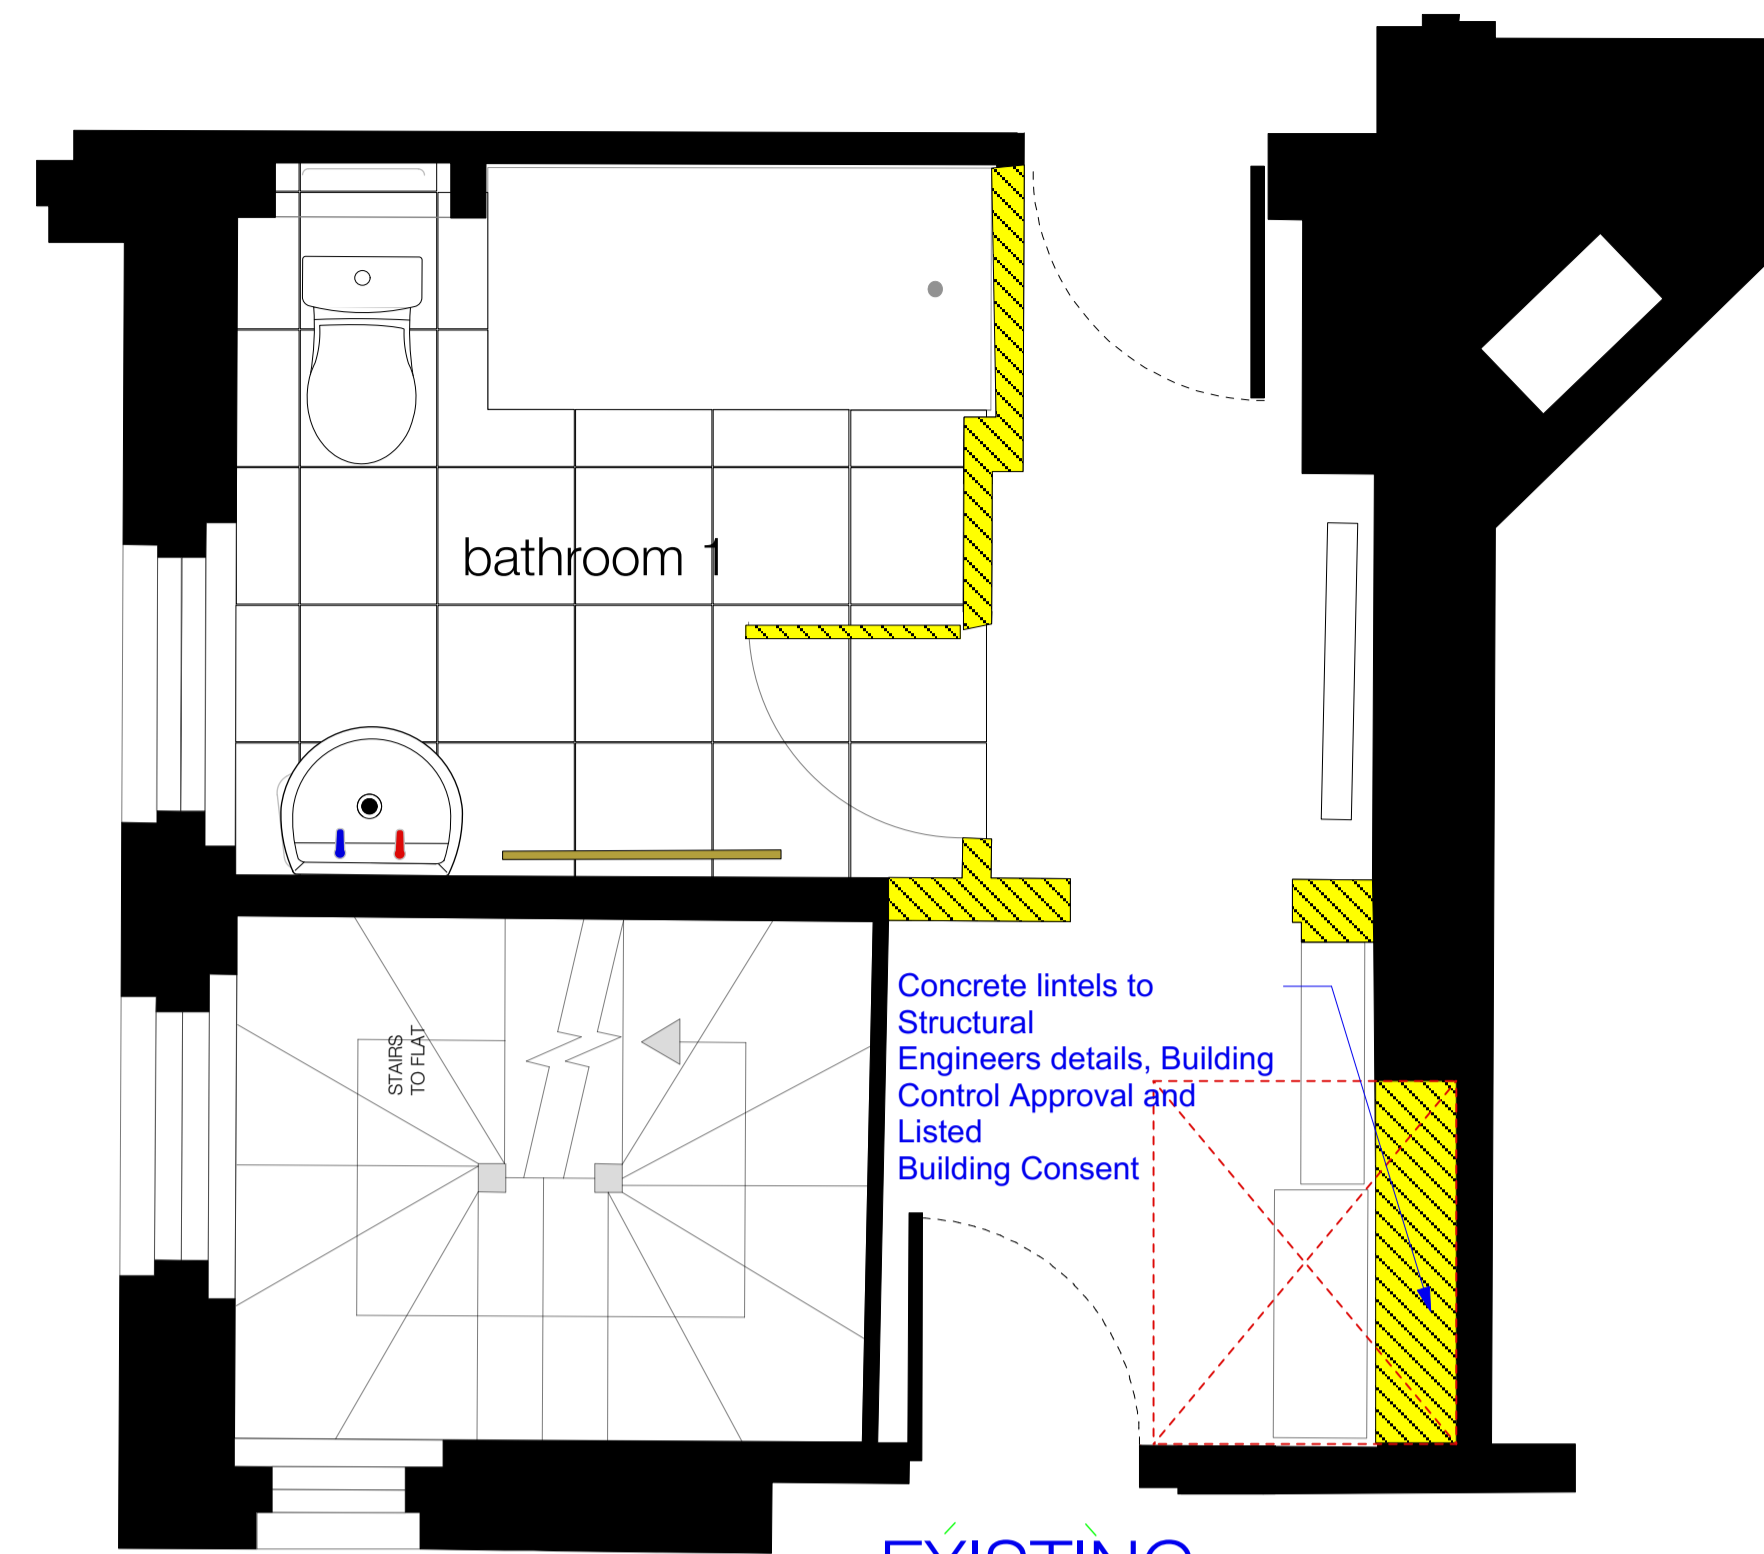


EXISTING RAISED GROUND

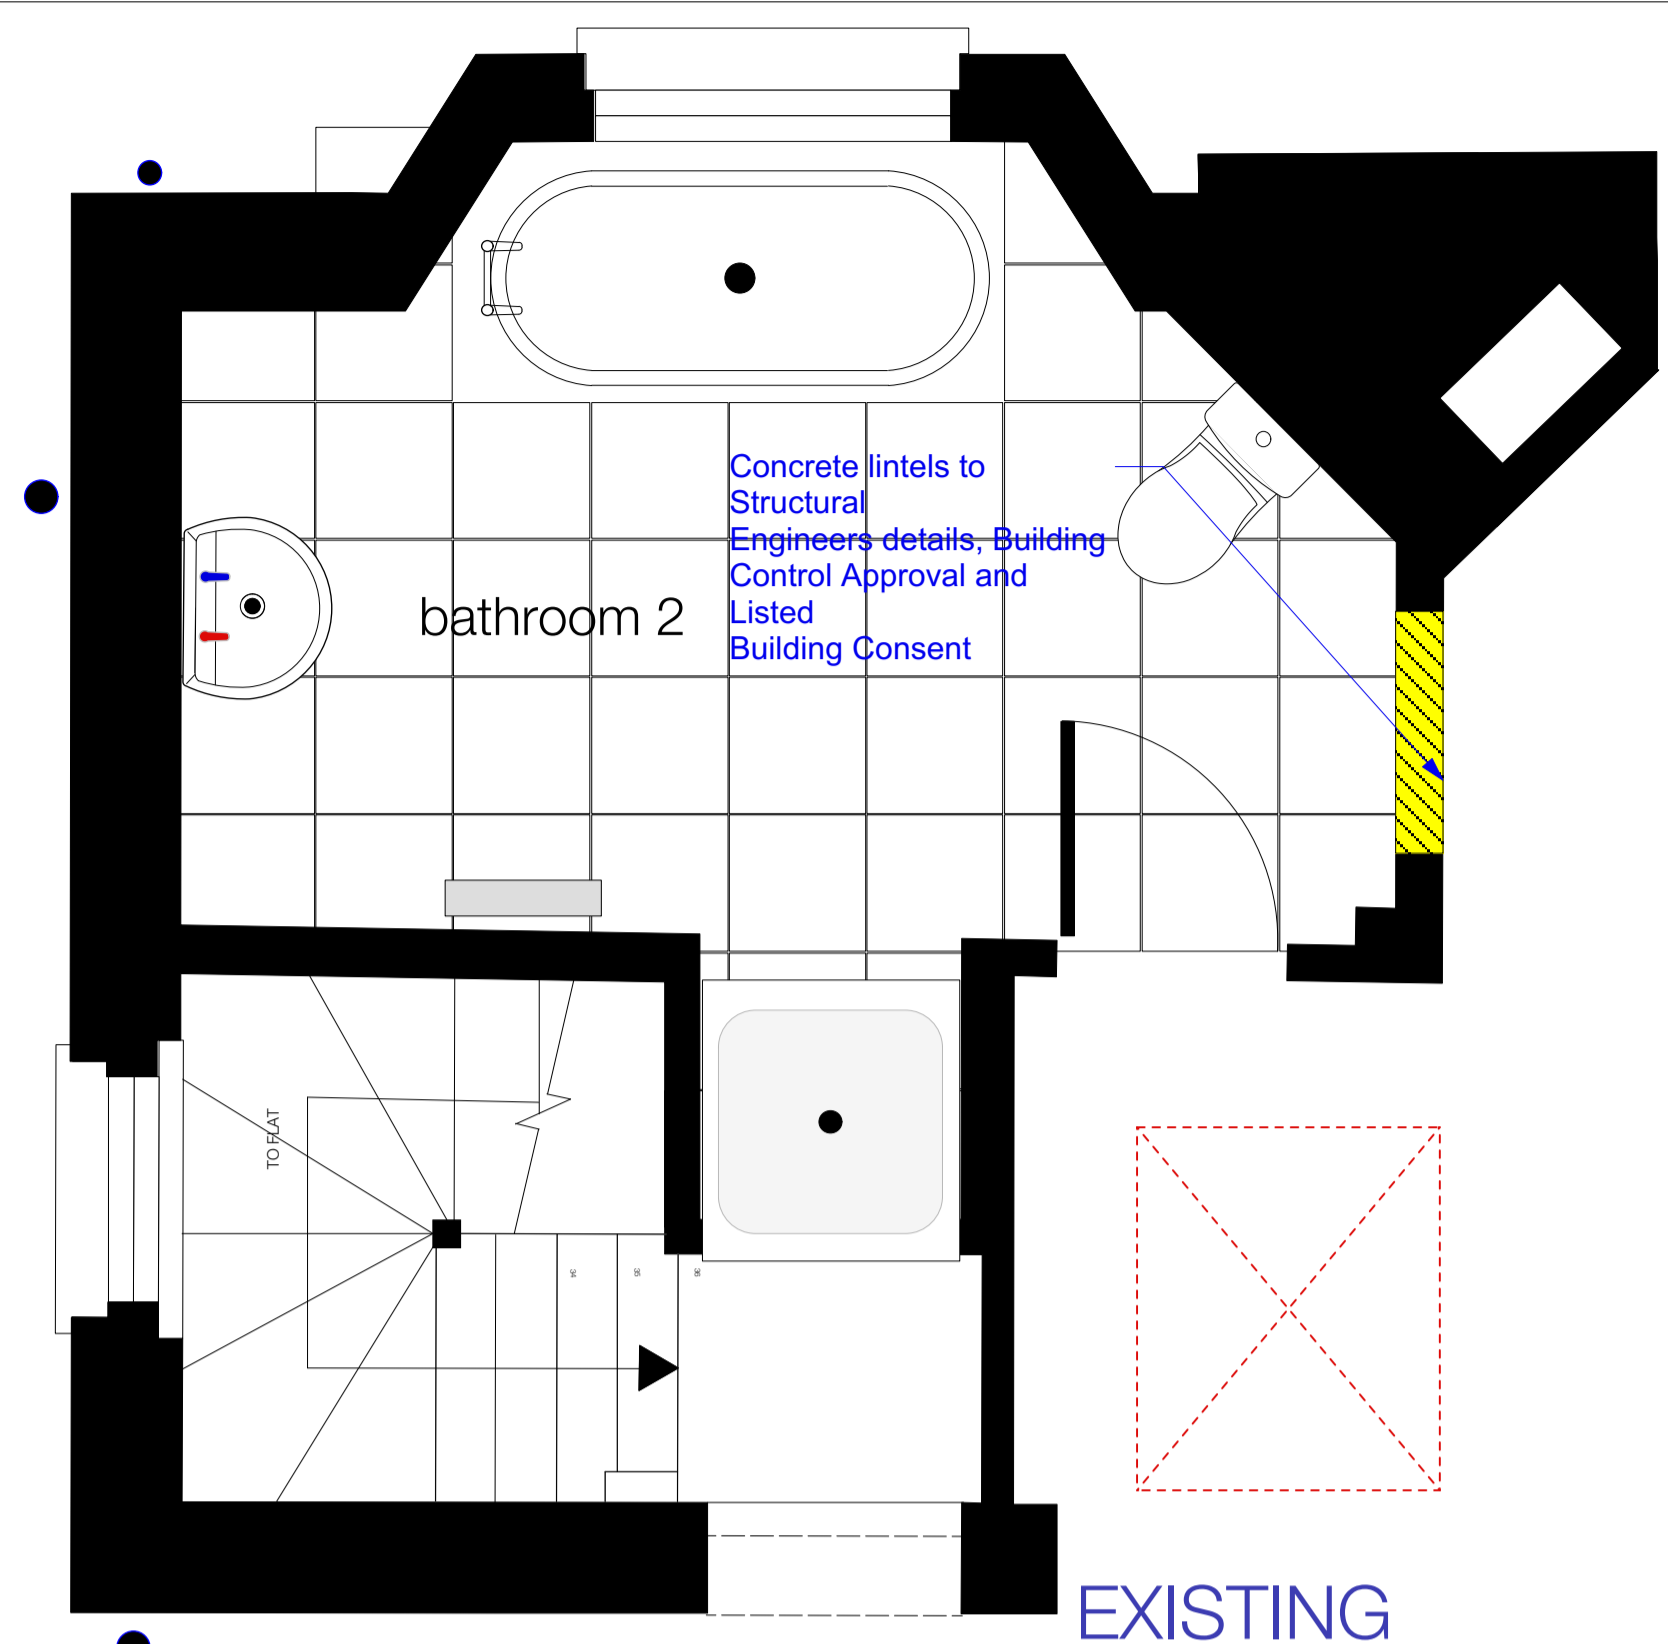


EXISTING 1ST FLOOR

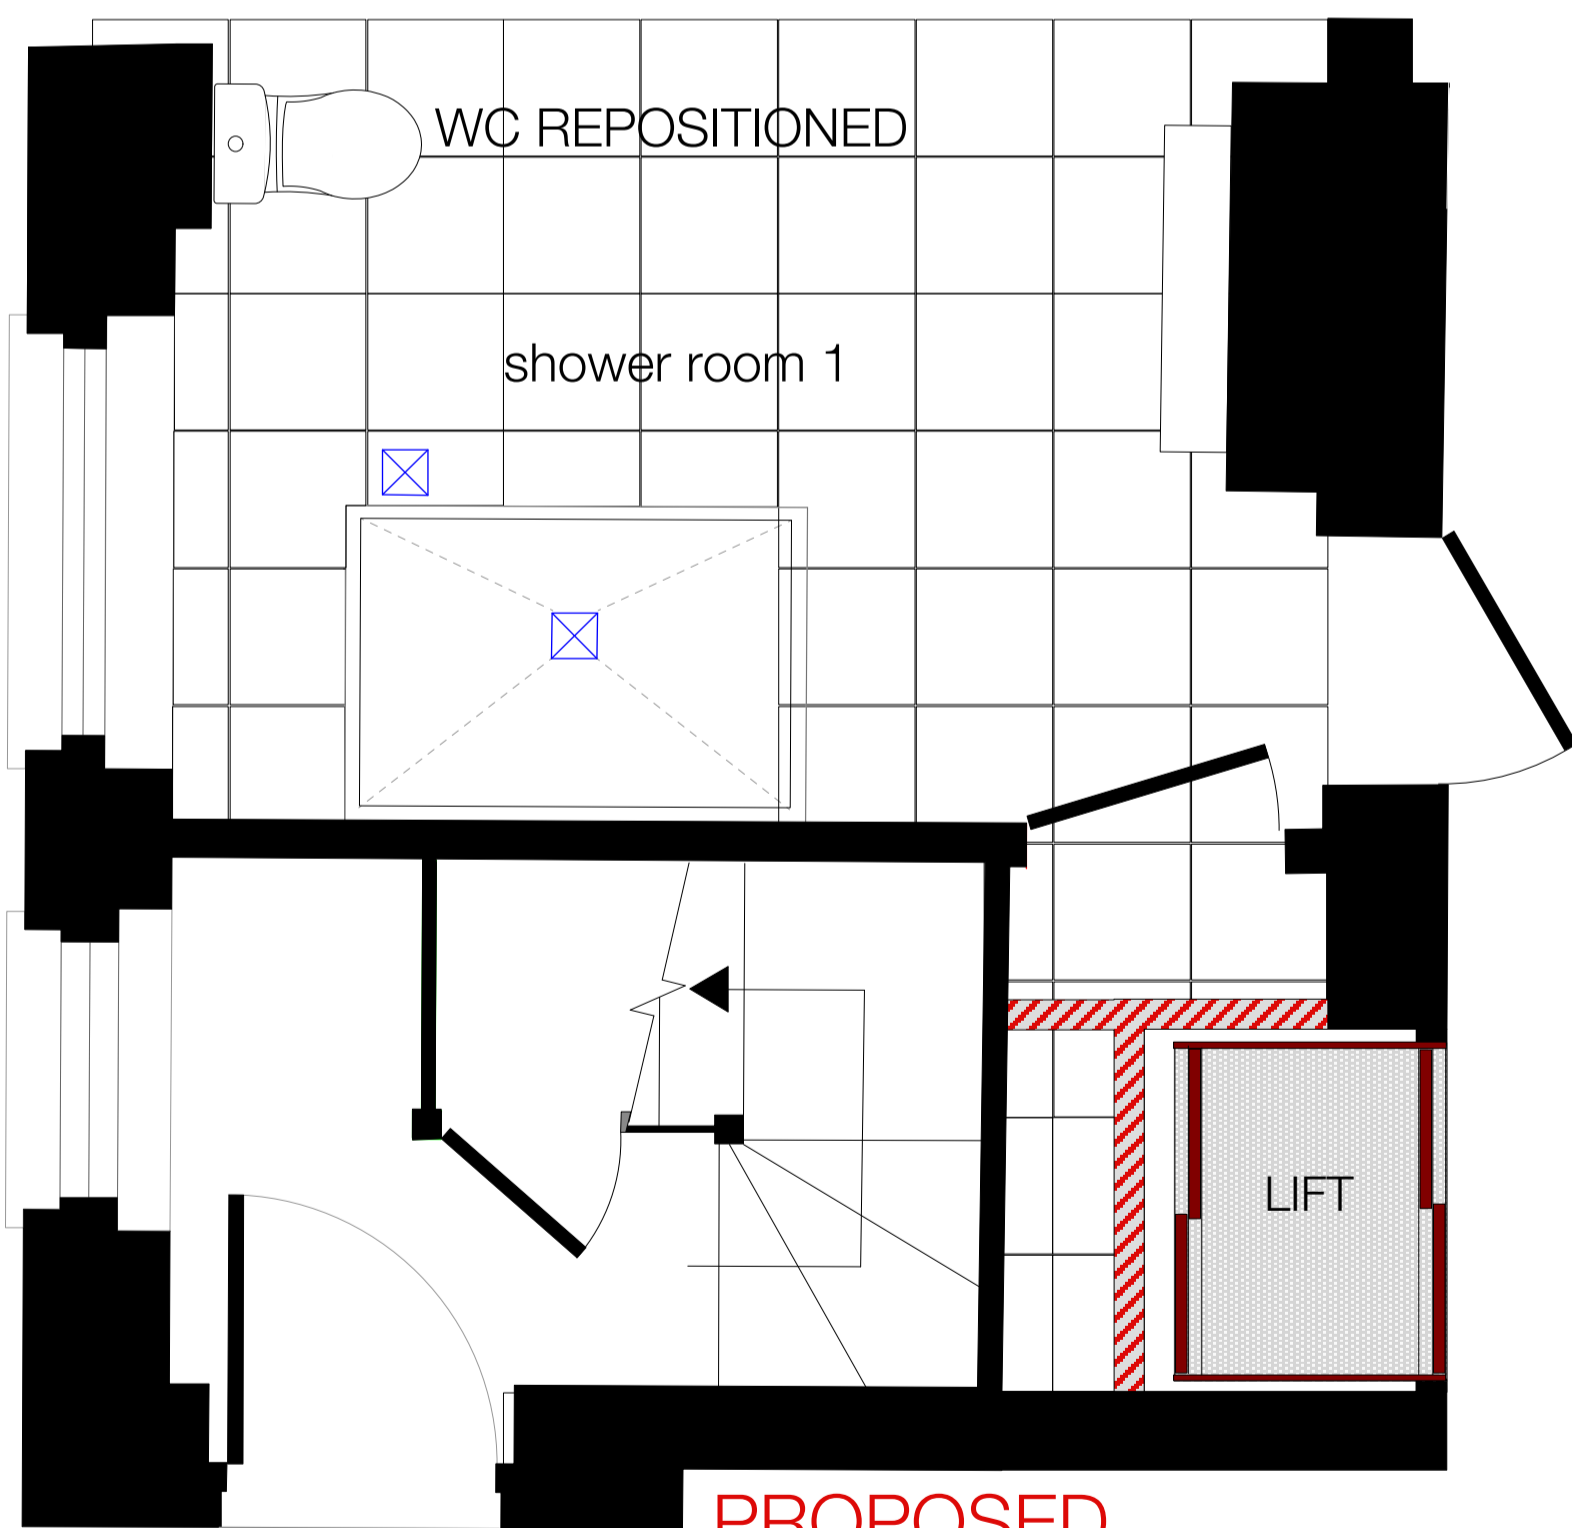

PROPOSED LOWER GROUND

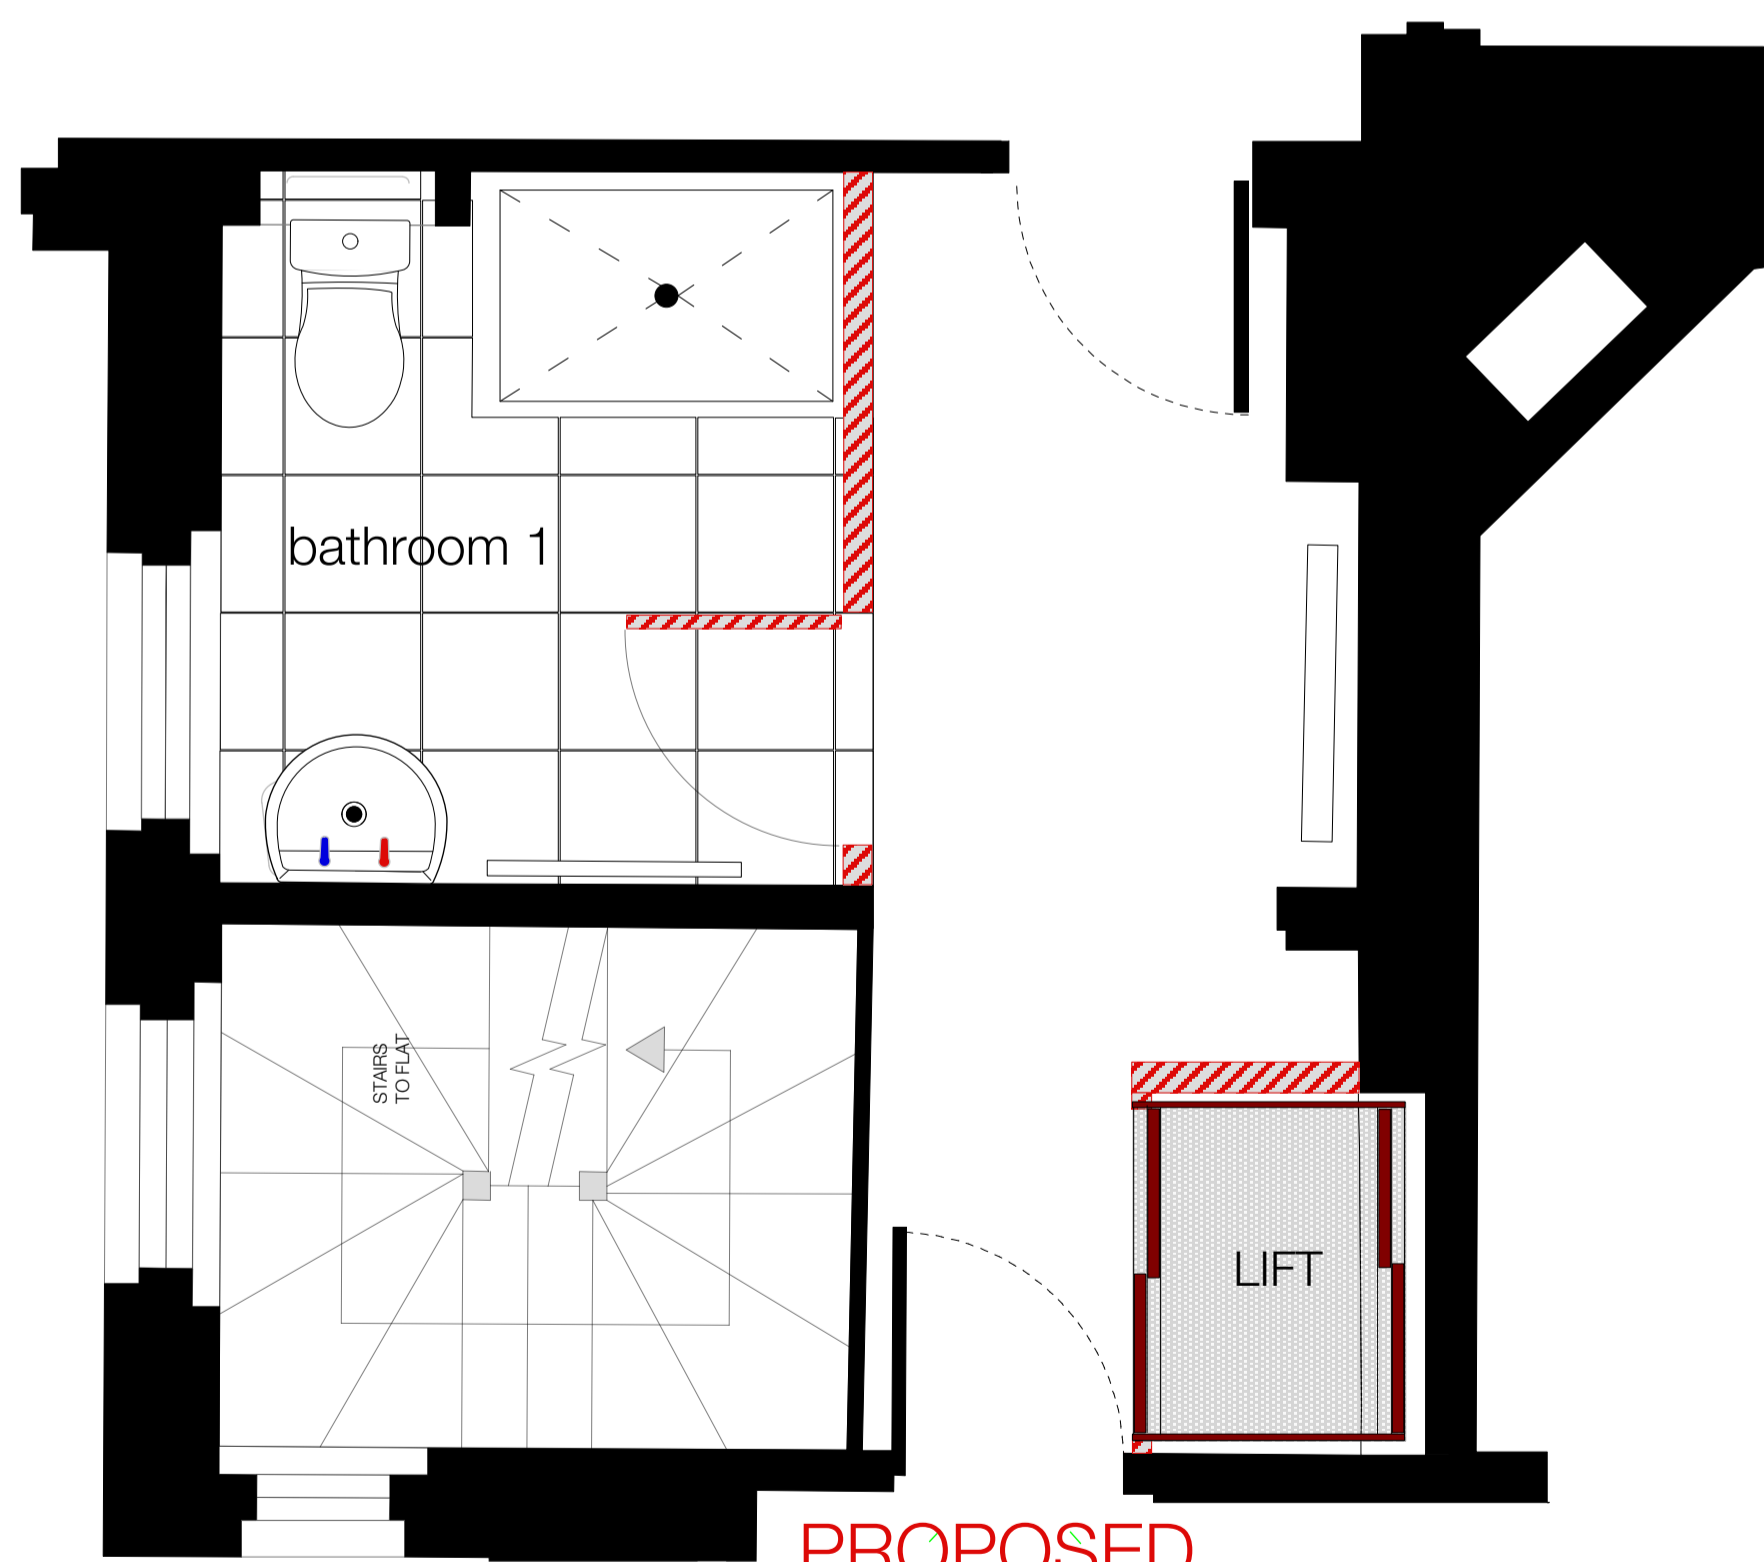

PROPOSED RAISED GROUND

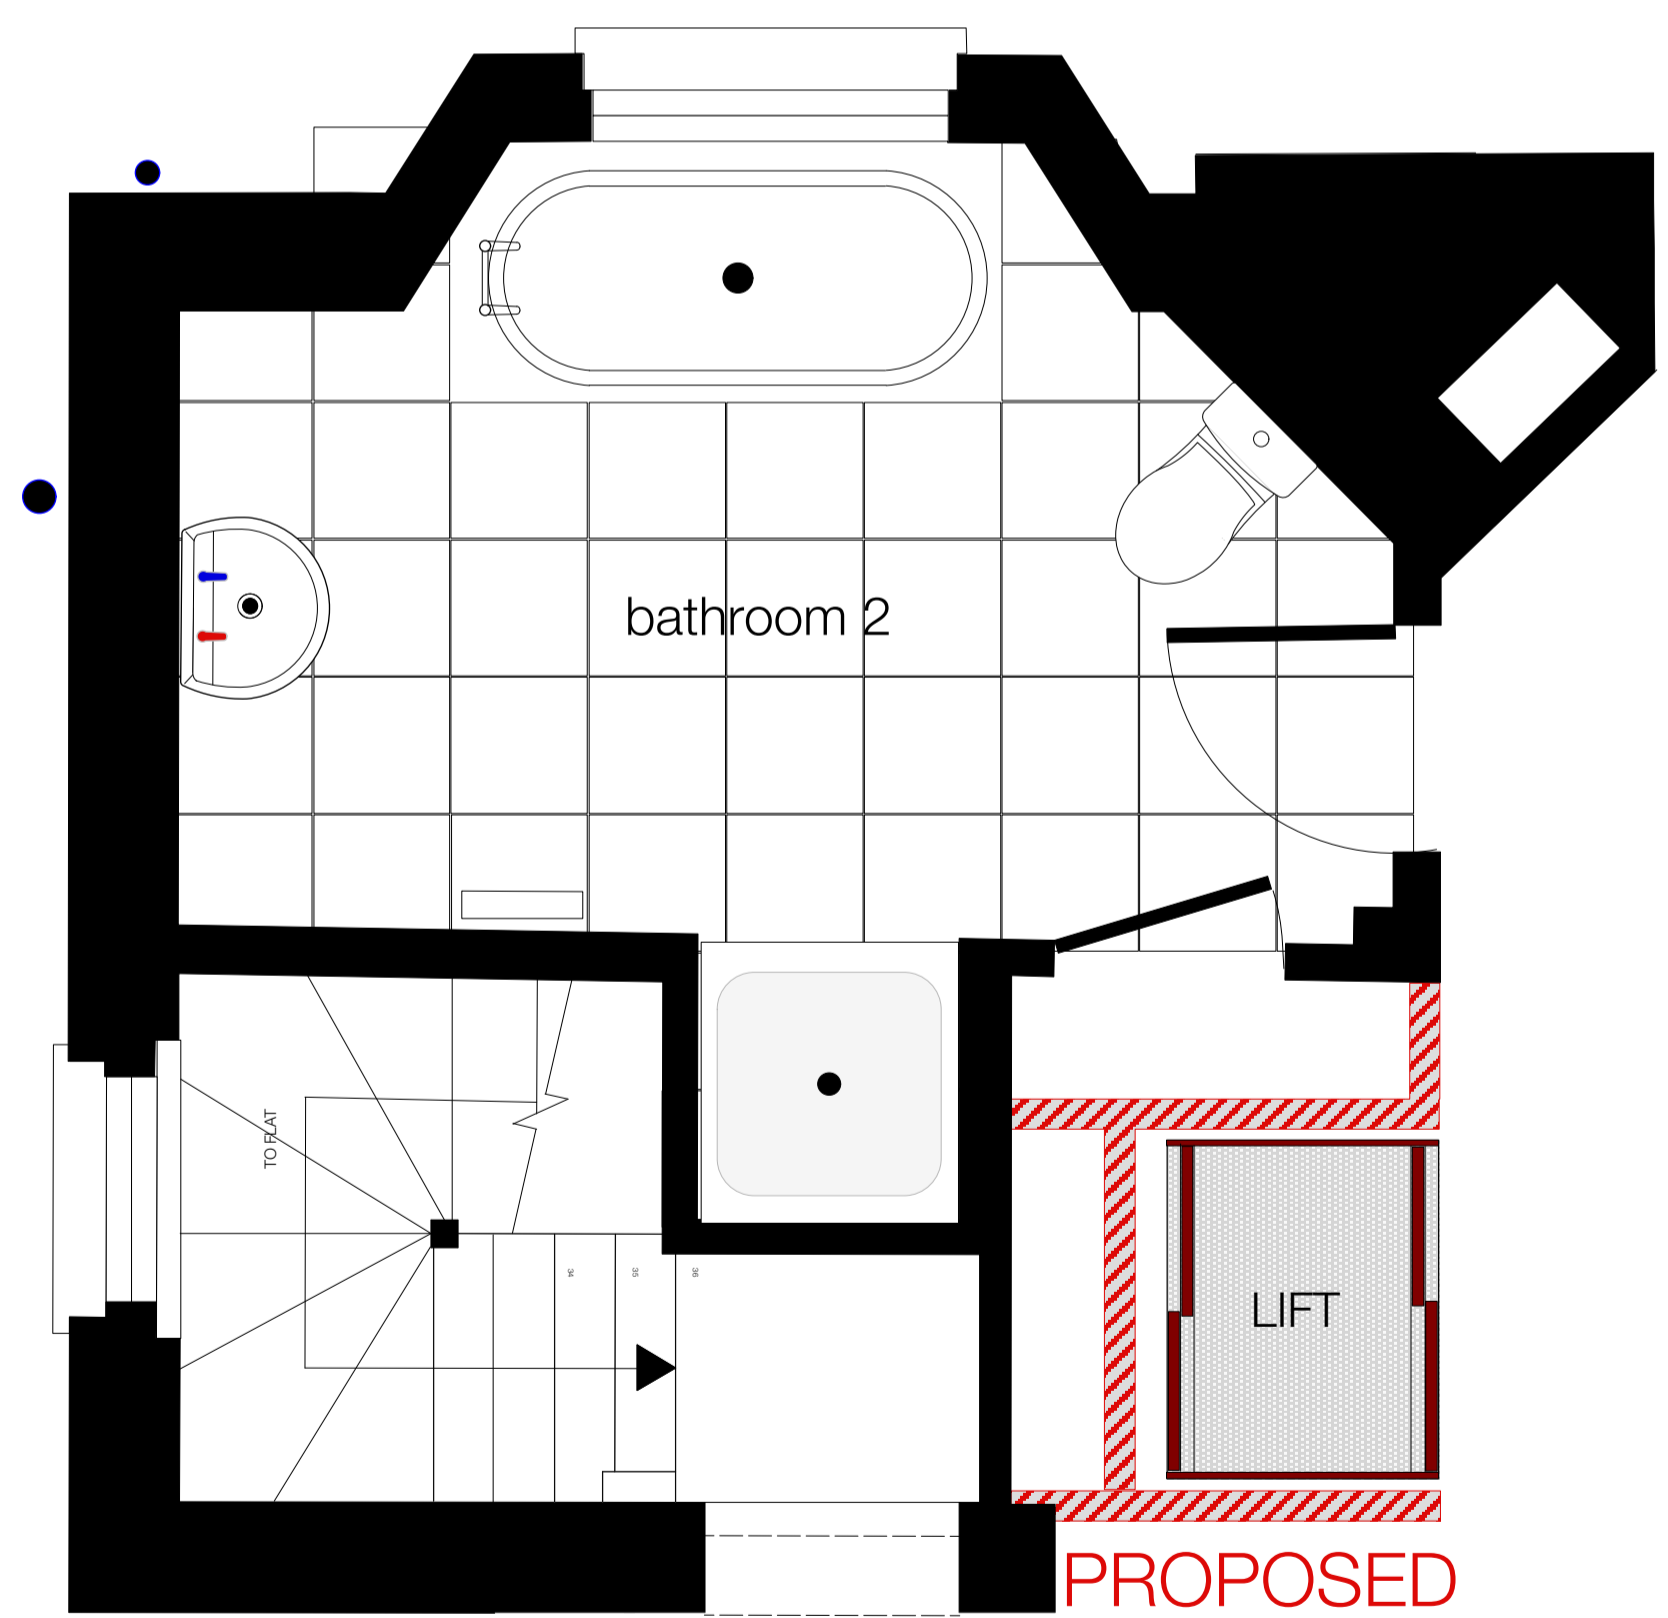

PROPOSED 1ST FLOOR



| notes | |
|-------|--|
| | Proposed new openings through existing floors to LB Consent |
| | Proposed demolition of brick work walls and partitions to LB Consent |
| | Proposed NEW fire rated partitions creating lift shaft |
| | Proposed lift |

| | |
|------------|------------|
| drawing no | WW_16 |
| scale | 1:25@A3 |
| date | 19/06/2017 |

| | |
|--------------|--------------------------------|
| client | KRISTIAN LEVRING |
| site address | 21 WELL WALK LONDON NW3 1BY |

| | |
|---------------|--|
| drawing title | EXISTING and PROPOSED PLANS Lower Ground Upper Ground 1st Floor |
|---------------|--|

| | |
|--|--|
| WALTERS CONSULTANCY LTD | |
| architecture interiors project management production | |
| 109 castlehaven road london nw1 8sj | |
| tel 07831 488901 | |
| email tedcwalters@gmail.com | |