

NOTES


DO NOT SCALE FROM THIS DRAWING

PLANNING

NOTE:



1:50 METRES

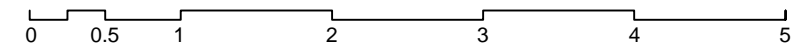

Martin Evans
Architects o

18 Charlotte Road
London EC2A 3PB
tel 020 7729 2474

PROJECT

Pilgrim's Lane
Hampstead
NW3 1

TITLE

Proposed Pilgrim's Lane Elevation

DATE 15.06.2017

SCALE 1:50 @ A3

DRAWN G.R.

DRAWING NO. PIL-PL-PRO-02