





1 Front Elevation

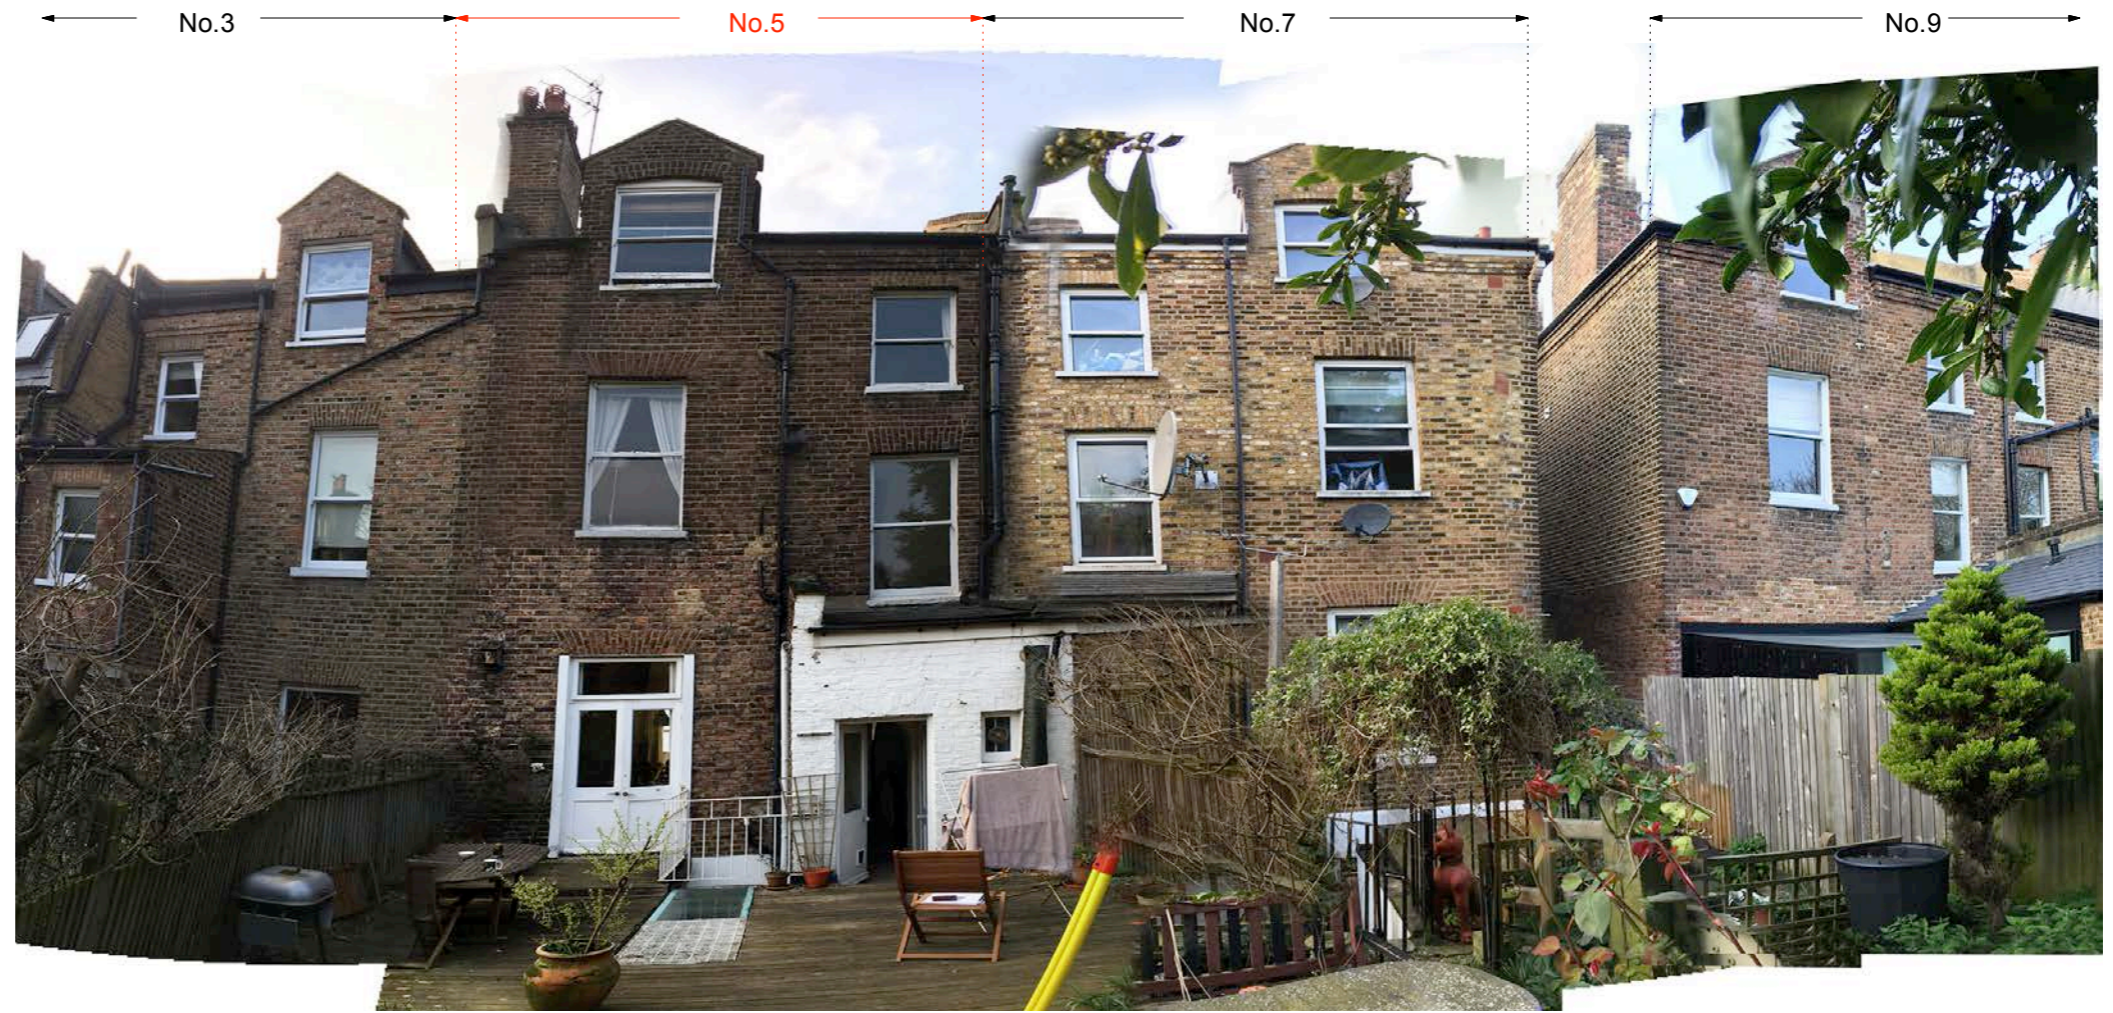

2 Rear Elevation No.3 - 5 - 7 - 9

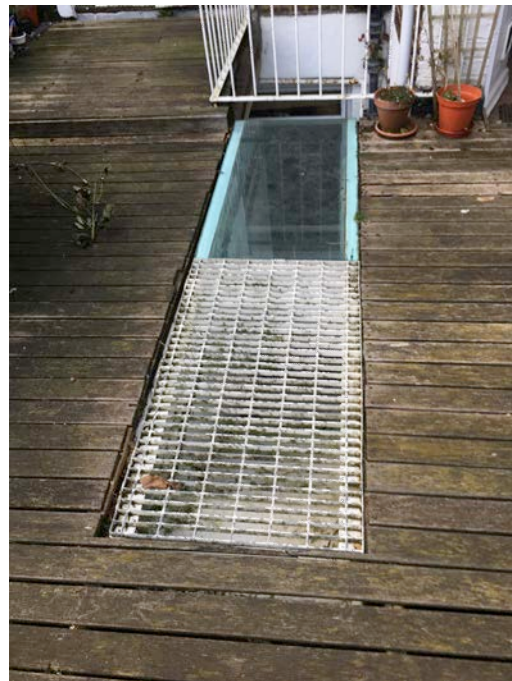

3 Access to light well



4 Stairs to light well



5 Light well