


Key:-

- - - demolished building fabric in section
- - - demolished building fabric in elevation
- reclaimed items for use elsewhere in proposed works
- cone of vision from neighbouring property
- new intervention

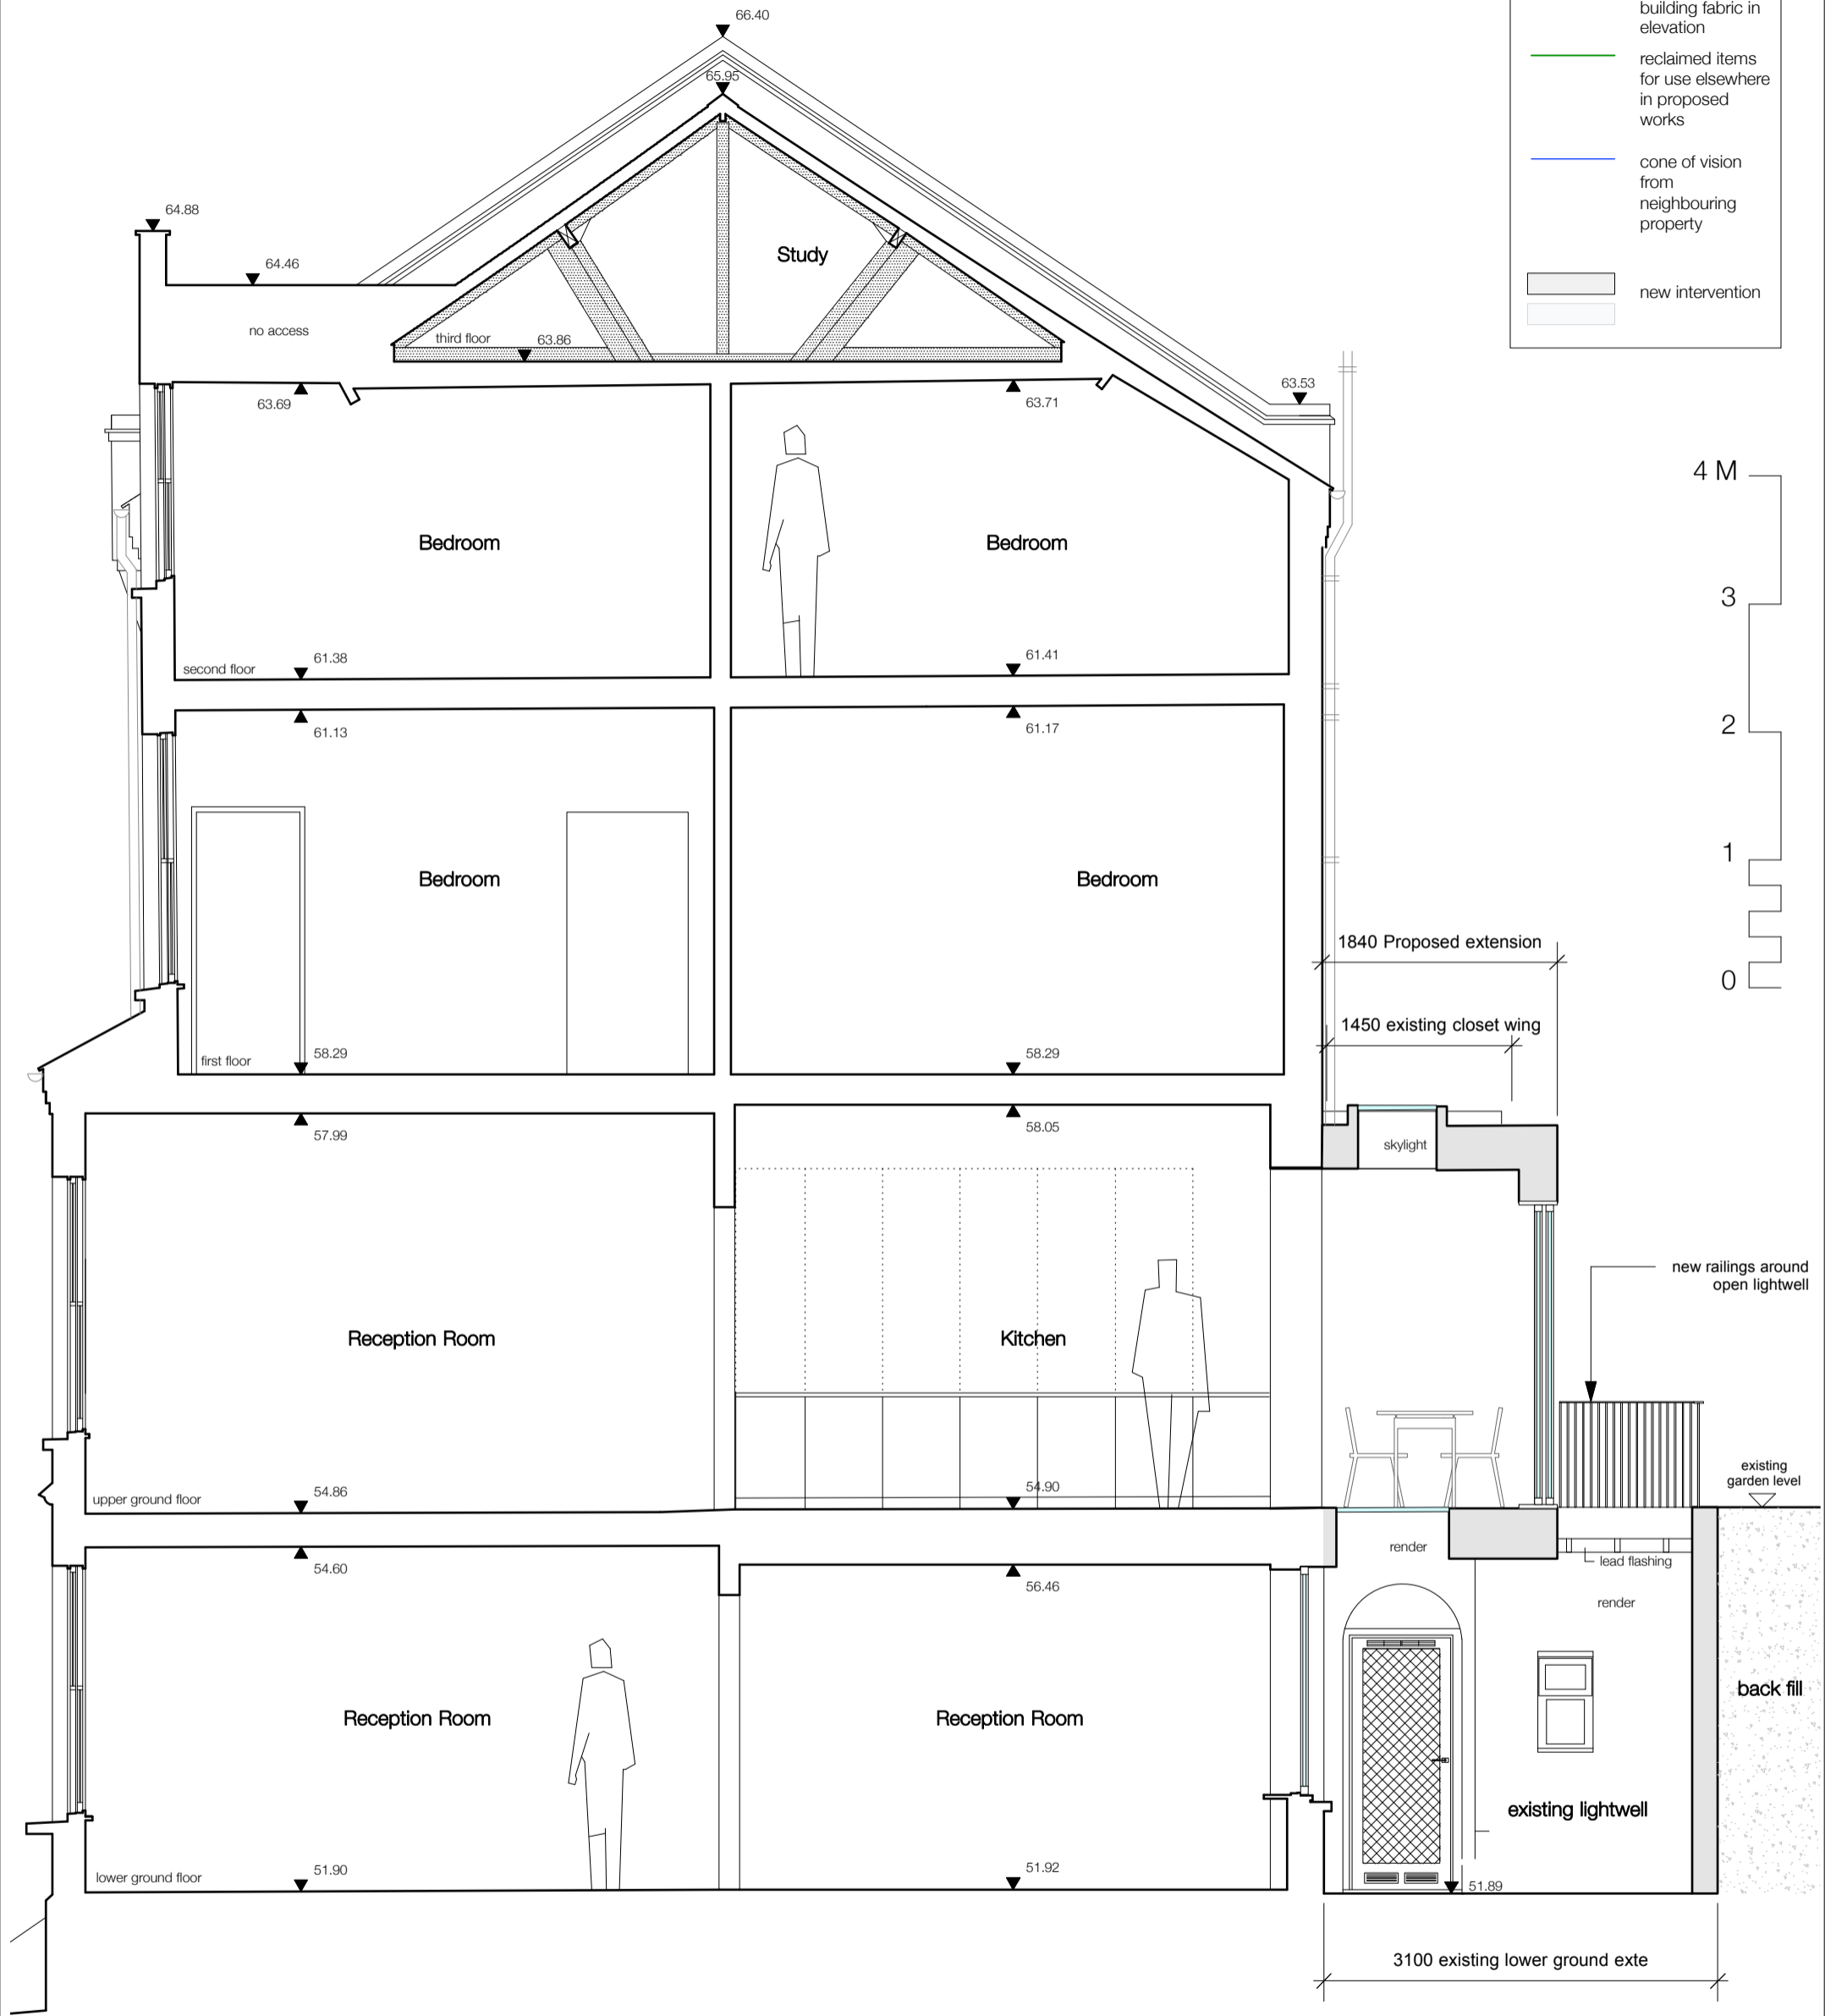

TITLE: Section BB (proposed)	NO: P1310	REV: P1	<b>SANYA POLESCUK ARCHITECTS</b> 8a BELSIZE COURT GARAGES LONDON NW3 5AJ T:0207 431 8580 e-mail:enquiries@polescukarchitects.com
PROJECT: 5 South Hill Park, NW3 2ST	SCALE: 1:50	PAPER: A3	