


- Key:-
- - - demolished building fabric in section
 - - - demolished building fabric in elevation
 - reclaimed items for use elsewhere in proposed works

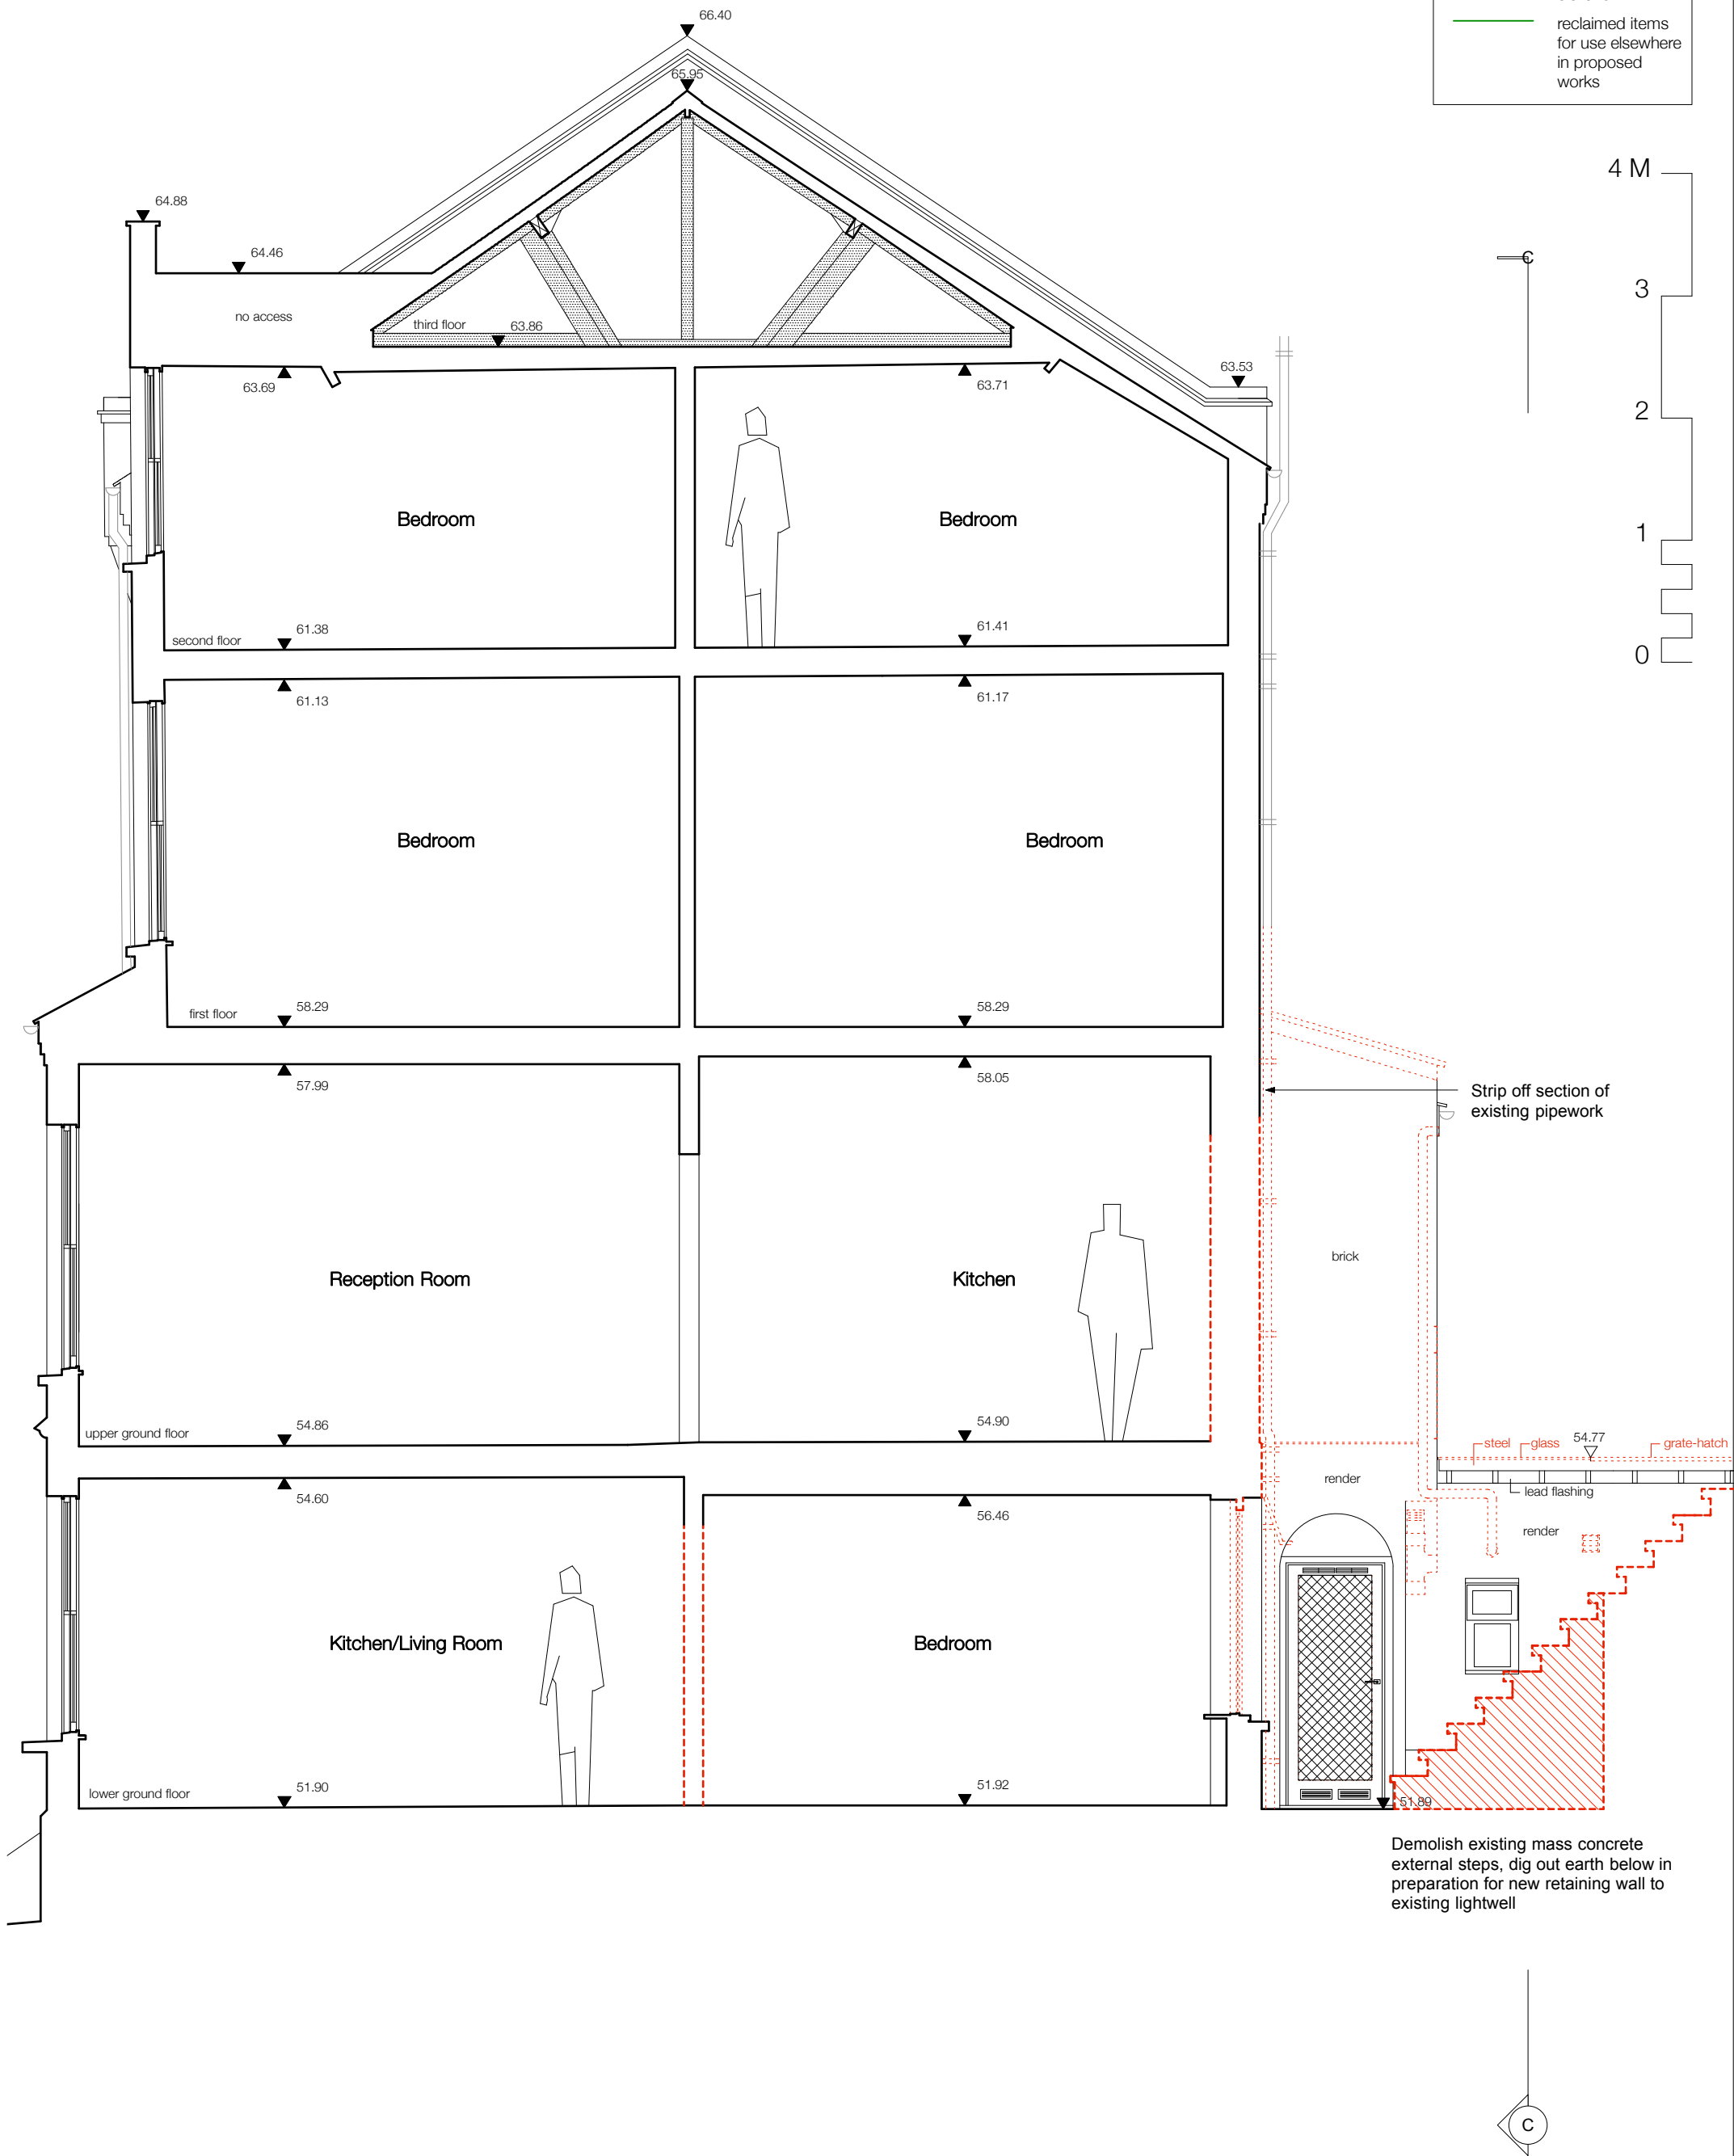

| | | | |
|--|-------------|-----------|--------------------|
| TITLE: Section BB (existing) | | NO: E1310 | REV: P1 |
| PROJECT: 5 South Hill Park, NW3 2ST | SCALE: 1:50 | PAPER: A3 | DATE: 19 June 2017 |
| SANYA POLESCUK ARCHITECTS 8a BELSIZE COURT GARAGES LONDON NW3 5AJ T:0207 431 8580 e-mail:enquiries@polescukarchitects.com | | | |