




EXISTING FIRST FLOOR

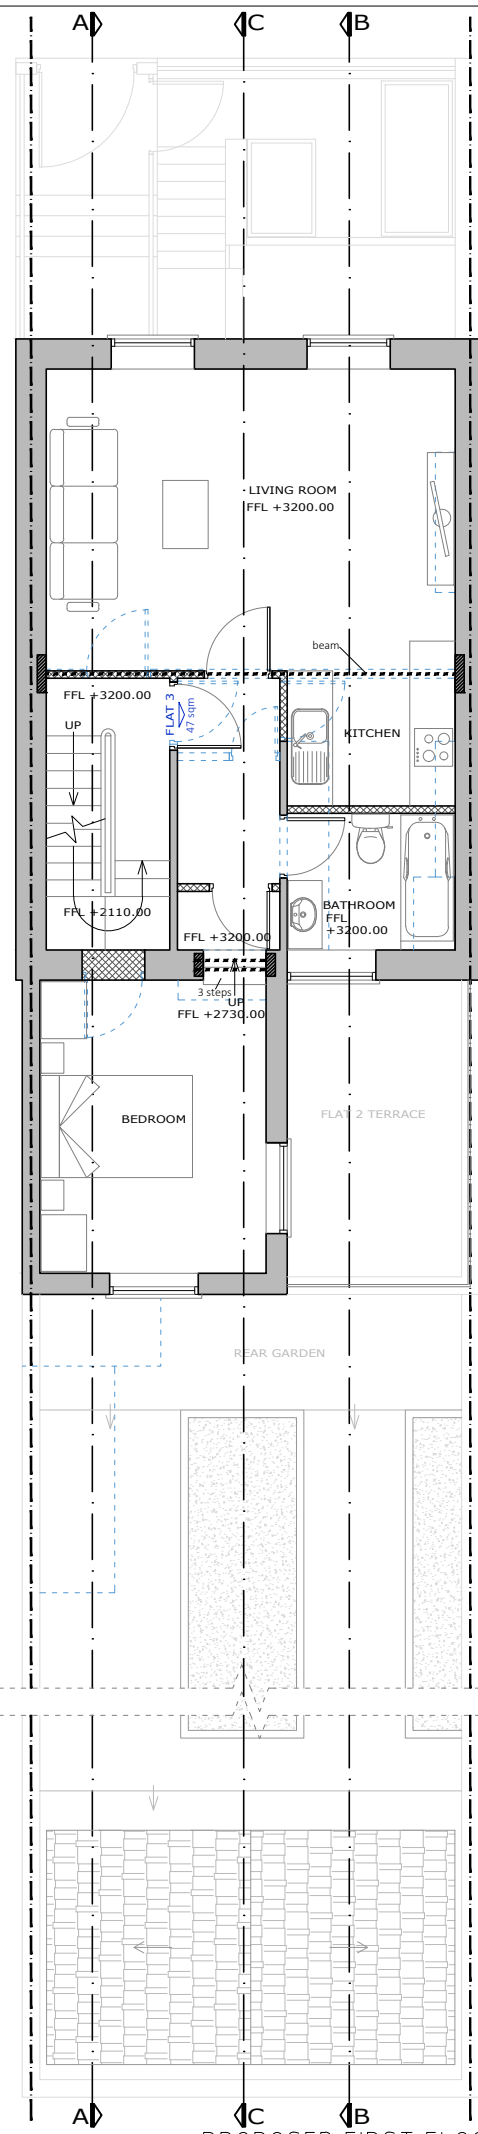


PROPOSED FIRST FLOOR

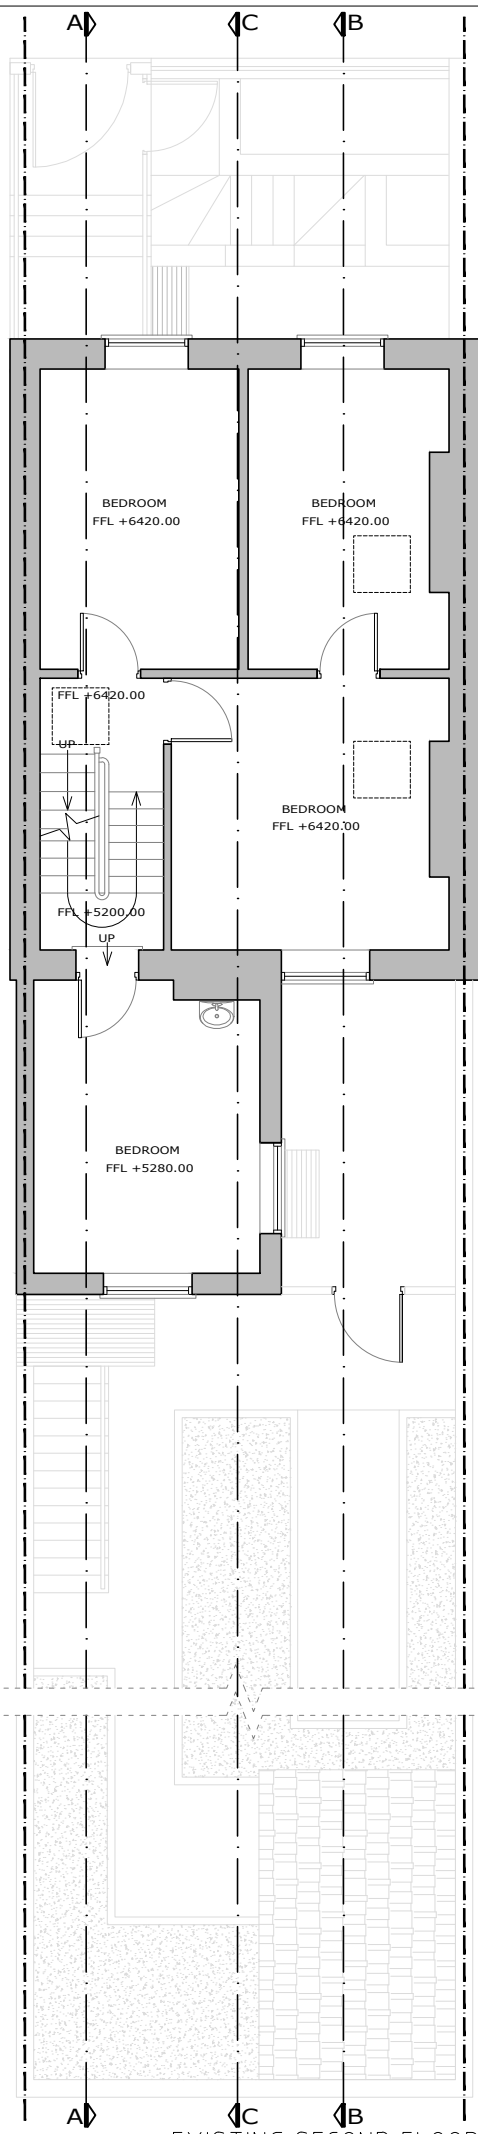


EXISTING SECOND FLOOR

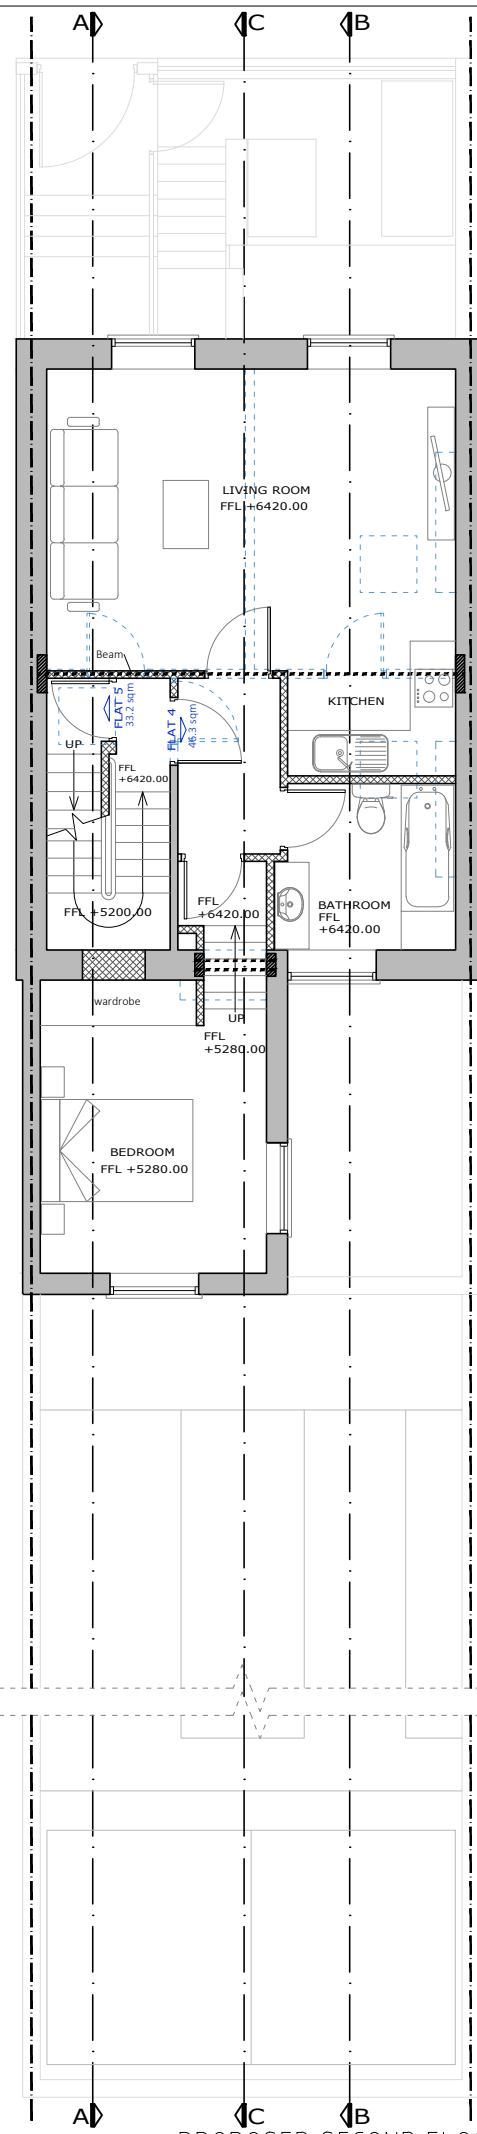

PROPOSED SECOND FLOOR

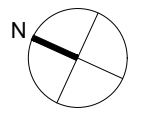

- EXISTING WALL
- PROPOSED NEW WALL
- DEMOLISHED WALL

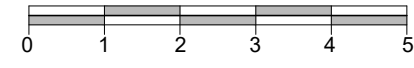

10 PATERDALE
OSNABURGH STREET
LONDON
NW1 3QJ

TEL. 07745513884
ARCHITECT@PROJECTIONARCHITECTS.COM
WWW.PROJECTIONARCHITECTS.COM

PLEASE NOTE

1. All dimensions to be verified on site.
2. All dimensions are in millimeters.
3. No work shall commence until all approvals and agreements have been obtained. These include, Planning, Building Regulations, Thames Water and party Wall.
4. The Copyright of this drawing belongs to Projection Architects Ltd.

CLIENT
MR. MARC GERSHON

PROJECT
FLAT CONVERSION

ADDRESS
78 Malden Road. NW5 4DA

TITLE
**Existing & Proposed
First. & Second Floor Plan**

DATE
14/05/17

PROJECT NUM:
P-17.019

SCALE
1/100 (@ A3)

DRAWING NUM:
A-02

REV.
J