


1 Proposed Basement Waste Route Plan - No. 73
1:100 @ A3

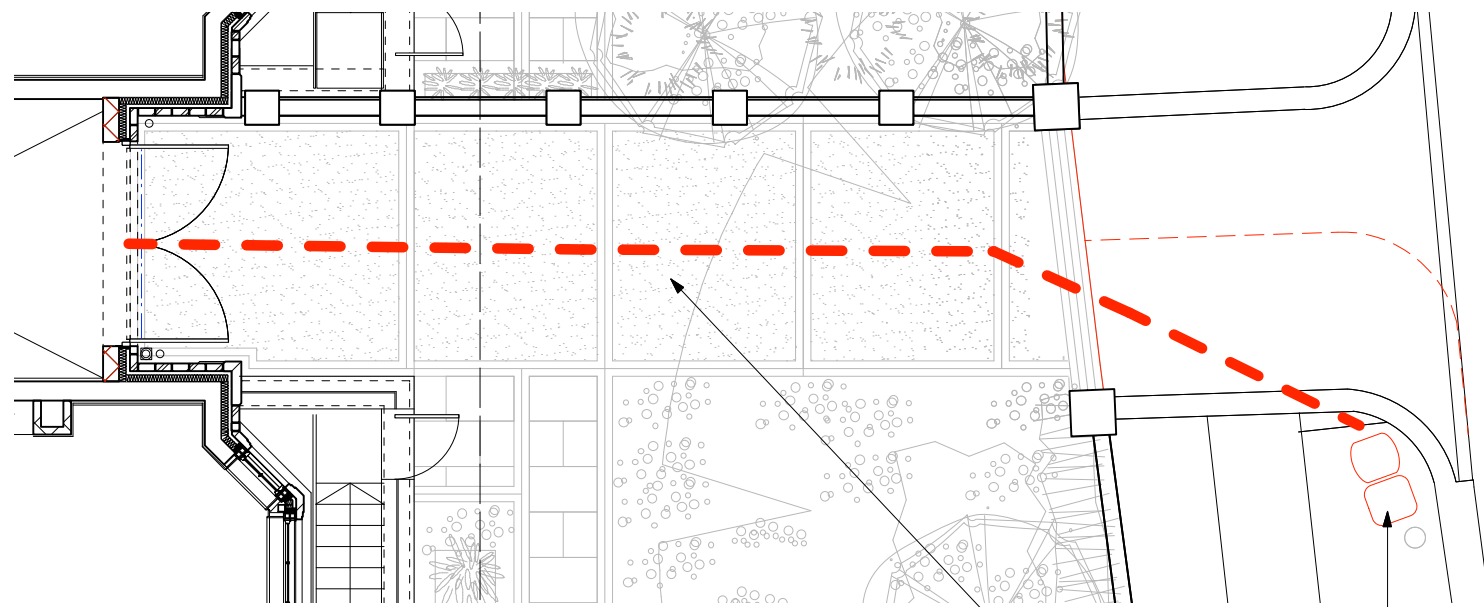

2 Proposed Ground Floor Waste Route Plan - No. 73
1:100 @ A3

Wheelie bin wheeled by staff to vehicle lift, bin taken up to ground floor level


Basement bin store

Bin wheeled out to pavement for collection. Once collected, staff to wheel in immediately and reinstate at basement level within bin store.
Bin taken up to ground floor level

75 Avenue Road
London
NW8 6JD

Recycling for flats above shops: Please be aware you can't order clear disposable recycling bags or report missed recycling collections for flats above shops online. Please call 020 7974 4444 to order or report over the phone. We apologise for the inconvenience.

Your normal collection days:

Household rubbish	Mixed recycling	Food & garden waste
		
Friday	Friday	Friday
What we collect	What we collect	What we collect

Where and when do I put out my rubbish and recycling?

On the morning of your collection day please make sure your rubbish and/or recycling is outside your property where it can be easily seen before 7am. You can put it out the night before.

3 Camden Waste Collection Information
NTS

WASTE DISPOSAL - BASEMENT BIN STORE TO PAVEMENT PICK UP
73 AVENUE ROAD, LONDON