


KEY


	100X100MM YORKSTONE SETTS
	YORKSTONE PAVING
	100X100MM YORKSTONE SETT BANDS
	CHANNEL DRAINAGE SYSTEM
	SLOT DRAIN SYSTEM
	RESIN BOUND GRAVEL (PERMEABLE PAVING SURFACE)
	PROPOSED LEVELS
	EXISTING LEVELS
	EXISTING TREES
	EXISTING TREES TO BE REMOVED
	PROPOSED TREES
	BOX HEDGING
	SCREENING HEDGE
	LAWN
	SHRUB/HERBACEOUS PLANTING
	PLANTER
	SITE BOUNDARY

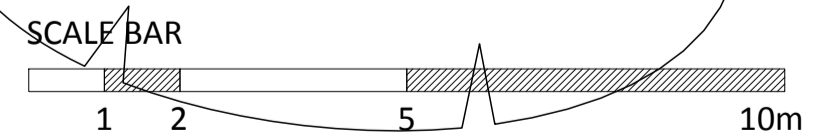

NOTE: 1 This drawing to be read in conjunction with all relevant architects and engineers drawings and the specification.
 2 Any discrepancies or details on or between these drawings must be drawn to the attention of the landscape architect (and to the architect or engineer as appropriate) in writing for clarification.

3 All dimensions are in millimetres unless otherwise noted.
 4 This drawing is the copyright of Bowles & Wyer (and other consultants where parts of their drawings have been incorporated) and cannot be reproduced or used without their written permission.

STATUS:
PLANNING

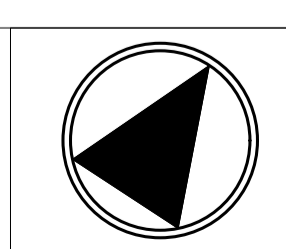

BOWLES & WYER
 5 Williams Court, Tunnel Way, Pitstone, Nr. Leighton Buzzard, LU7 9GJ
 Tel: 01296 662439 Fax: 01296 663959 Email: admin@bowleswyer.co.uk

G 13/02/2017 Levels outside boundary added, amended levels to no75 side return stairs.	
Description 73-75 AVENUE ROAD	Drawing Name LANDSCAPE MASTERPLAN
Drawn JFW	Checked JS
Dwg number 2037-P-01	Rev G
Scale 1:100 @A1	Date 13.02.17