



SECTION BB - THROUGH YORKSTONE SETT PATH No73 OVER TREE RPZ - SCALE 1:10

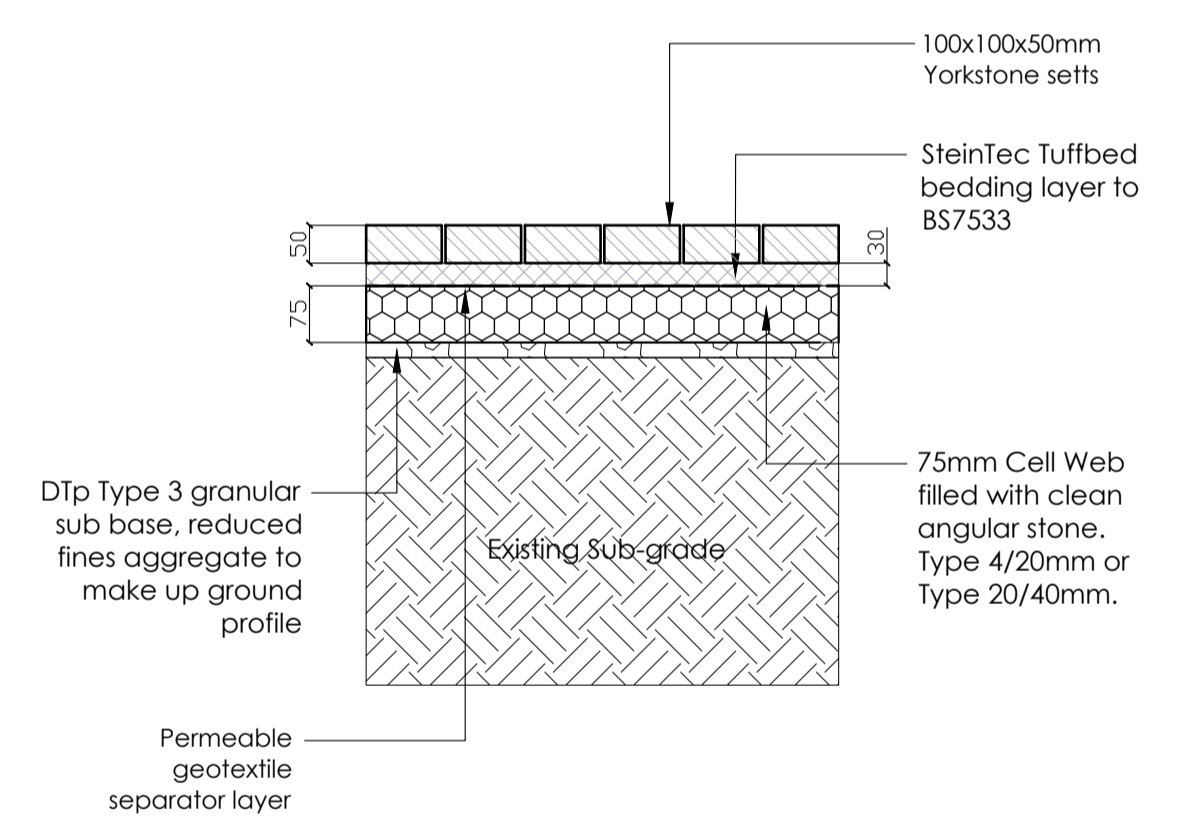

NOTE: 1 This drawing to be read in conjunction with all relevant architects and engineers drawings and the specification.
 2 Any discrepancies or details on or between these drawings must be drawn to the attention of the landscape architect (and to the architect or engineer as appropriate) in writing for clarification.

3 All dimensions are in millimetres unless otherwise noted.
 4 This drawing is the copyright of Bowles & Wyer (and other consultants where parts of their drawings have been incorporated) and cannot be reproduced or used without their written permission.

STATUS:
PLANNING

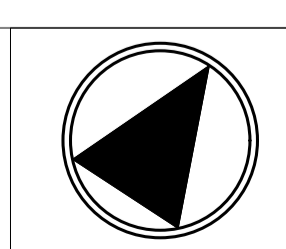

BOWLES & WYER
 5 Williams Court, Tunnel Way, Pitstone, Nr. Leighton Buzzard, LU7 9GJ
 Tel: 01296 662439 Fax: 01296 663959 Email: admin@bowleswyer.co.uk

Description 73-75 AVENUE ROAD		Drawing Name No 73 BACK DRAINAGE FALLS AND CHANNELS	
Drawn JFW	Checked	Dwg number 2037-P-04	Rev A
Scale 1:50 @A1		Date 13-02-17	

A 13/02/2017 Levels added outside boundary