


SECTION AA OF FENCING/GATE TO TOPIARY WALK IN No73 - SCALE 1:20

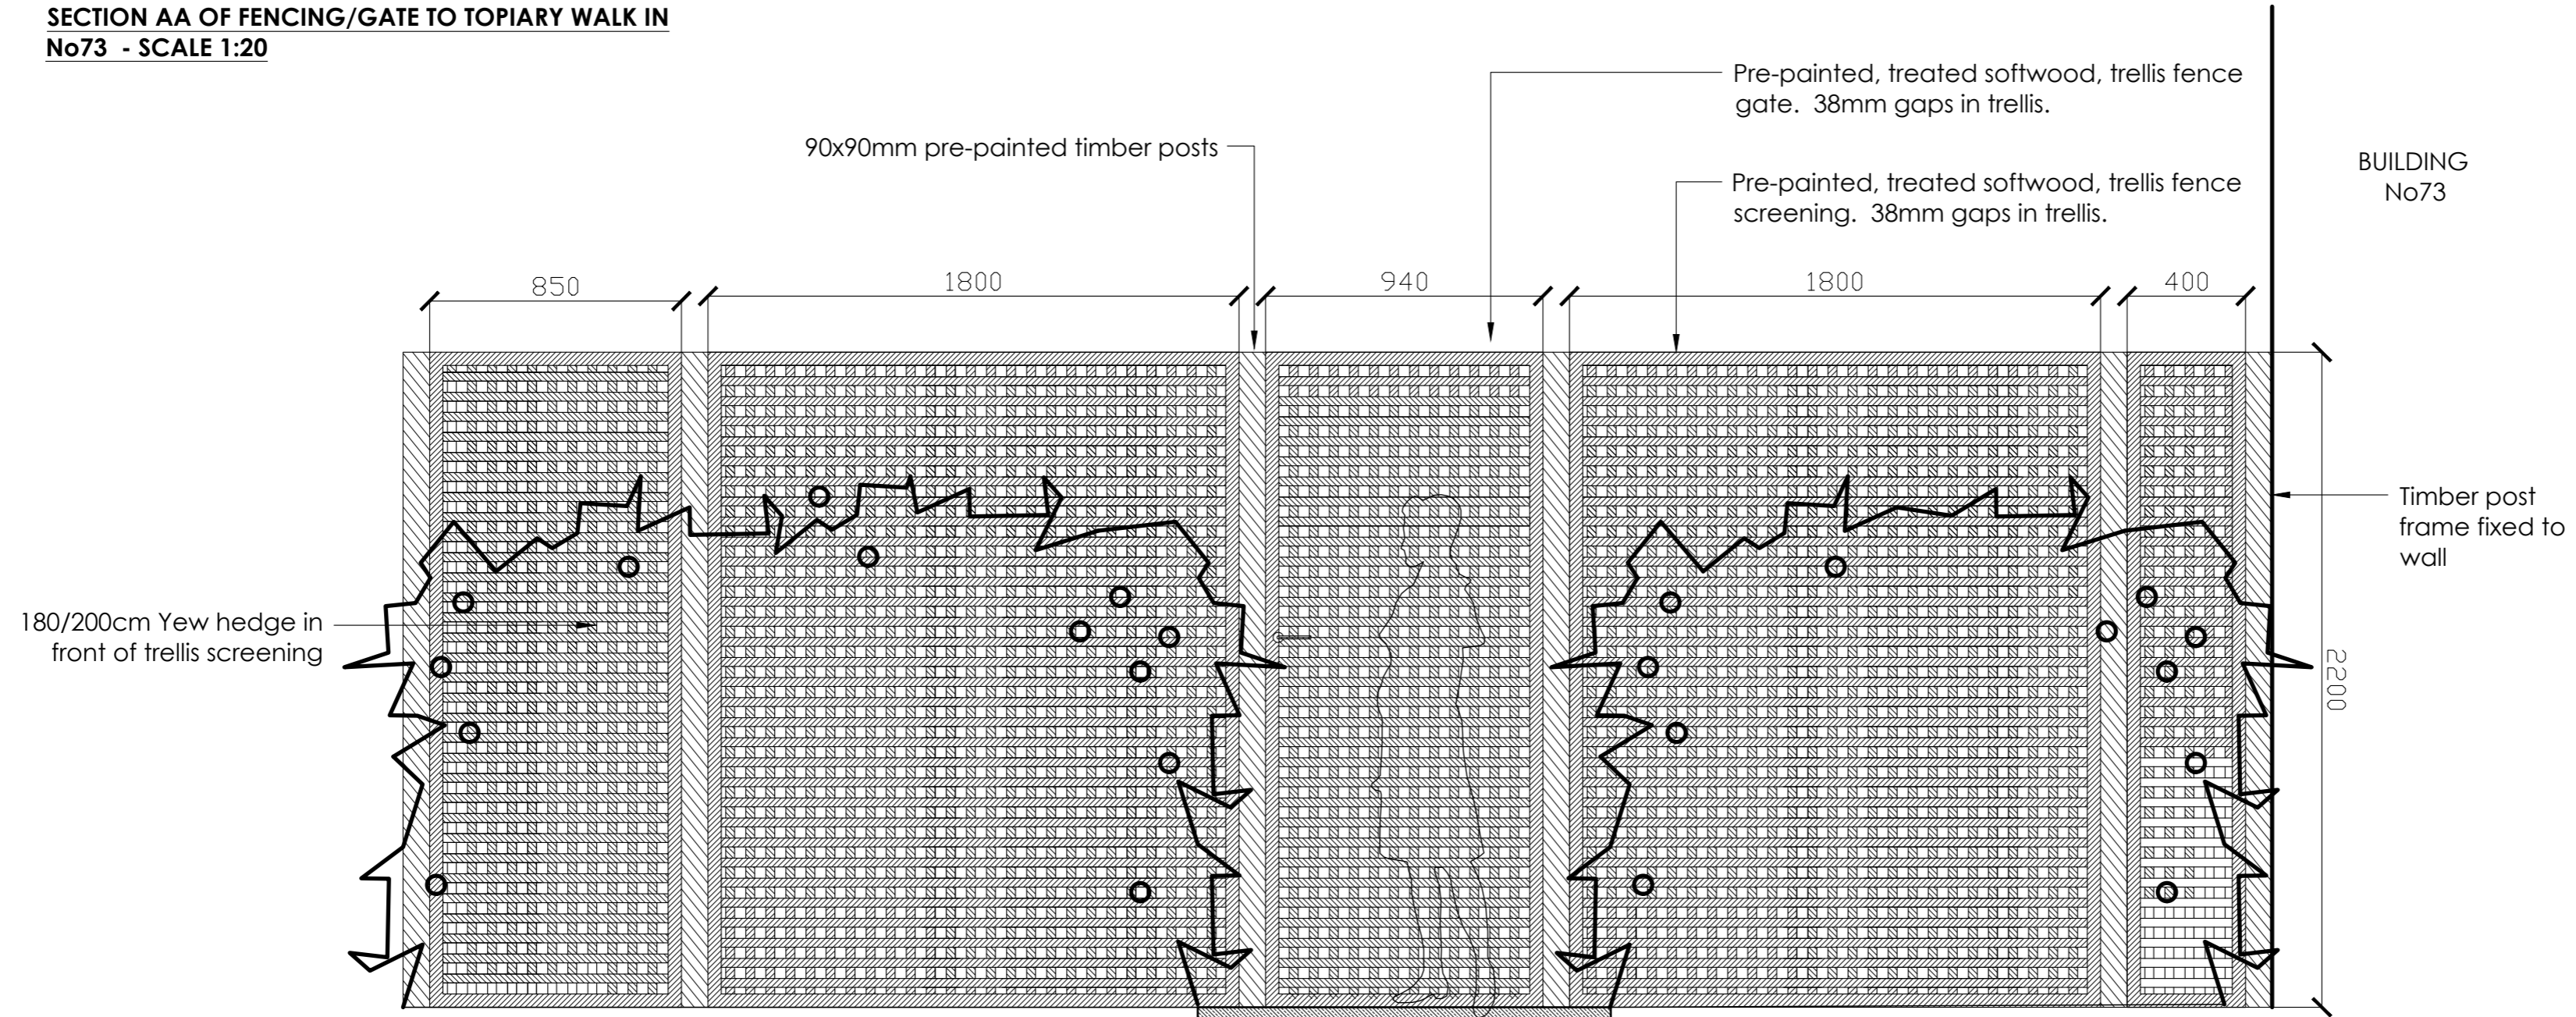

PRECEDENT IMAGE OF PROPOSED TRELLIS WORK

NOTE: 1 This drawing to be read in conjunction with all relevant architects and engineer's drawings and the specification.
 2 Any discrepancies or details on or between these drawings must be drawn to the attention of the landscape architect (and to the architect or engineer as appropriate) in writing for clarification.

3 All dimensions are in millimetres unless otherwise noted.
 4 This drawing is the copyright of Bowles & Wyer (and other consultants where parts of their drawings have been incorporated) and cannot be reproduced or used without their written permission.

STATUS:

PLANNING

BOWLES & WYER
 5 Williams Court, Tunnel Way, Pitstone, Nr. Leighton Buzzard, LU7 9GJ
 Tel: 01296 662439 Fax: 01296 663959 Email: admin@bowleswyer.co.uk

Description 73/75 AVENUE ROAD		Drawing Name FENCING BOUNDARIES AT No73 AND No75	
Dwg number 2037-13-10		Rev A	
Drawn JFW	Checked	Scale 1:20 @A2	Date 13.02.17