
InLinkUK BT

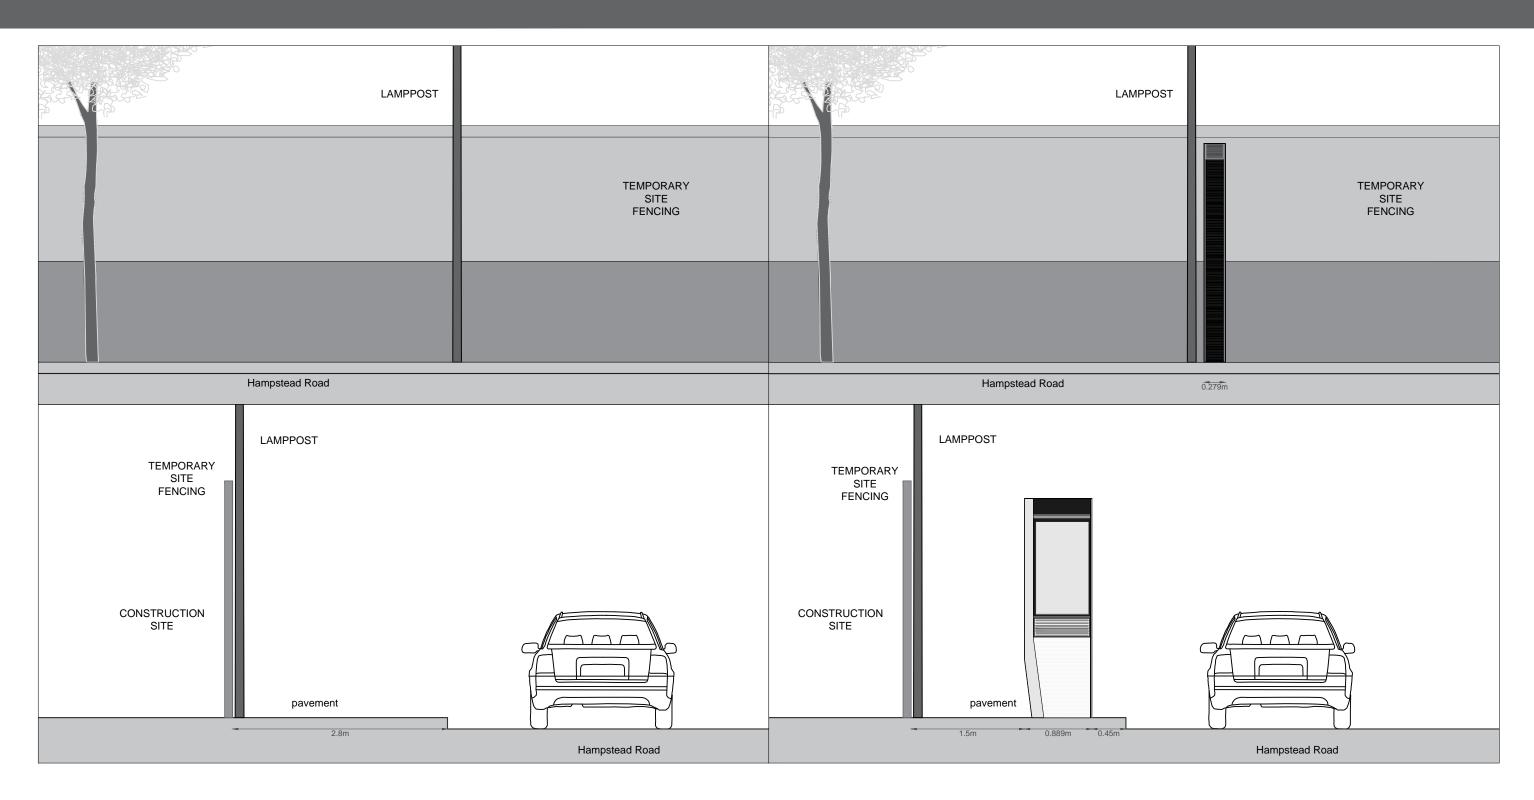

	Description:	Proposed placement of 1no. Link UK Unit	Dwg:	Existing & Proposed Elevations	Dwg. No:	Scale 1:50@A3	1r
	Site:	Hampstead Road (Junction Varndell Street) NW1 2PS	Date:	15 June 2017	AR-C002-02		

Existing & Proposed Elevation

