


- Legend**
- 1. Lead Cladding
 - 2. Glass balustrade
 - 3. Timber frame window
 - 4. Timber frame door

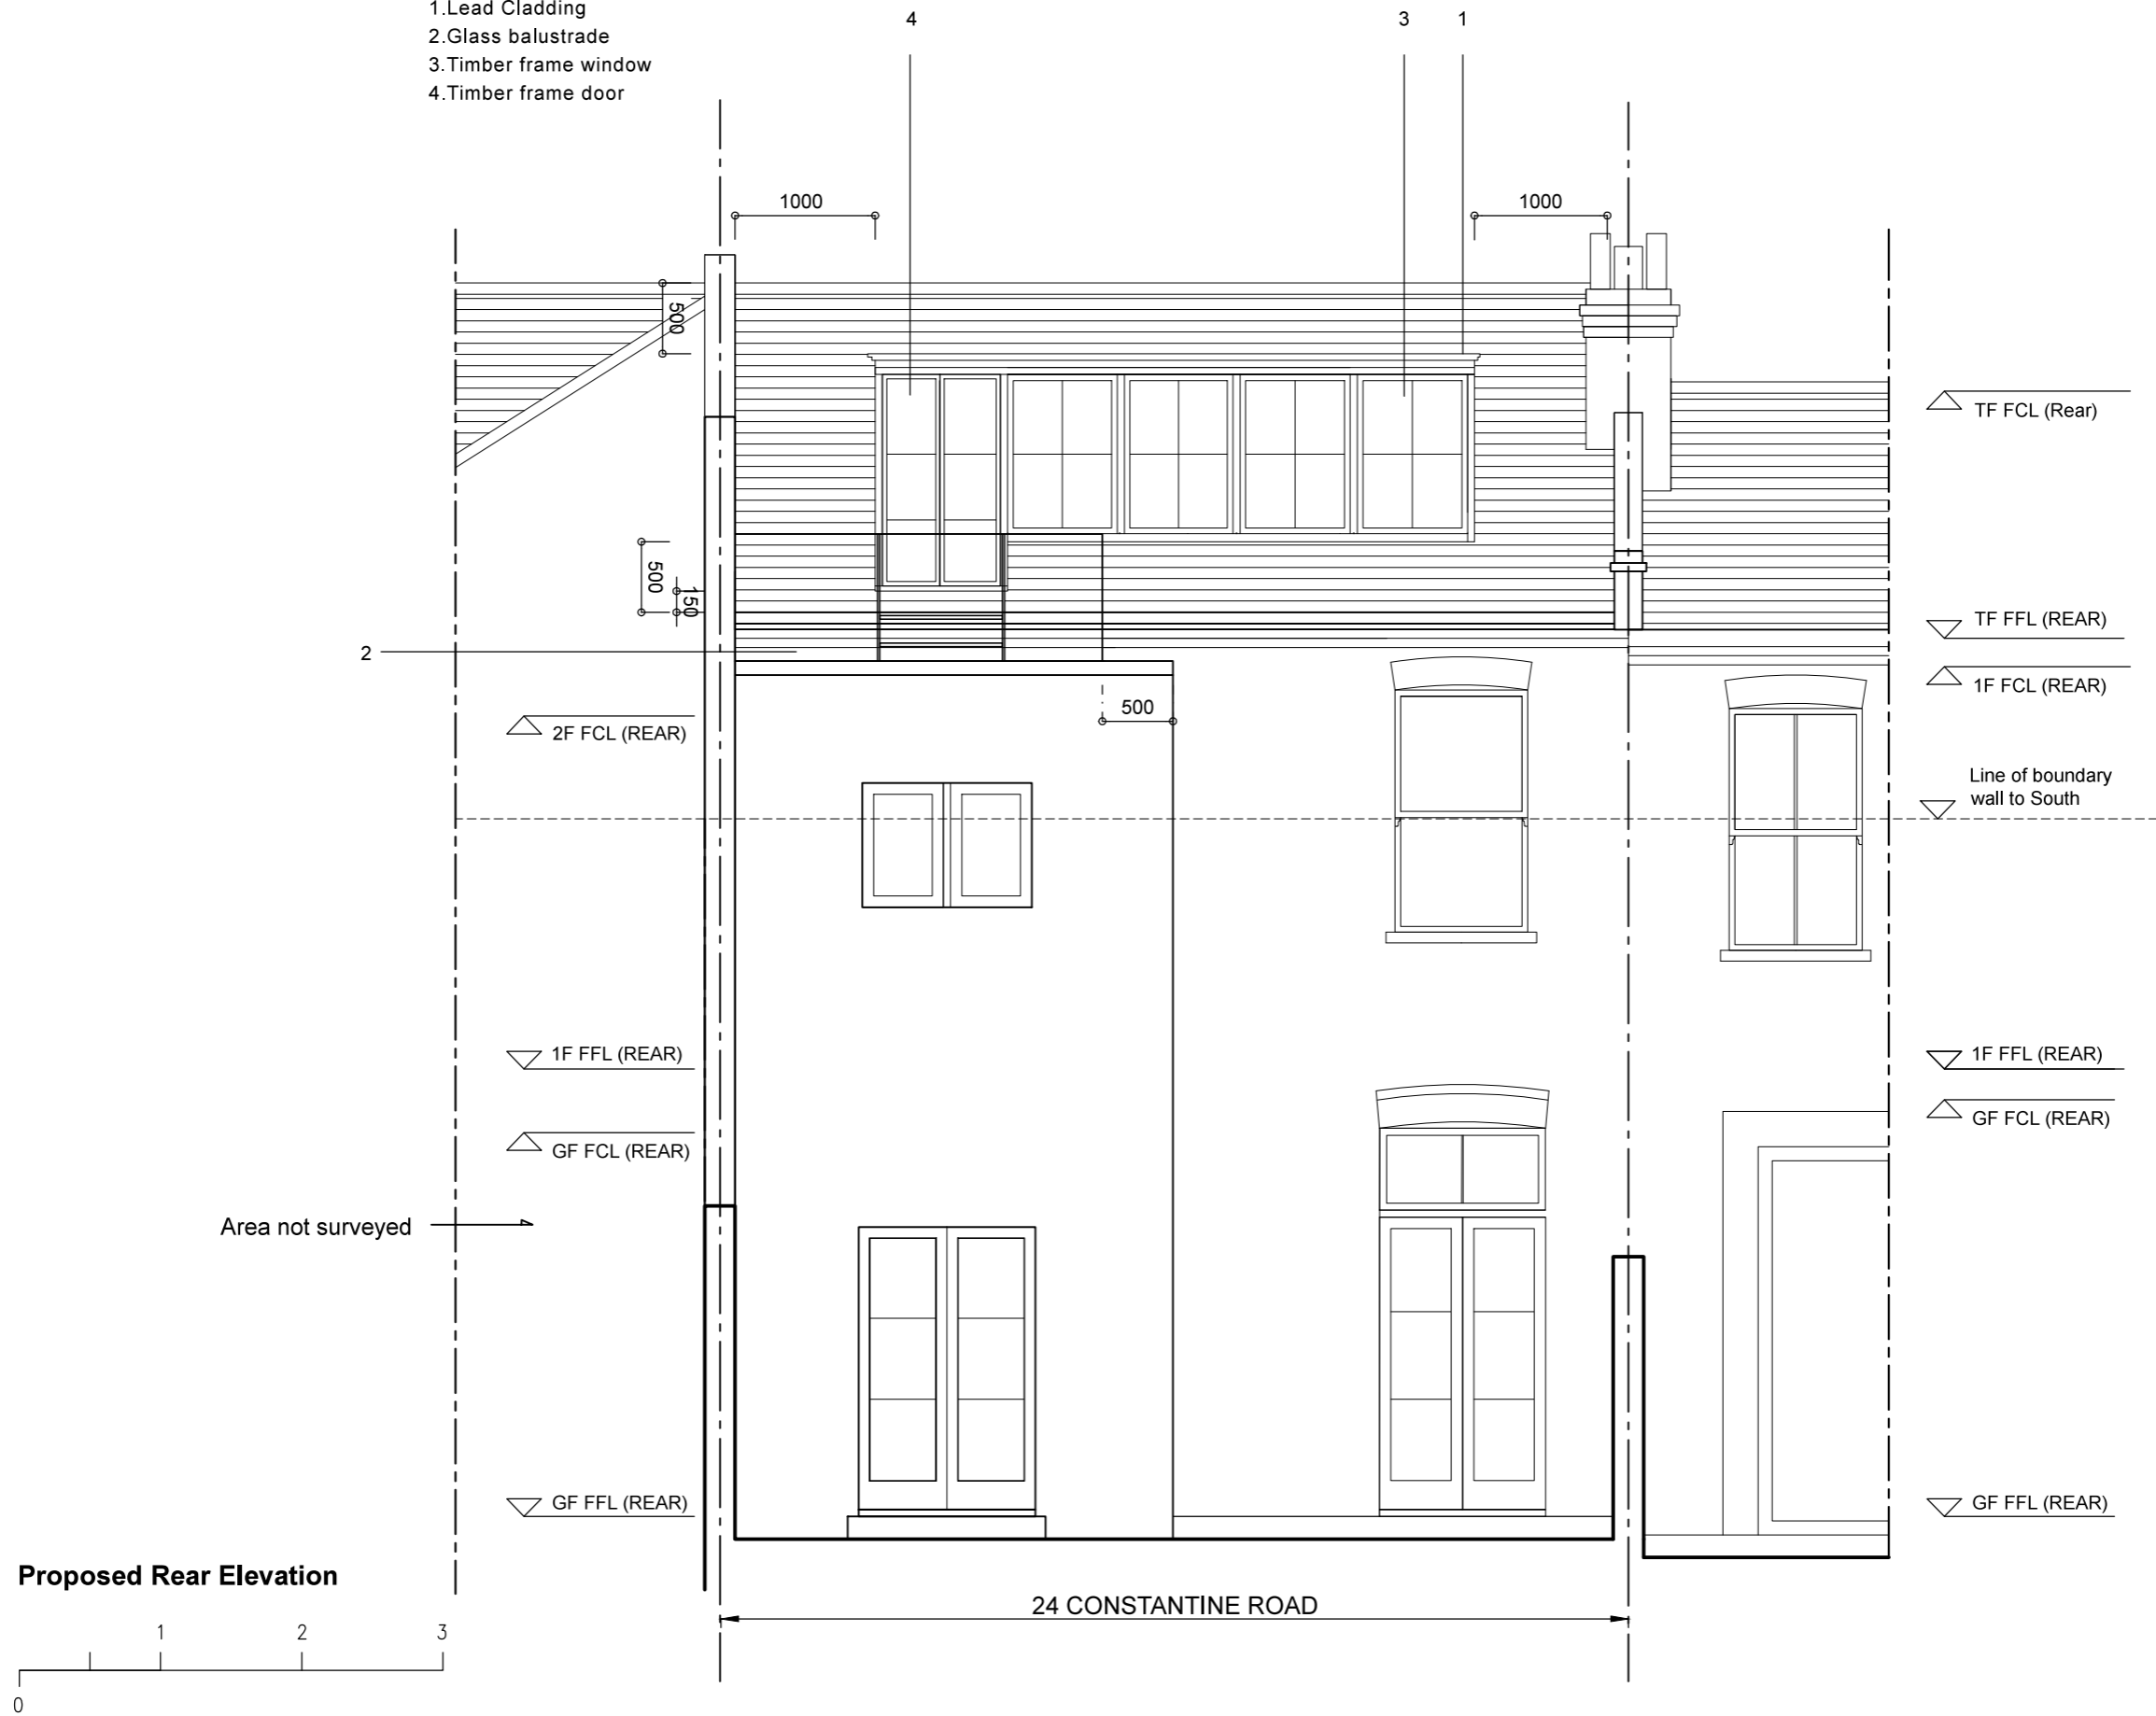

Proposed Rear Elevation

