
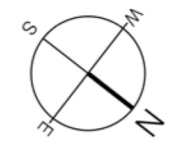


See drawing 2201
for detail plan

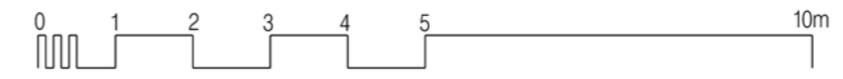

A 15.05.17 Planning application

MERCER + TAN
 ARCHITECTS
 ALLUM HOUSE
 8 ALLUM LANE
 ECHINGHAM, HERTFORDSHIRE
 SG6 3PL
 Email: info@mercortan.com

Camden Chinese Community Centre
 9 Tavistock Place
 London WC1H 9SN

PROPOSED BASEMENT PLAN

DATE: 12.05.17 SCALE: 1:500(A1)
 1:100(A3)
 DRAWN: RT CHECKED: SM
 DRAWING NUMBER: 1704/P/1201/A