

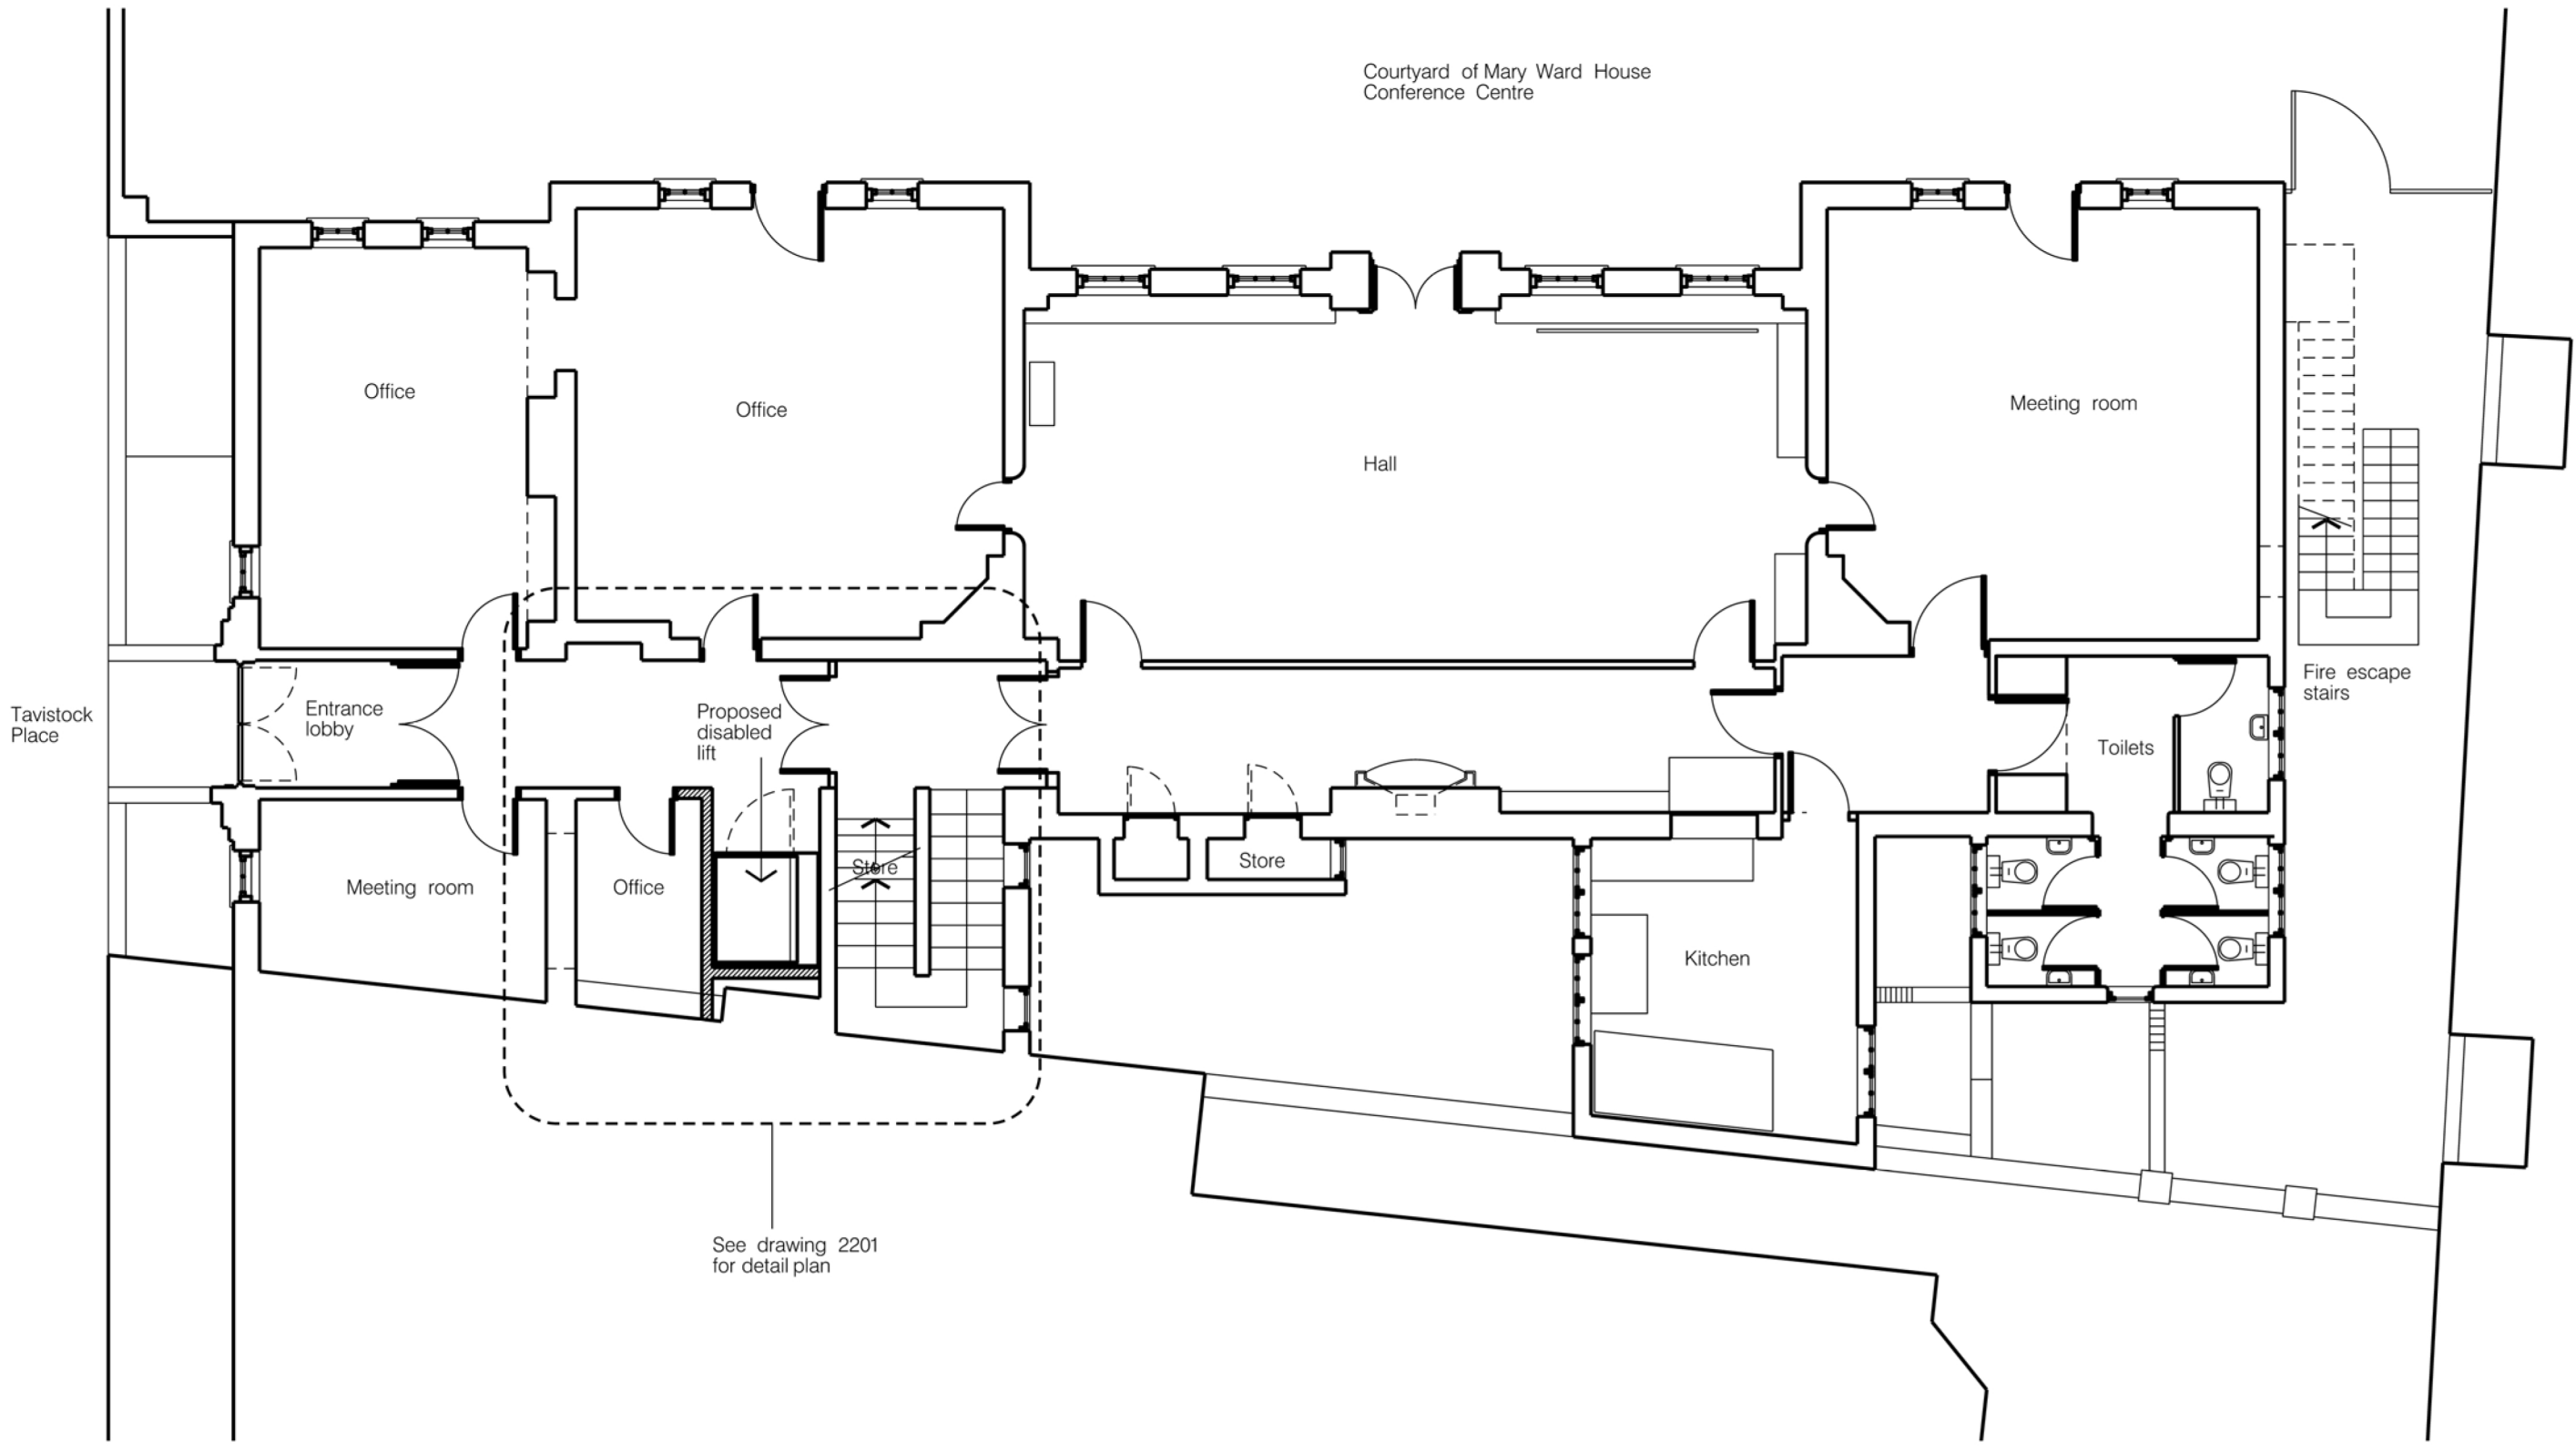


Courtyard of Mary Ward House  
Conference Centre

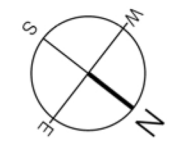

See drawing 2201  
for detail plan

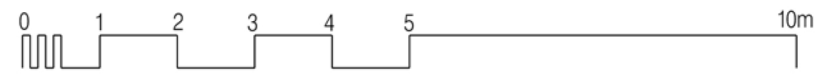

A 15.05.17 Planning application

**MERCER + TAN**  
 ARCHITECTS  
 ALLUM HOUSE  
 8 ALLUM LANE  
 ECHINGHAM, HERTFORDSHIRE  
 WD8 3PL

Camden Chinese Community Centre  
 9 Tavistock Place  
 London WC1H 9SN

PROPOSED GROUND FL PLAN

DATE: 12.05.17 SCALE: 1:50@A1  
 DRAWN: RT CHECKED: SM  
 DRAWING NUMBER: 1704/P/1201/A