


Proposed

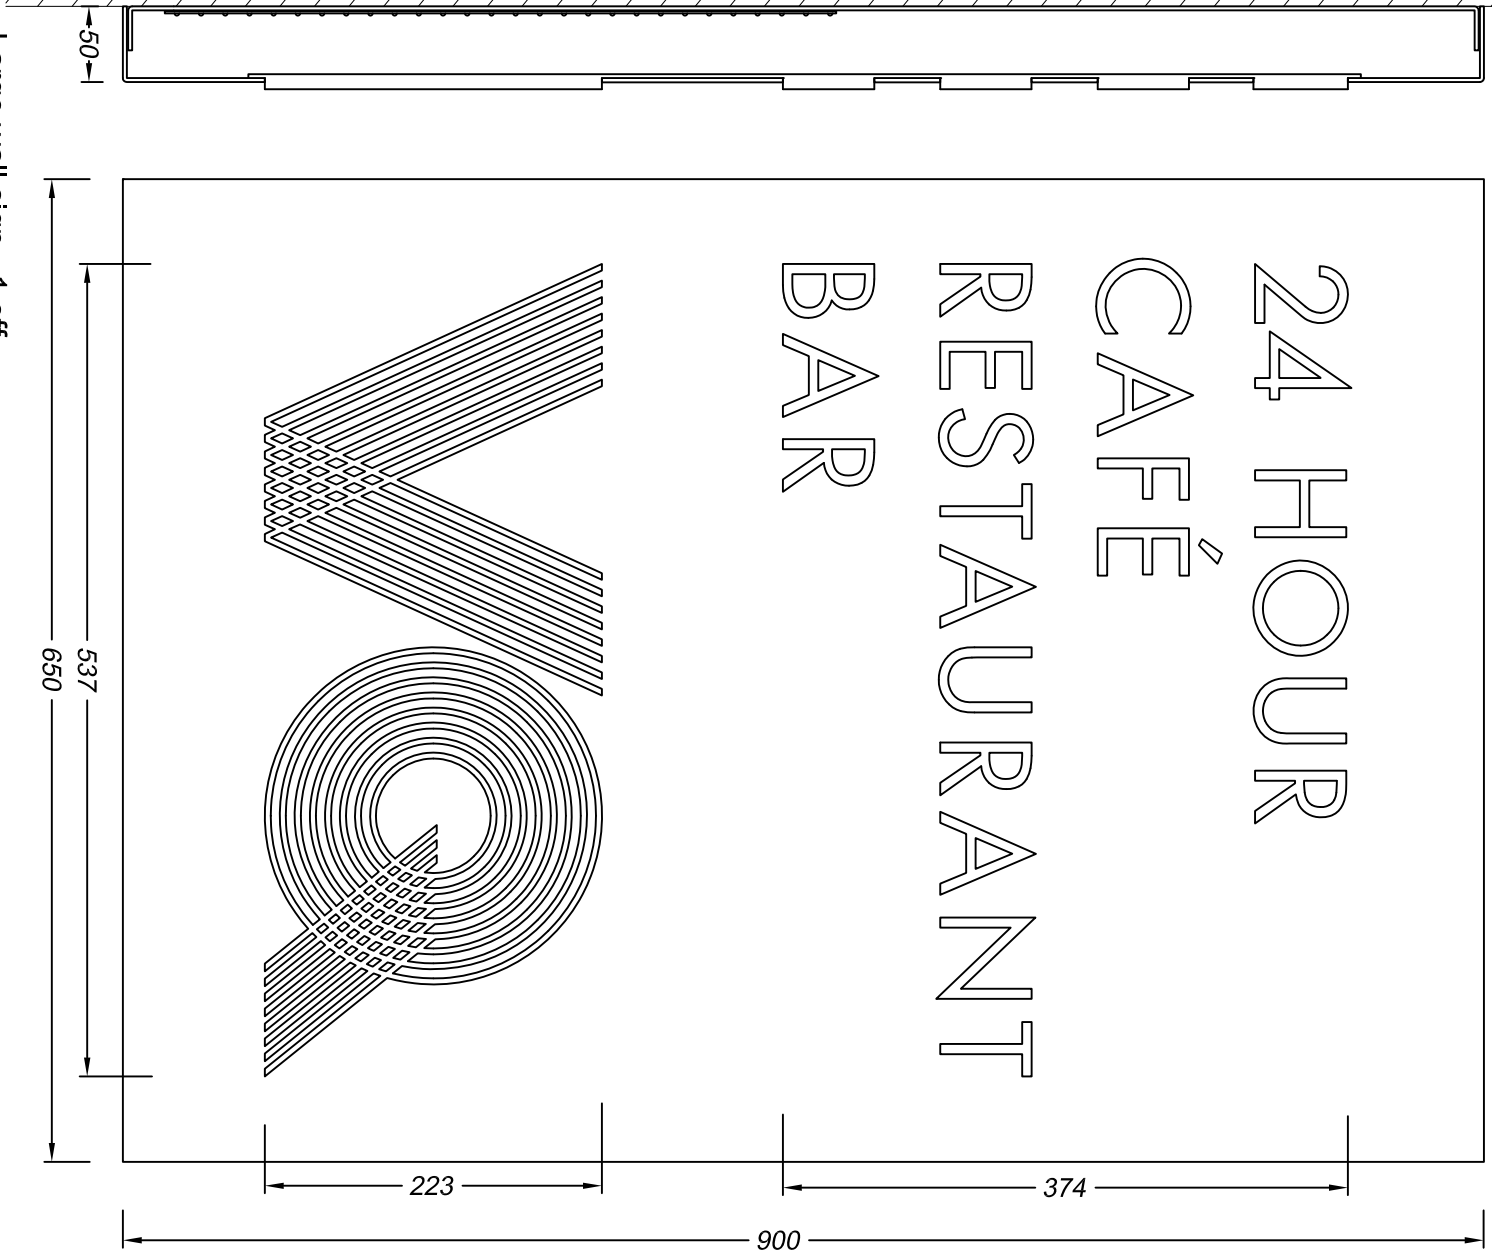

Large wall sign - 1 off

Scale 1:5

Folded and welded 2.5mm aluminium front and back panel are finished black.


Front panel has fret cut text in the face.

The 'VQ' letters are fitted with push through 10mm red RAL 3024 acrylic.

The other letters are fitted with push through 10mm opal acrylic.

Fitted with low energy white LEDs for internal illumination of the letters.

Screw fixed to the wall.

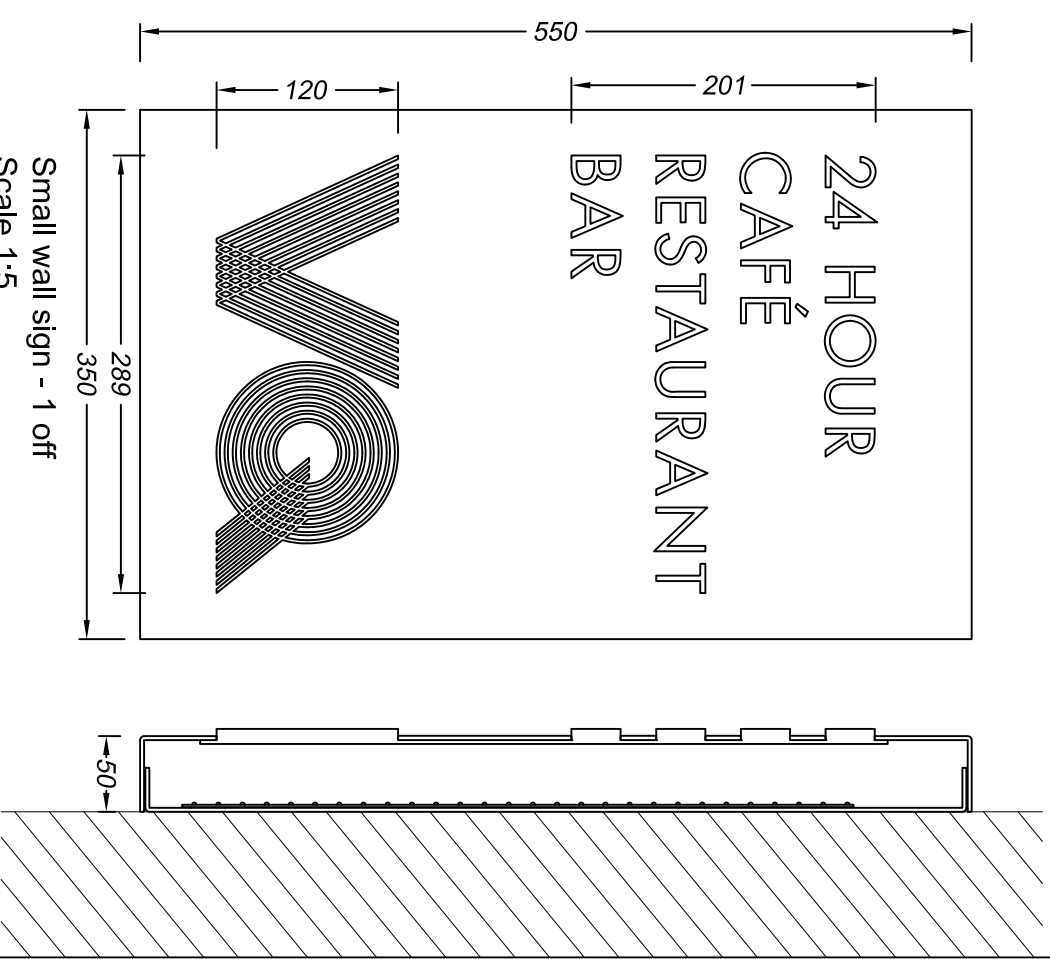

Small wall sign - 1 off

Scale 1:5

Folded and welded 2.5mm aluminium front and back panel are finished black.


Front panel has fret cut text in the face.

The 'VQ' letters are fitted with push through 10mm red RAL 3024 acrylic.

The other letters are fitted with push through 10mm opal acrylic.

Fitted with low energy white LEDs for internal illumination of the letters.

Screw fixed to the wall.

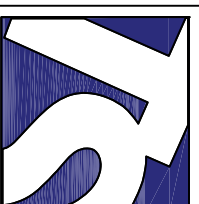

Technical Signs
 Floor 1 - Unit 3
 Hillie Business Centre
 132 St Albans Road
 Watford, Herts, WD24 4AE
 Tel: 01923 811999
 Fax: 01923 811998
 E-mail: info@technicalsigns.co.uk

Client	VQ
Address/Job details	111a Great Russell St Fitzrovia WC1B 3NQ
Proposed Signs	
Job No	
Drawn by	DN
Date	15/06/17
Scale	As specified (A3)
Drawing No	395762-3
Rev	