



Key

- Site Boundary
- Existing structure
- Proposed structure
- Fabric to be demolished

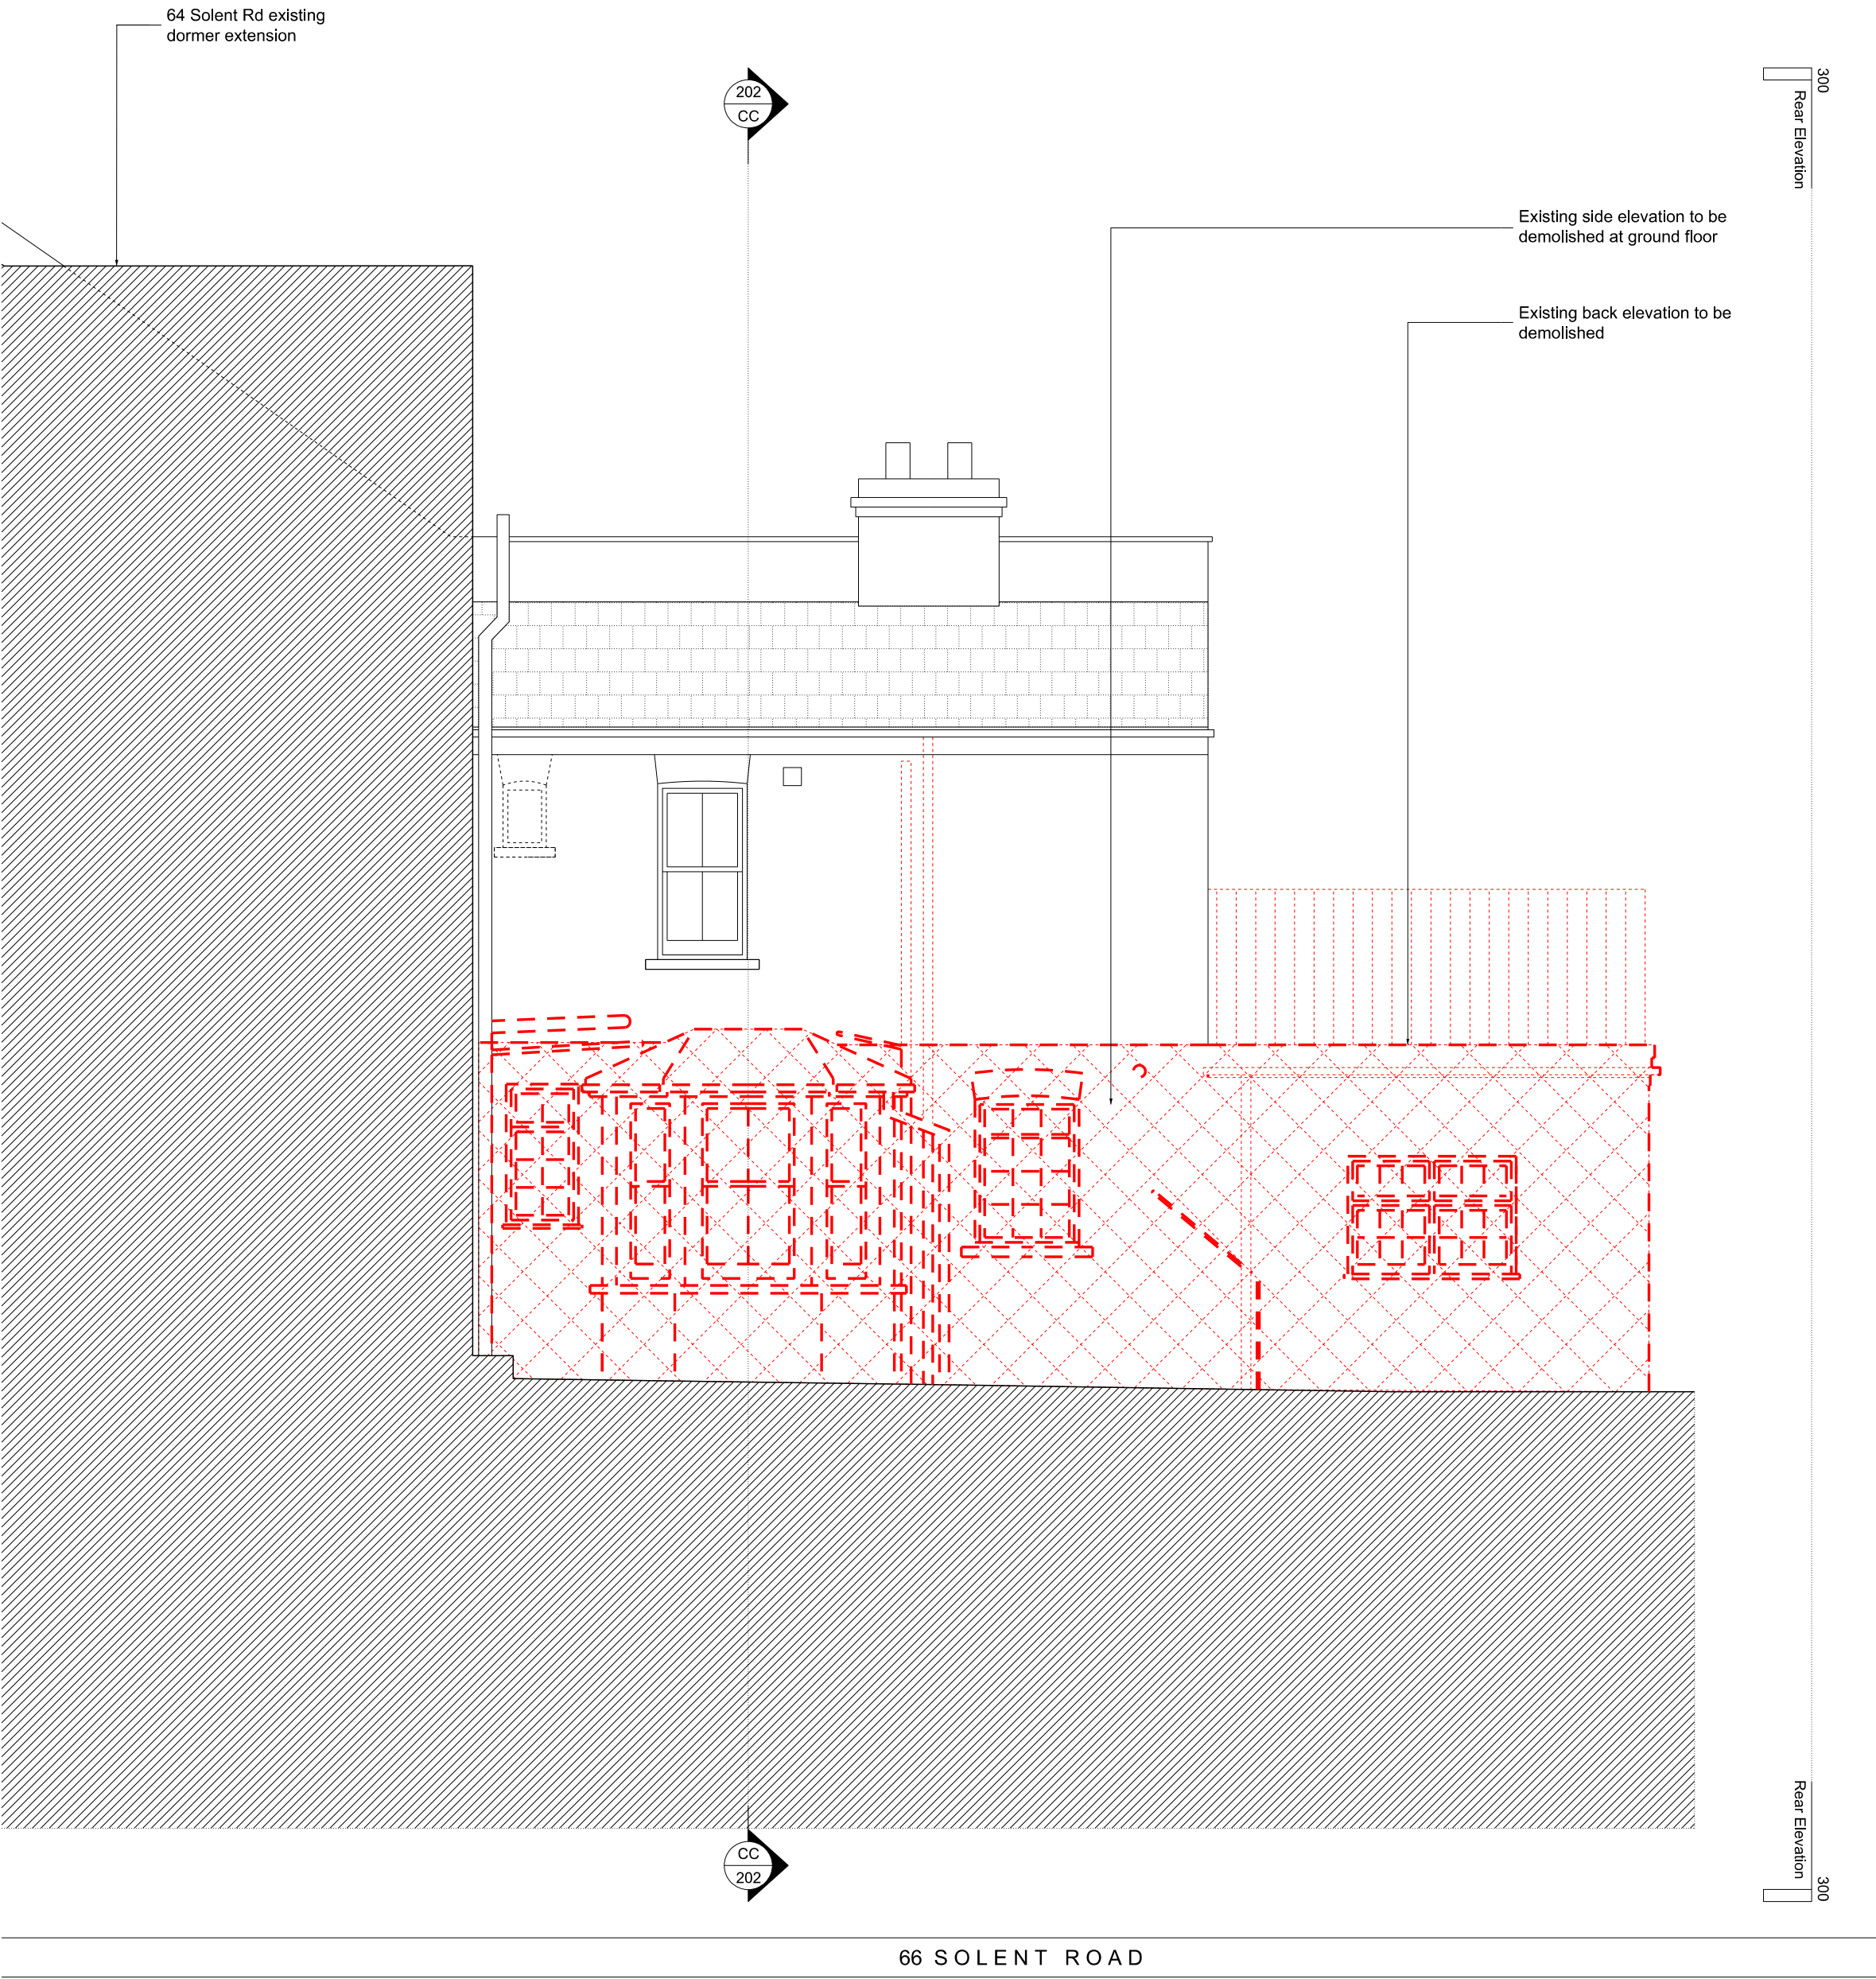

EXISTING & DEMOLITION  
SIDE ELEVATION

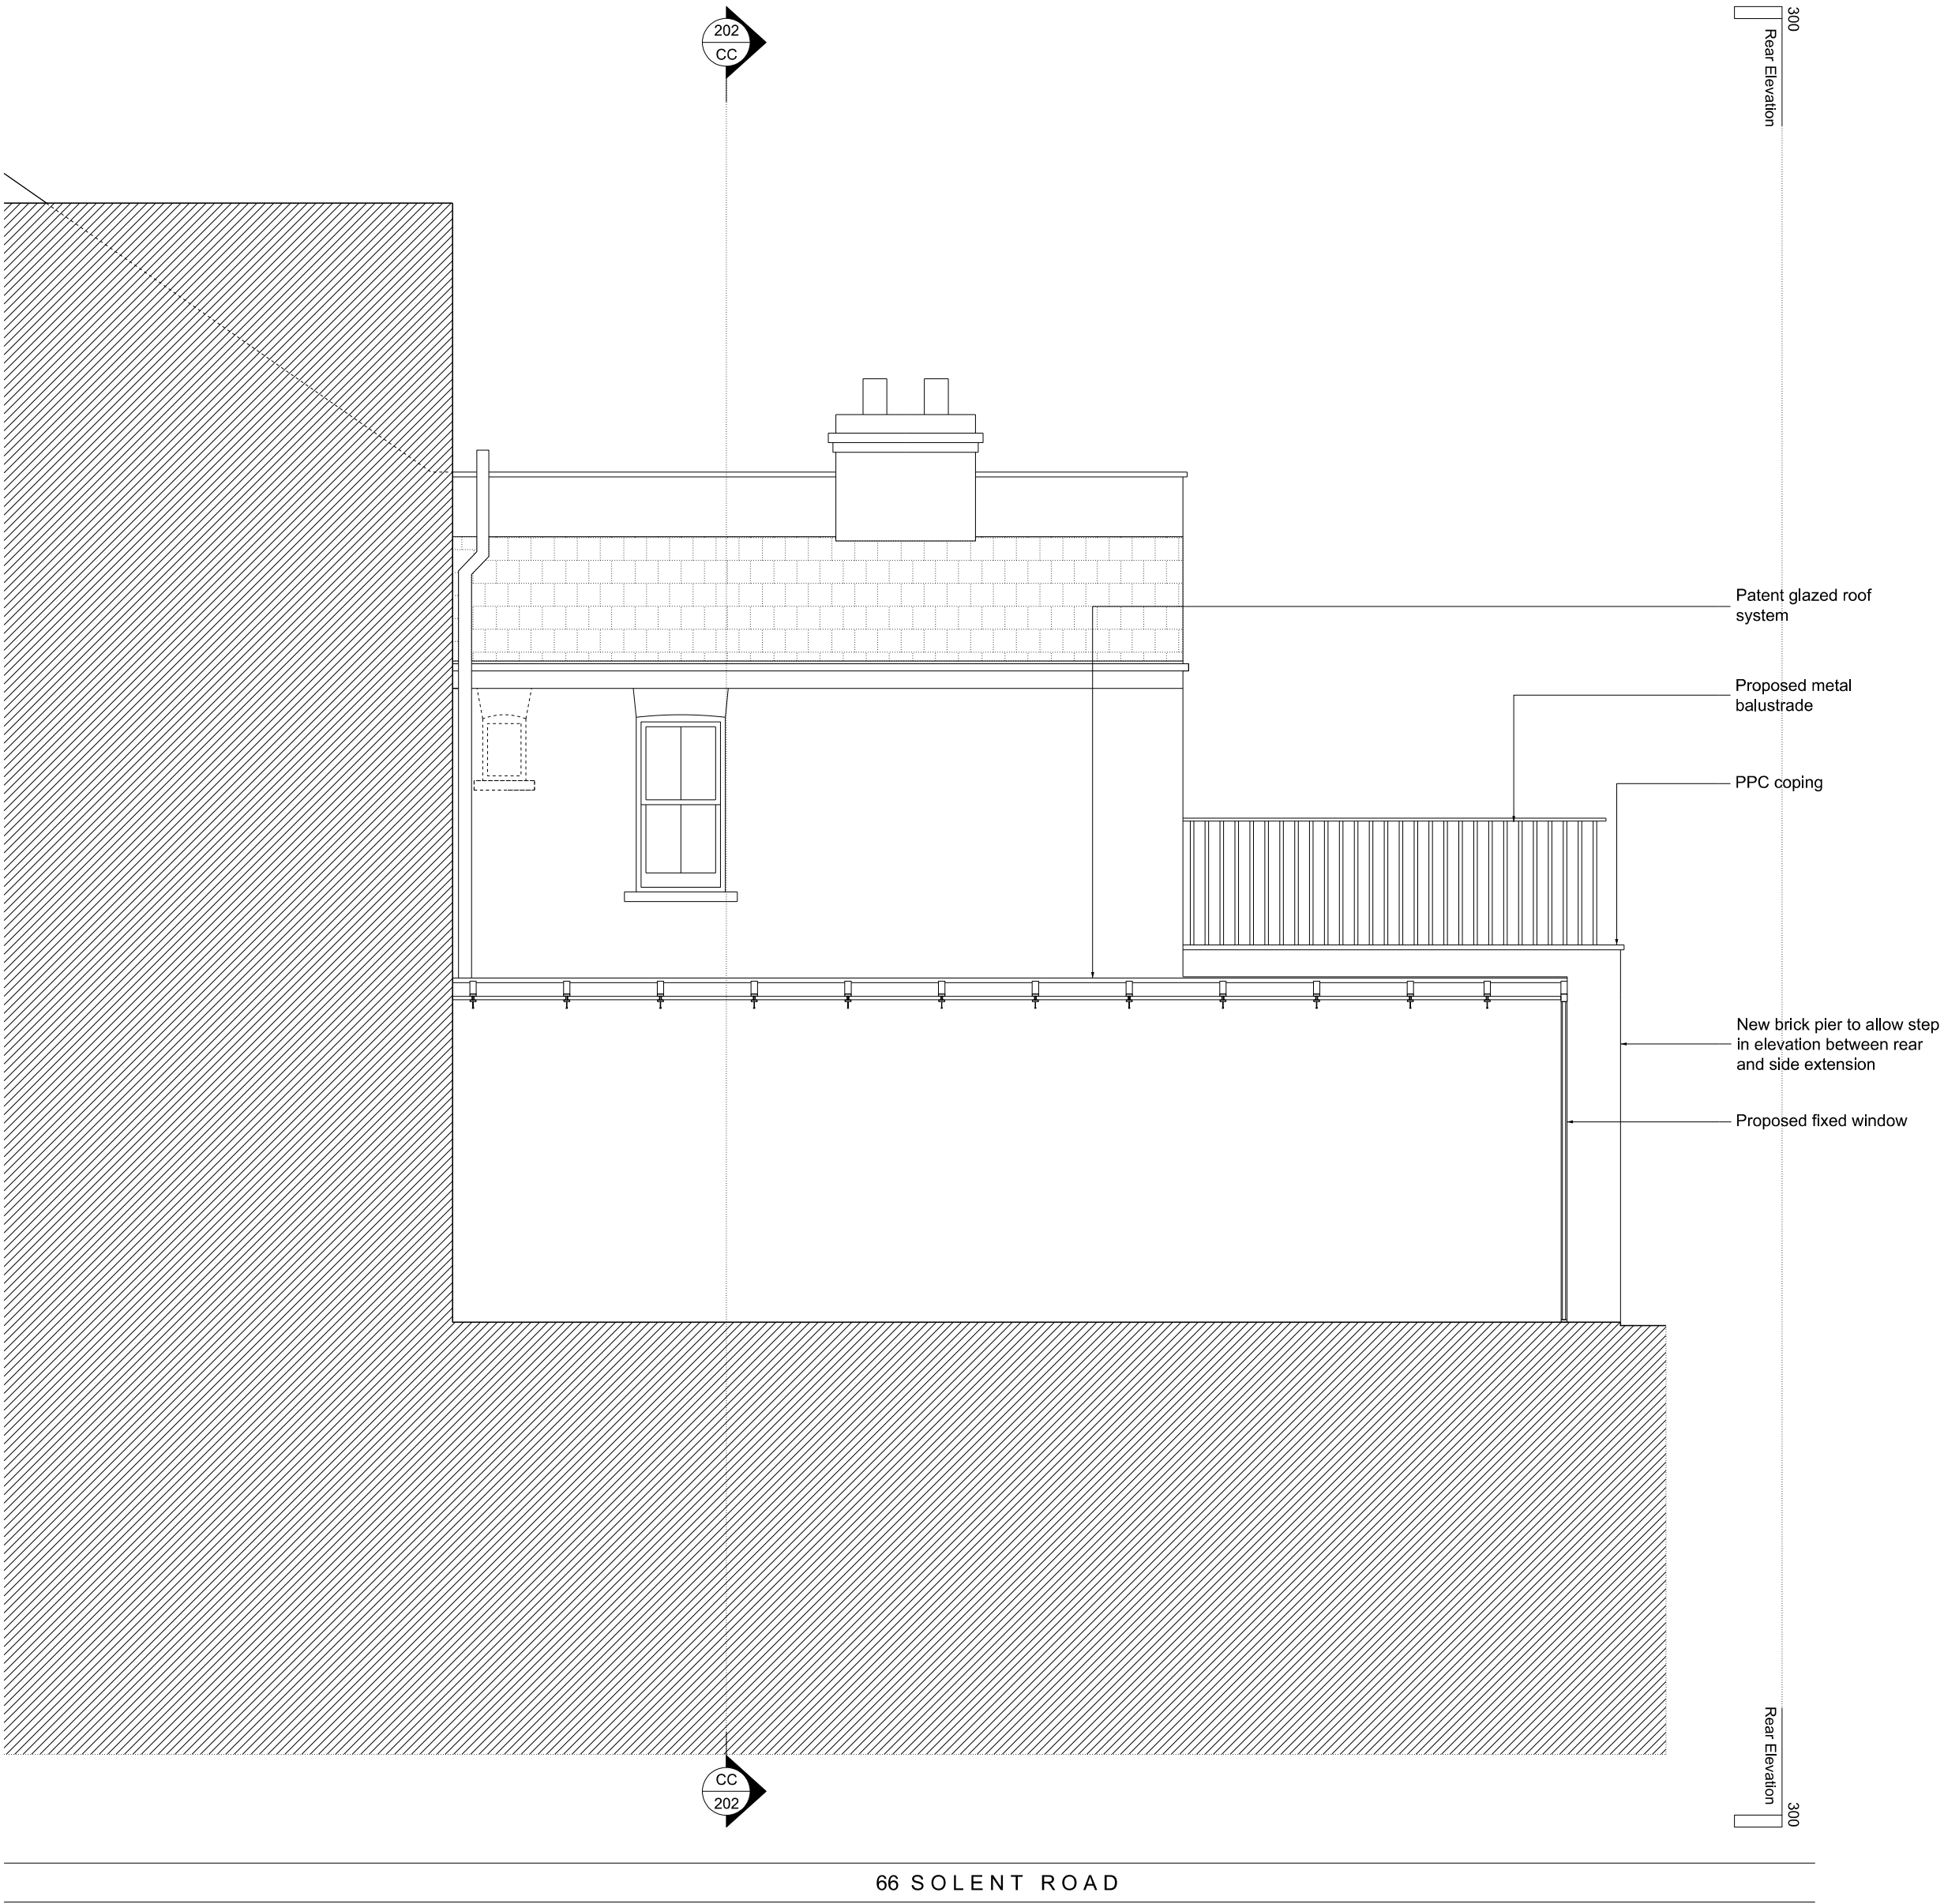

PROPOSED SIDE  
ELEVATION

PLANNING

P2	21.06.17	Issued for Planning
P1	23.02.17	Issued for Planning
Rev	Date	Description

Project 66 Solent Road

Project No 16010

Client Derek & Suki Bracken

Date August 2016

Scale 1:50@A1 / 1:100@A3

Drawing Title: Side Elevation

Drawing No.	P_301	Rev.	P2
-------------	-------	------	----

Drawn	Approved	Signed
RC	BC	