



Proposed

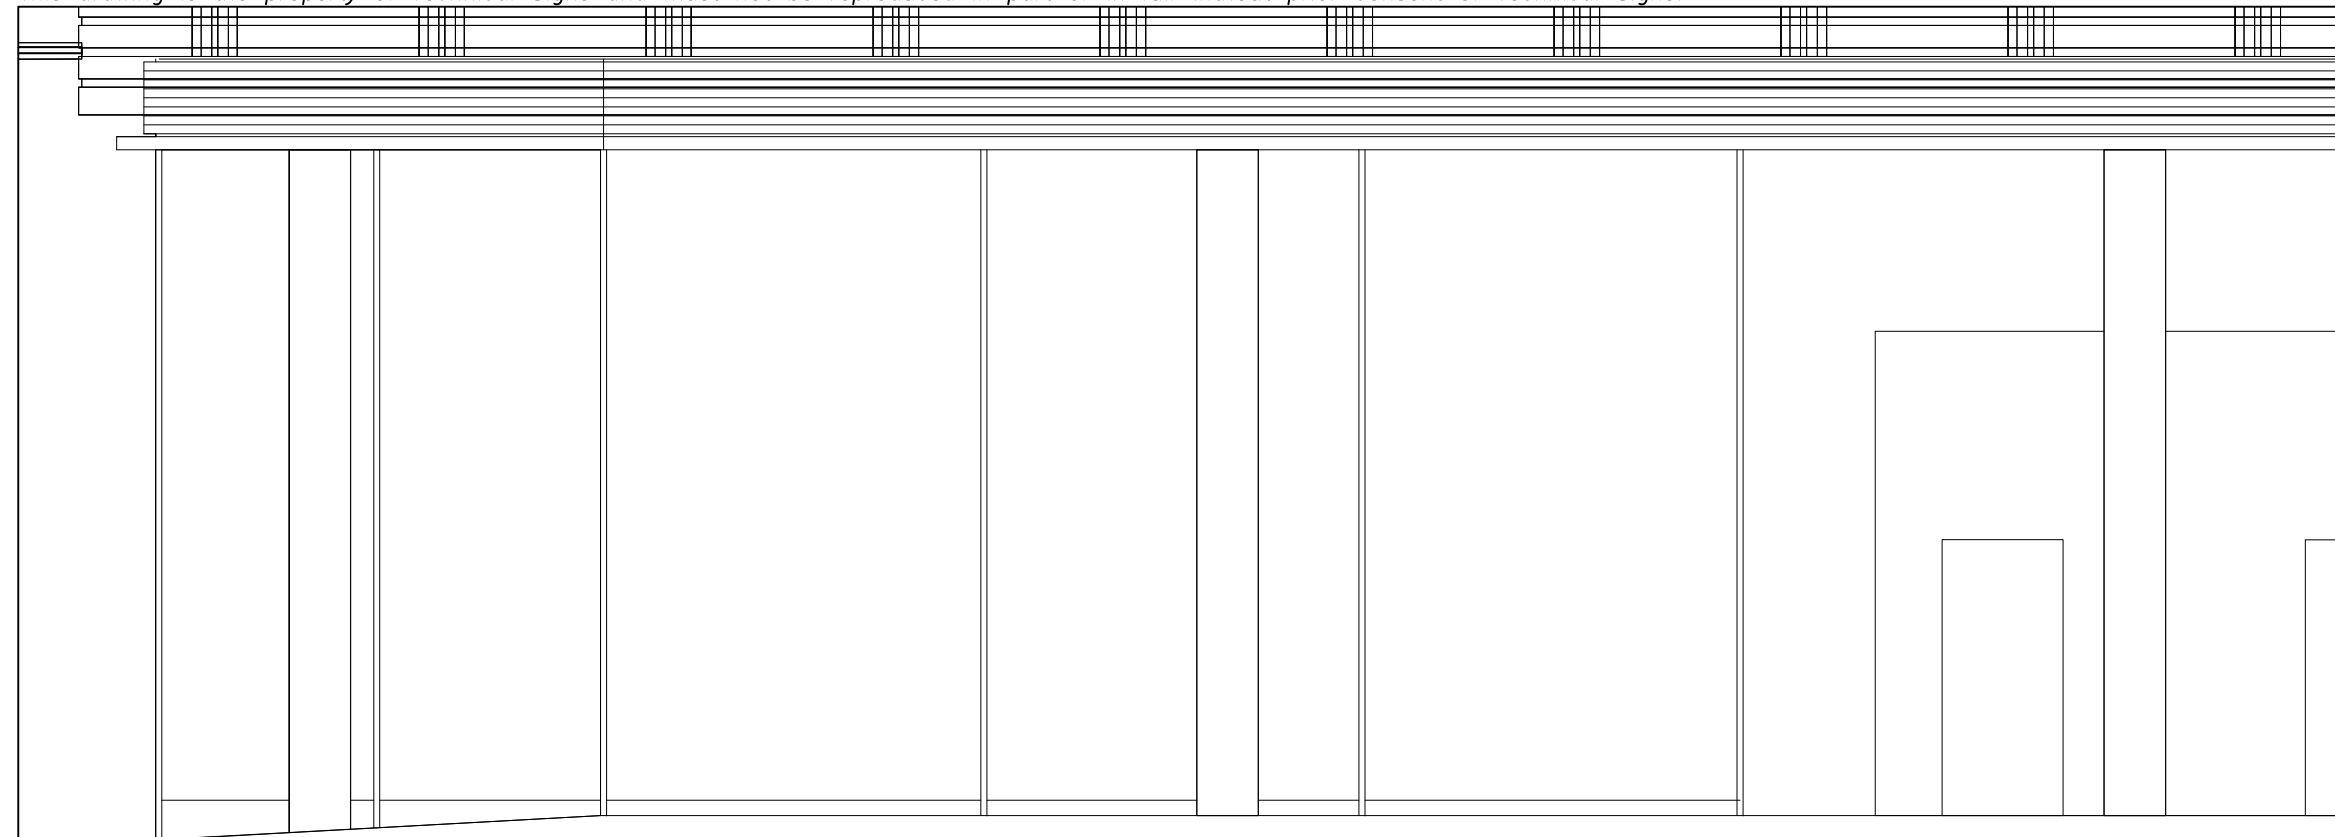

Bucknall St Elevation  
Scale 1:50


CONTINUATION LINE

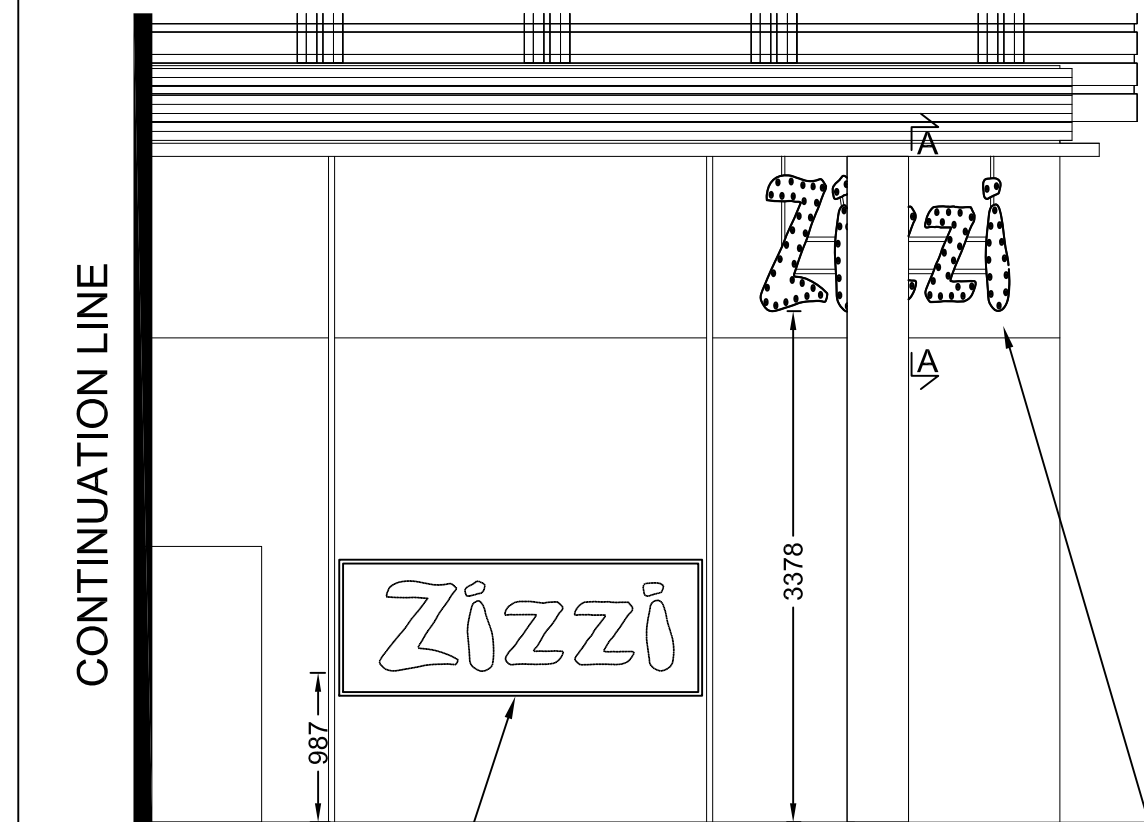

Bucknall St Elevation  
Scale 1:50

recessed light box within the wall behind the glazing

aerial view of text shown on other page

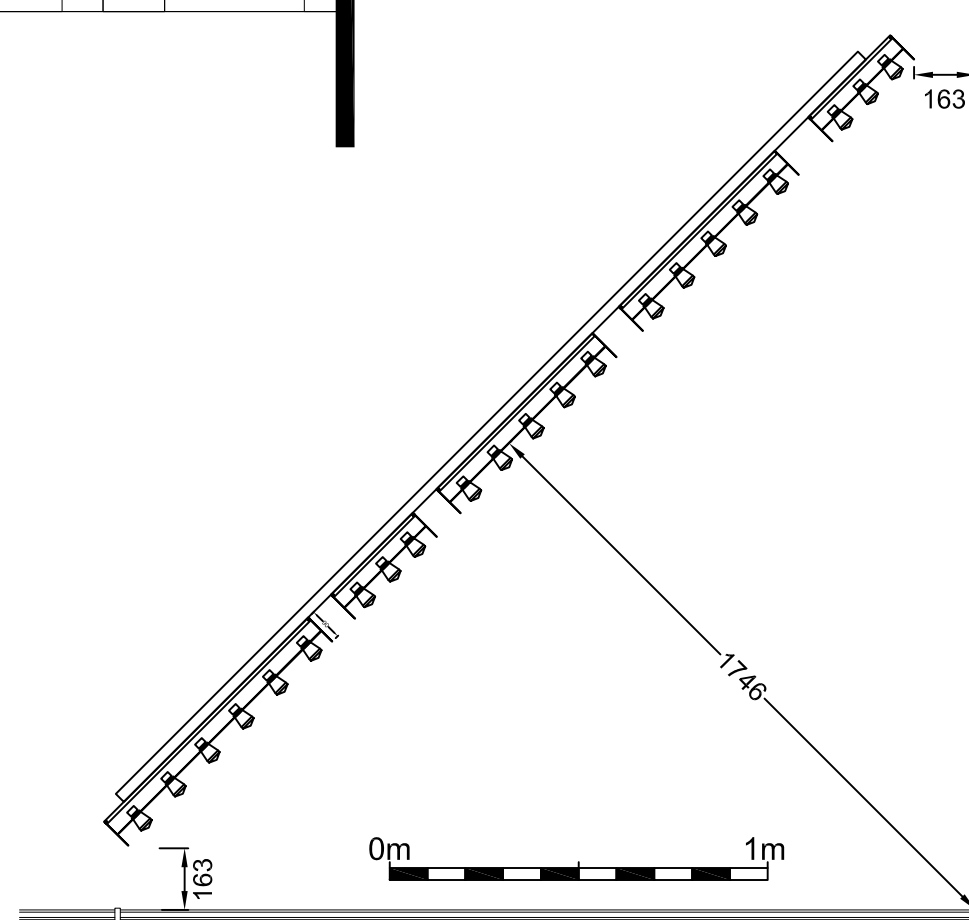

Aerial view of the text hanging behind the glazing on Bucknall St  
Scale 1:20

- D Text altered  
Layout alterations 21/06/17
- C Text altered 21/06/17
- B Text added 16/06/17
- A Extra section  
Elevation corrected 19/04/17

|                                   |                        |                        |                               |  |
|-----------------------------------|------------------------|------------------------|-------------------------------|--|
|                                   | <b>Technical Signs</b> |                        | Client Zizzi                  |  |
|                                   | Floor 1 - Unit 3       |                        | Address/Job details           |  |
|                                   | Hille Business Centre  |                        | Unit 8 Central St Giles Plaza |  |
|                                   | 132 St Albans Road     |                        | Covent Garden                 |  |
| Watford, Herts, WD24 4AE          |                        | WC2H 8AB               |                               |  |
| Tel: 01923 811999                 |                        | Proposed Signage       |                               |  |
| Fax: 01923 811998                 |                        | Job No 1865            |                               |  |
| E-mail: info@technicalsigns.co.uk |                        | Drawn by<br>DN         | Date<br>28/03/17              |  |
| Scale<br>As specified (A3)        |                        | Drawing No<br>595391-4 | Rev<br>D                      |  |