

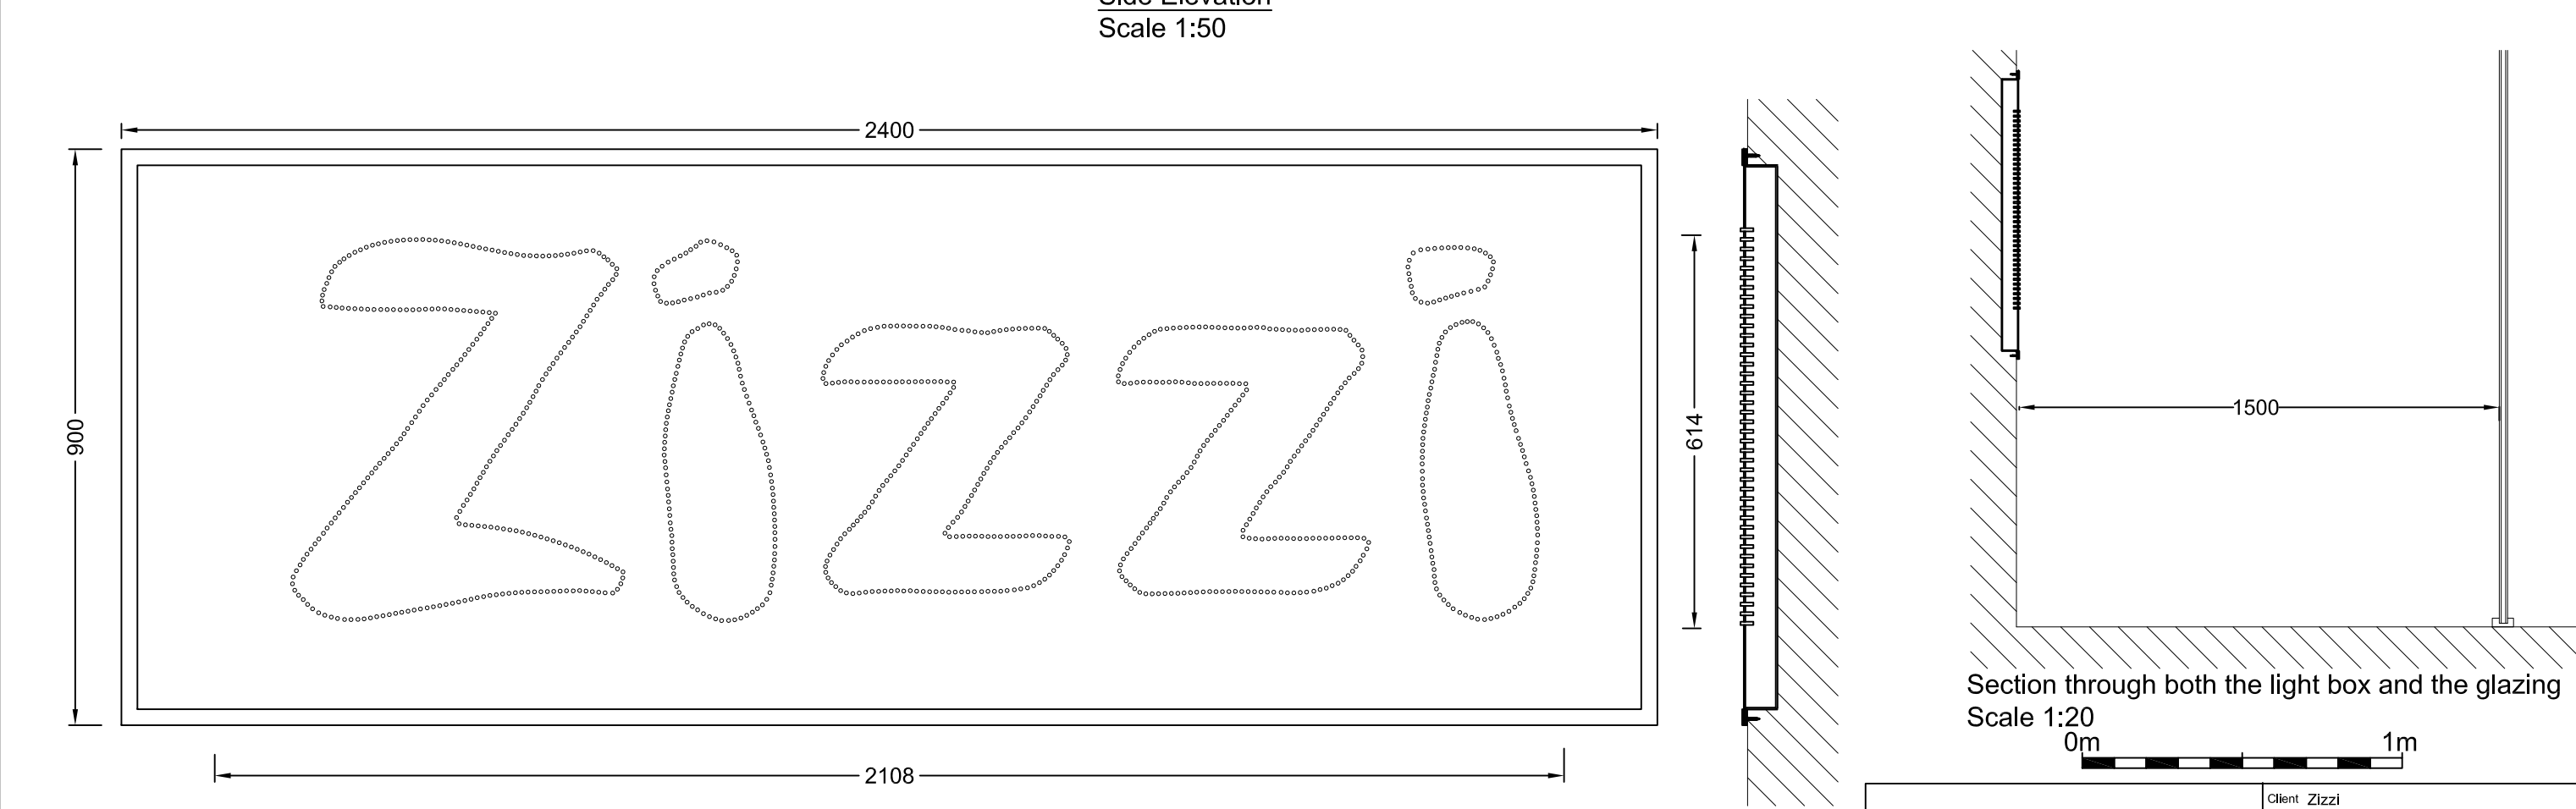


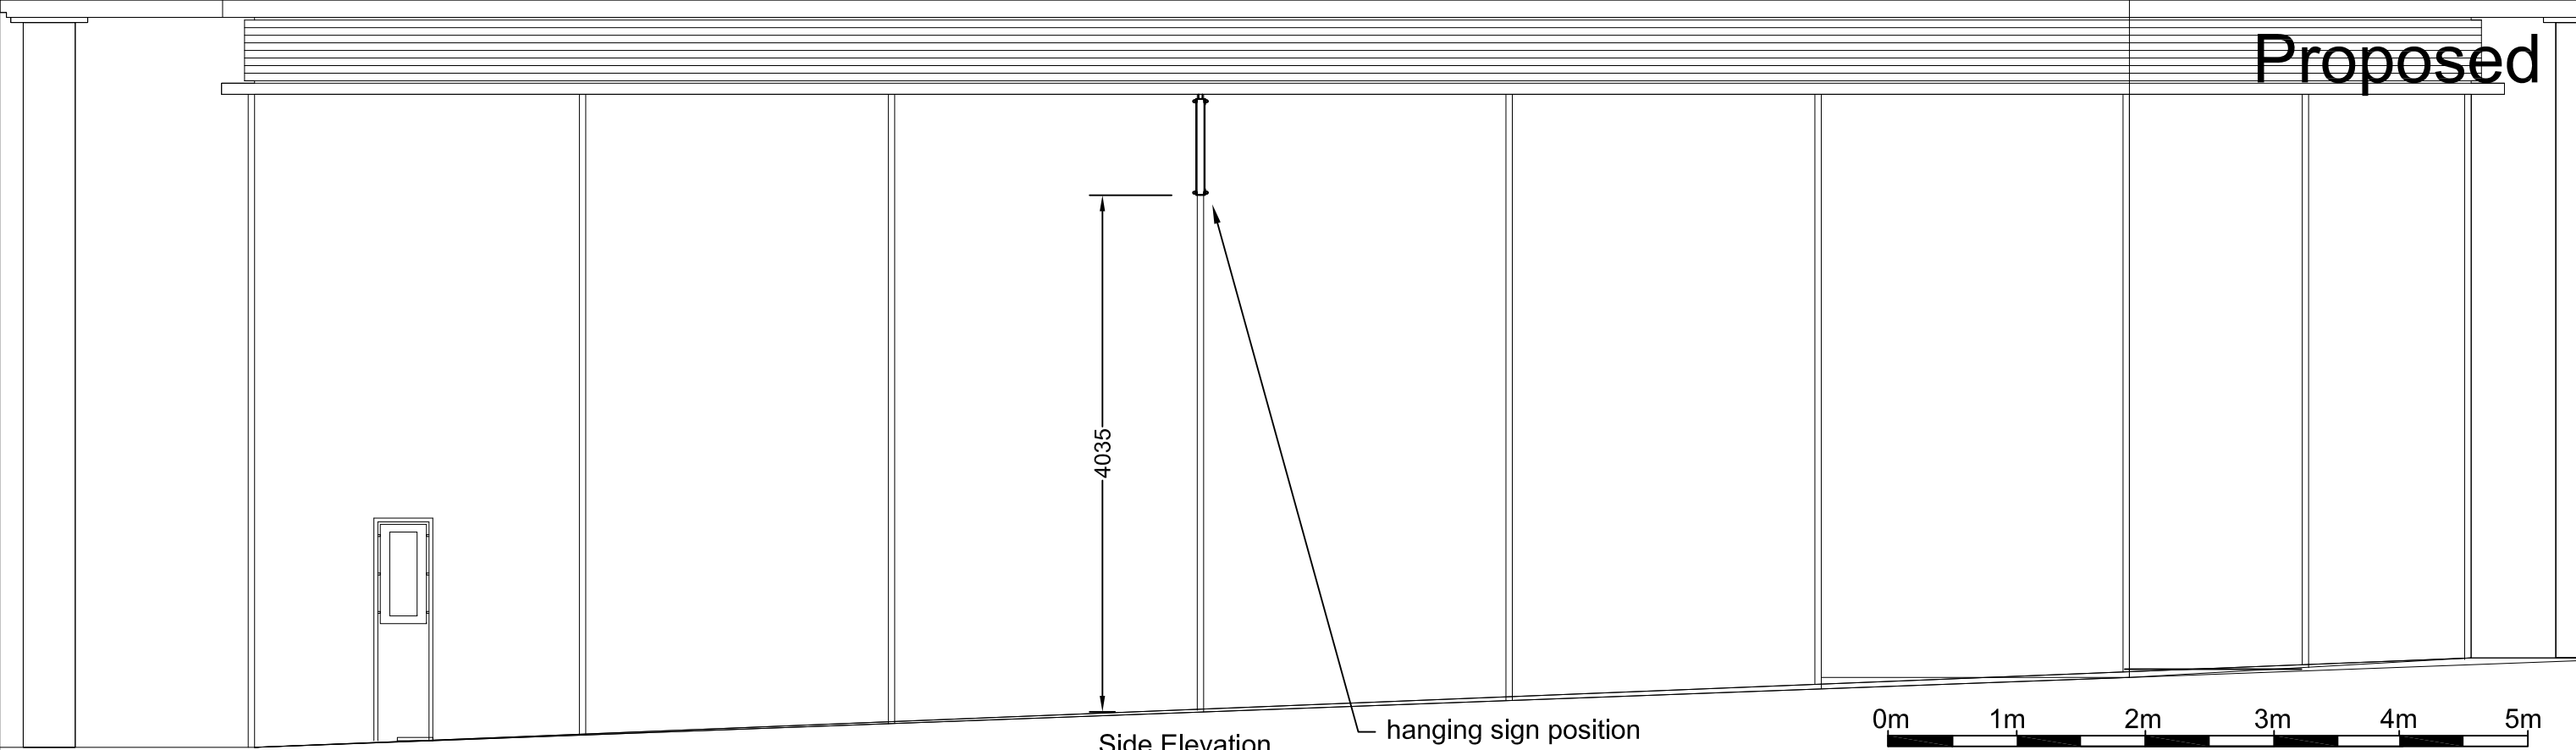

Recessed light box - 1 off.
Scale 1:10
Replacement folded and welded 2.5mm aluminium panel is finished black and is fitted into the existing recess within the wall behind the glazing.
Face of the panel has the letter outlines formed by a chain of fret cut holes.
Holes are fitted with warm white LEDs which push through the panel face.

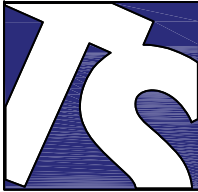

C	Layout alterations Proj sign to hang	21/06/17
B	Text and projecting sign added	16/06/17
A	Vinyl removed	19/04/17

		Client Zizzi	
		Address/Job details Unit 8 Central St Giles Plaza Covent Garden WC2H 8AB	
		Proposed Signage	
		Job No 1865	
Drawn by DN		Date 28/03/17	
Scale As specified (A3)		Drawing No 595391-5	Rev C