
## PLANNING

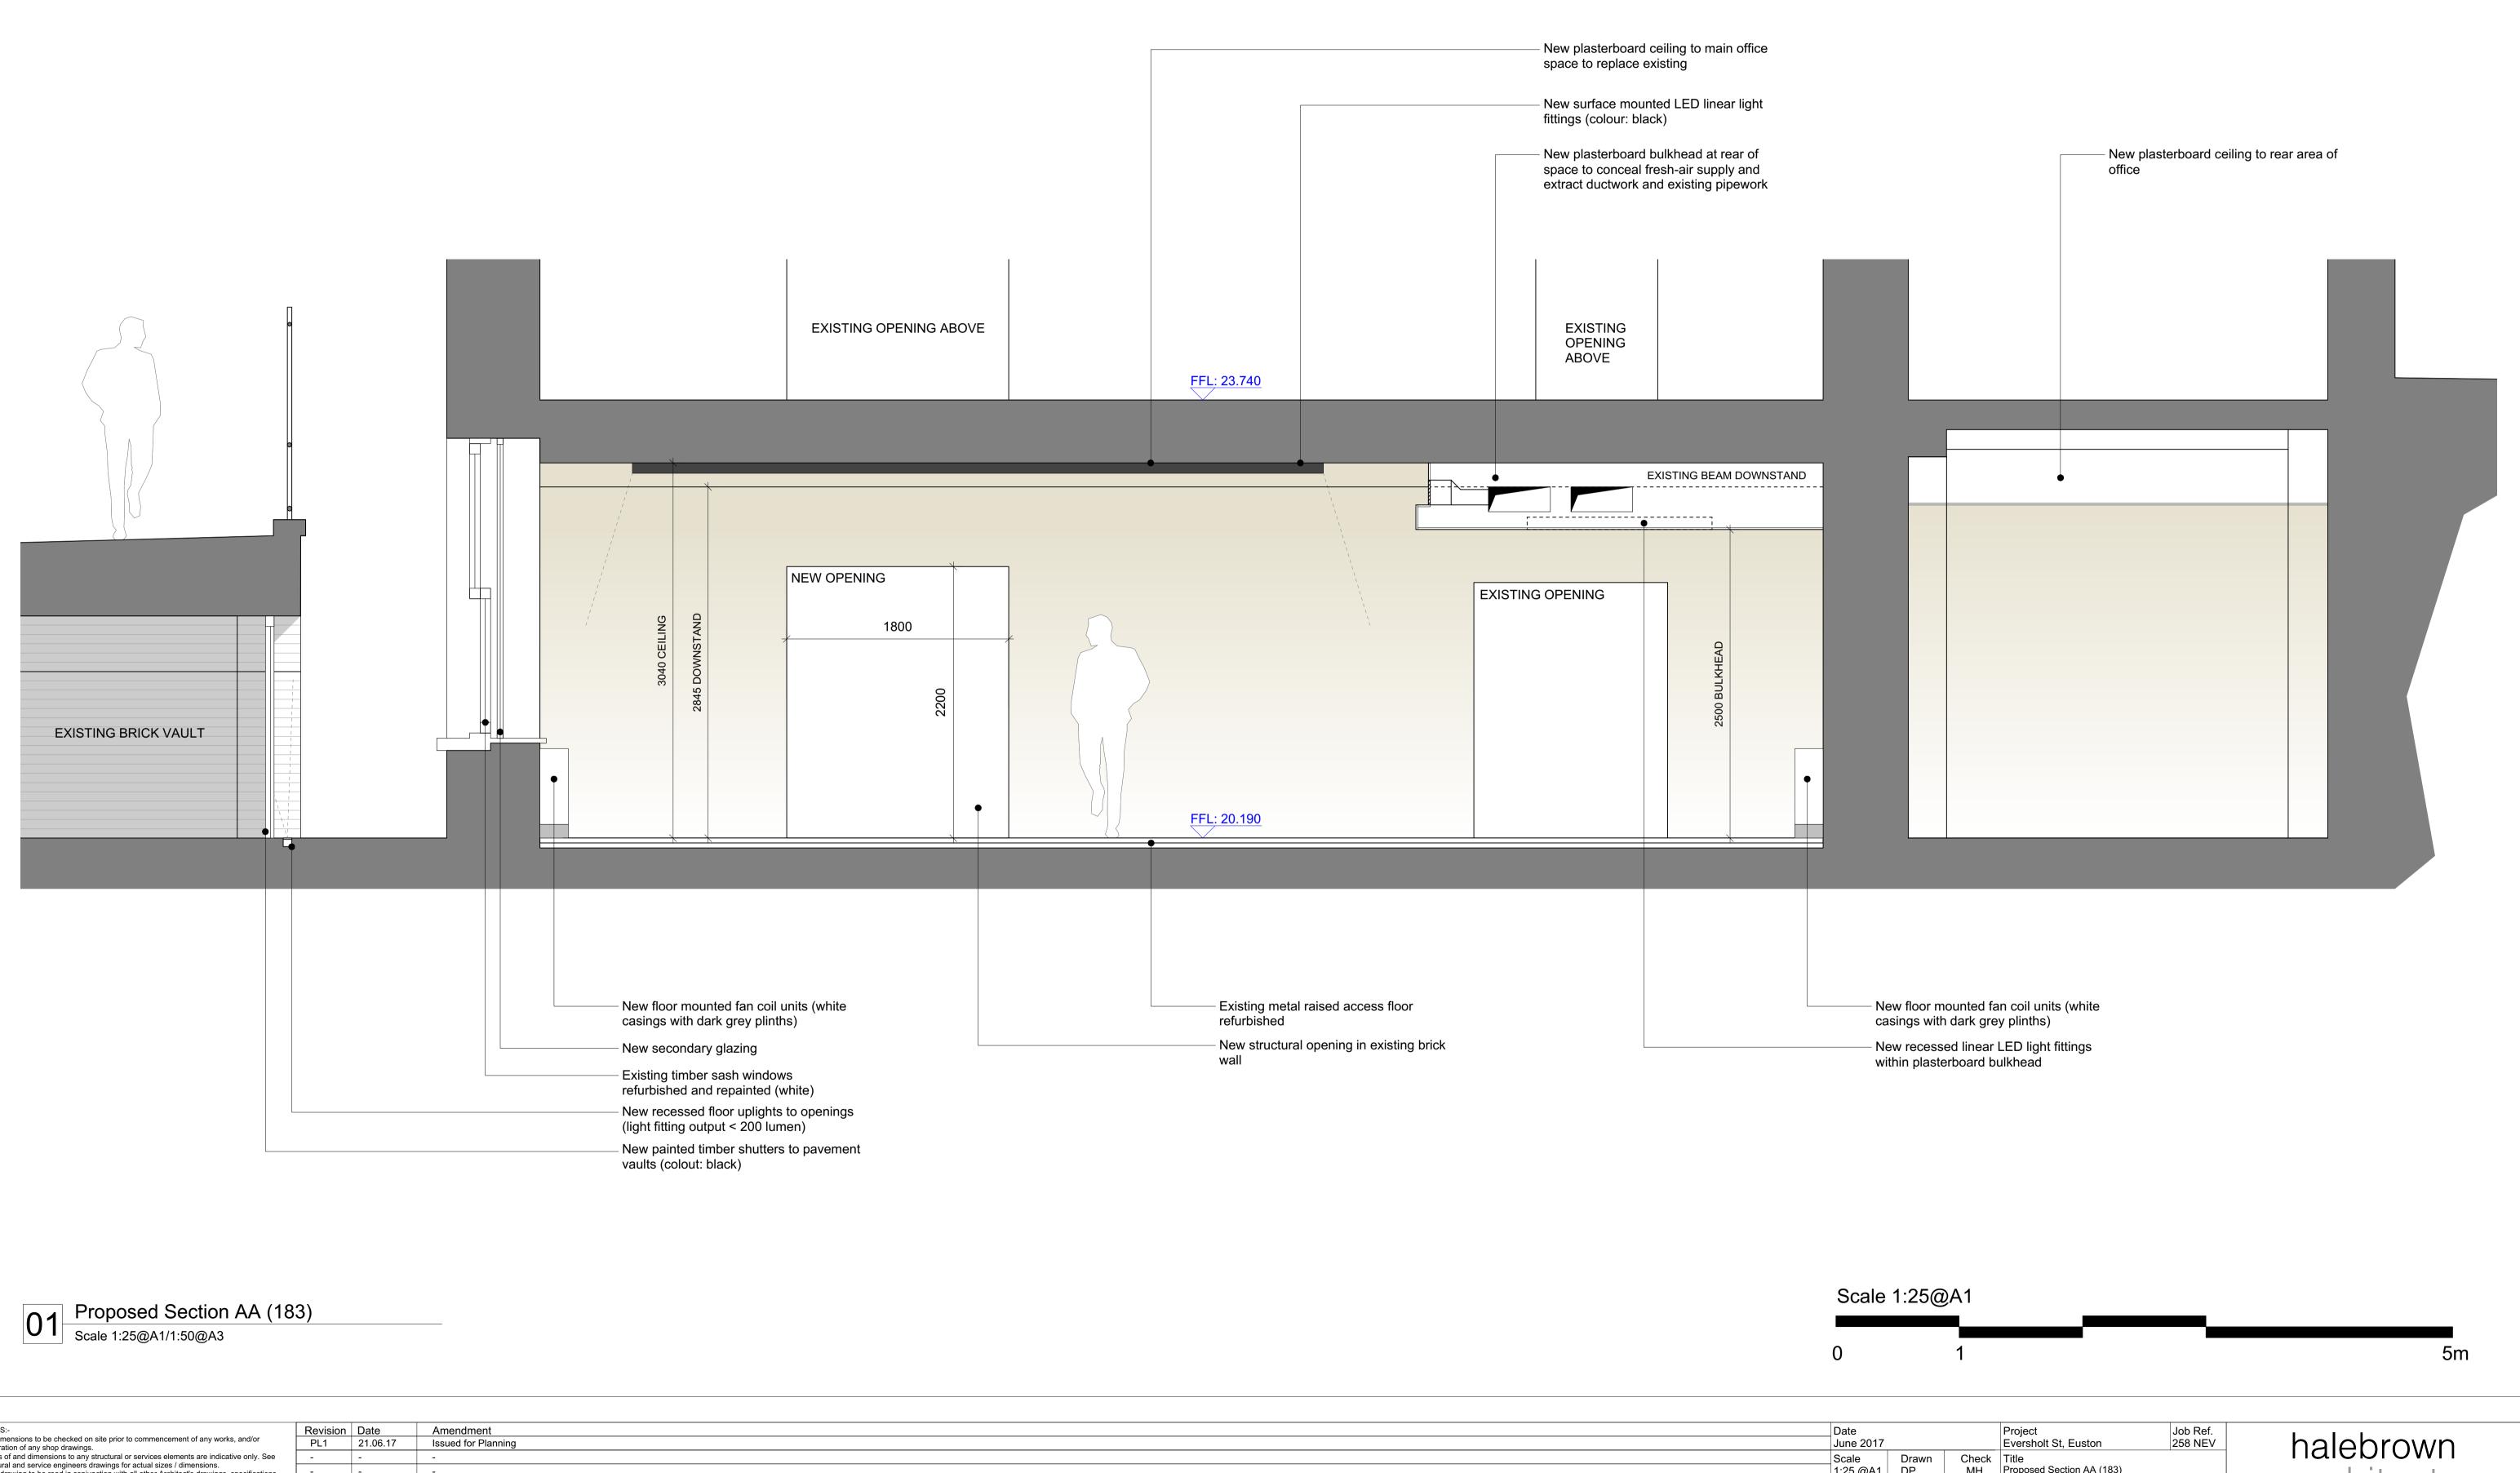

<ul> <li>NOTES:-</li> <li>All dimensions to be checked on site prior to commencement of any works, and/or preparation of any shop drawings.</li> <li>Sizes of and dimensions to any structural or services elements are indicative only. See structural and service engineers drawings for actual sizes / dimensions.</li> <li>This drawing to be read in conjunction with all other Architect's drawings, specifications and other Consultants' information.</li> <li>All proprietary systems shown on this drawing are to be installed strictly in accordance with the Manufacturers/Suppliers recommended details.</li> <li>Any discrepancies between information shown on this drawing and any other contract information or manufacturers/suppliers recommendations is to be brought to the attention of the Architect.</li> </ul>	Revision	Date	Amendment
	PL1	21.06.17	Issued for Planning
	-	-	-
	-	-	-
	-	-	-
	-	-	-
	-	-	-
	-	-	-

halebrown architects ScaleDrawn1:25 @A1DP Check Title MH Proposed Section AA (183) Rev. PL1 Status Planning Client Ref Drwg. no. - 258(PL)106 Architect Hale Brown Architects Ltd. Unit 2.01 Chester House, Kennington Park, 1-3 Brixton Rd, London SW9 6DE T: 020 8977 6946 E: mail@halebrown.com W: www.halebrown.com