




PLANNING

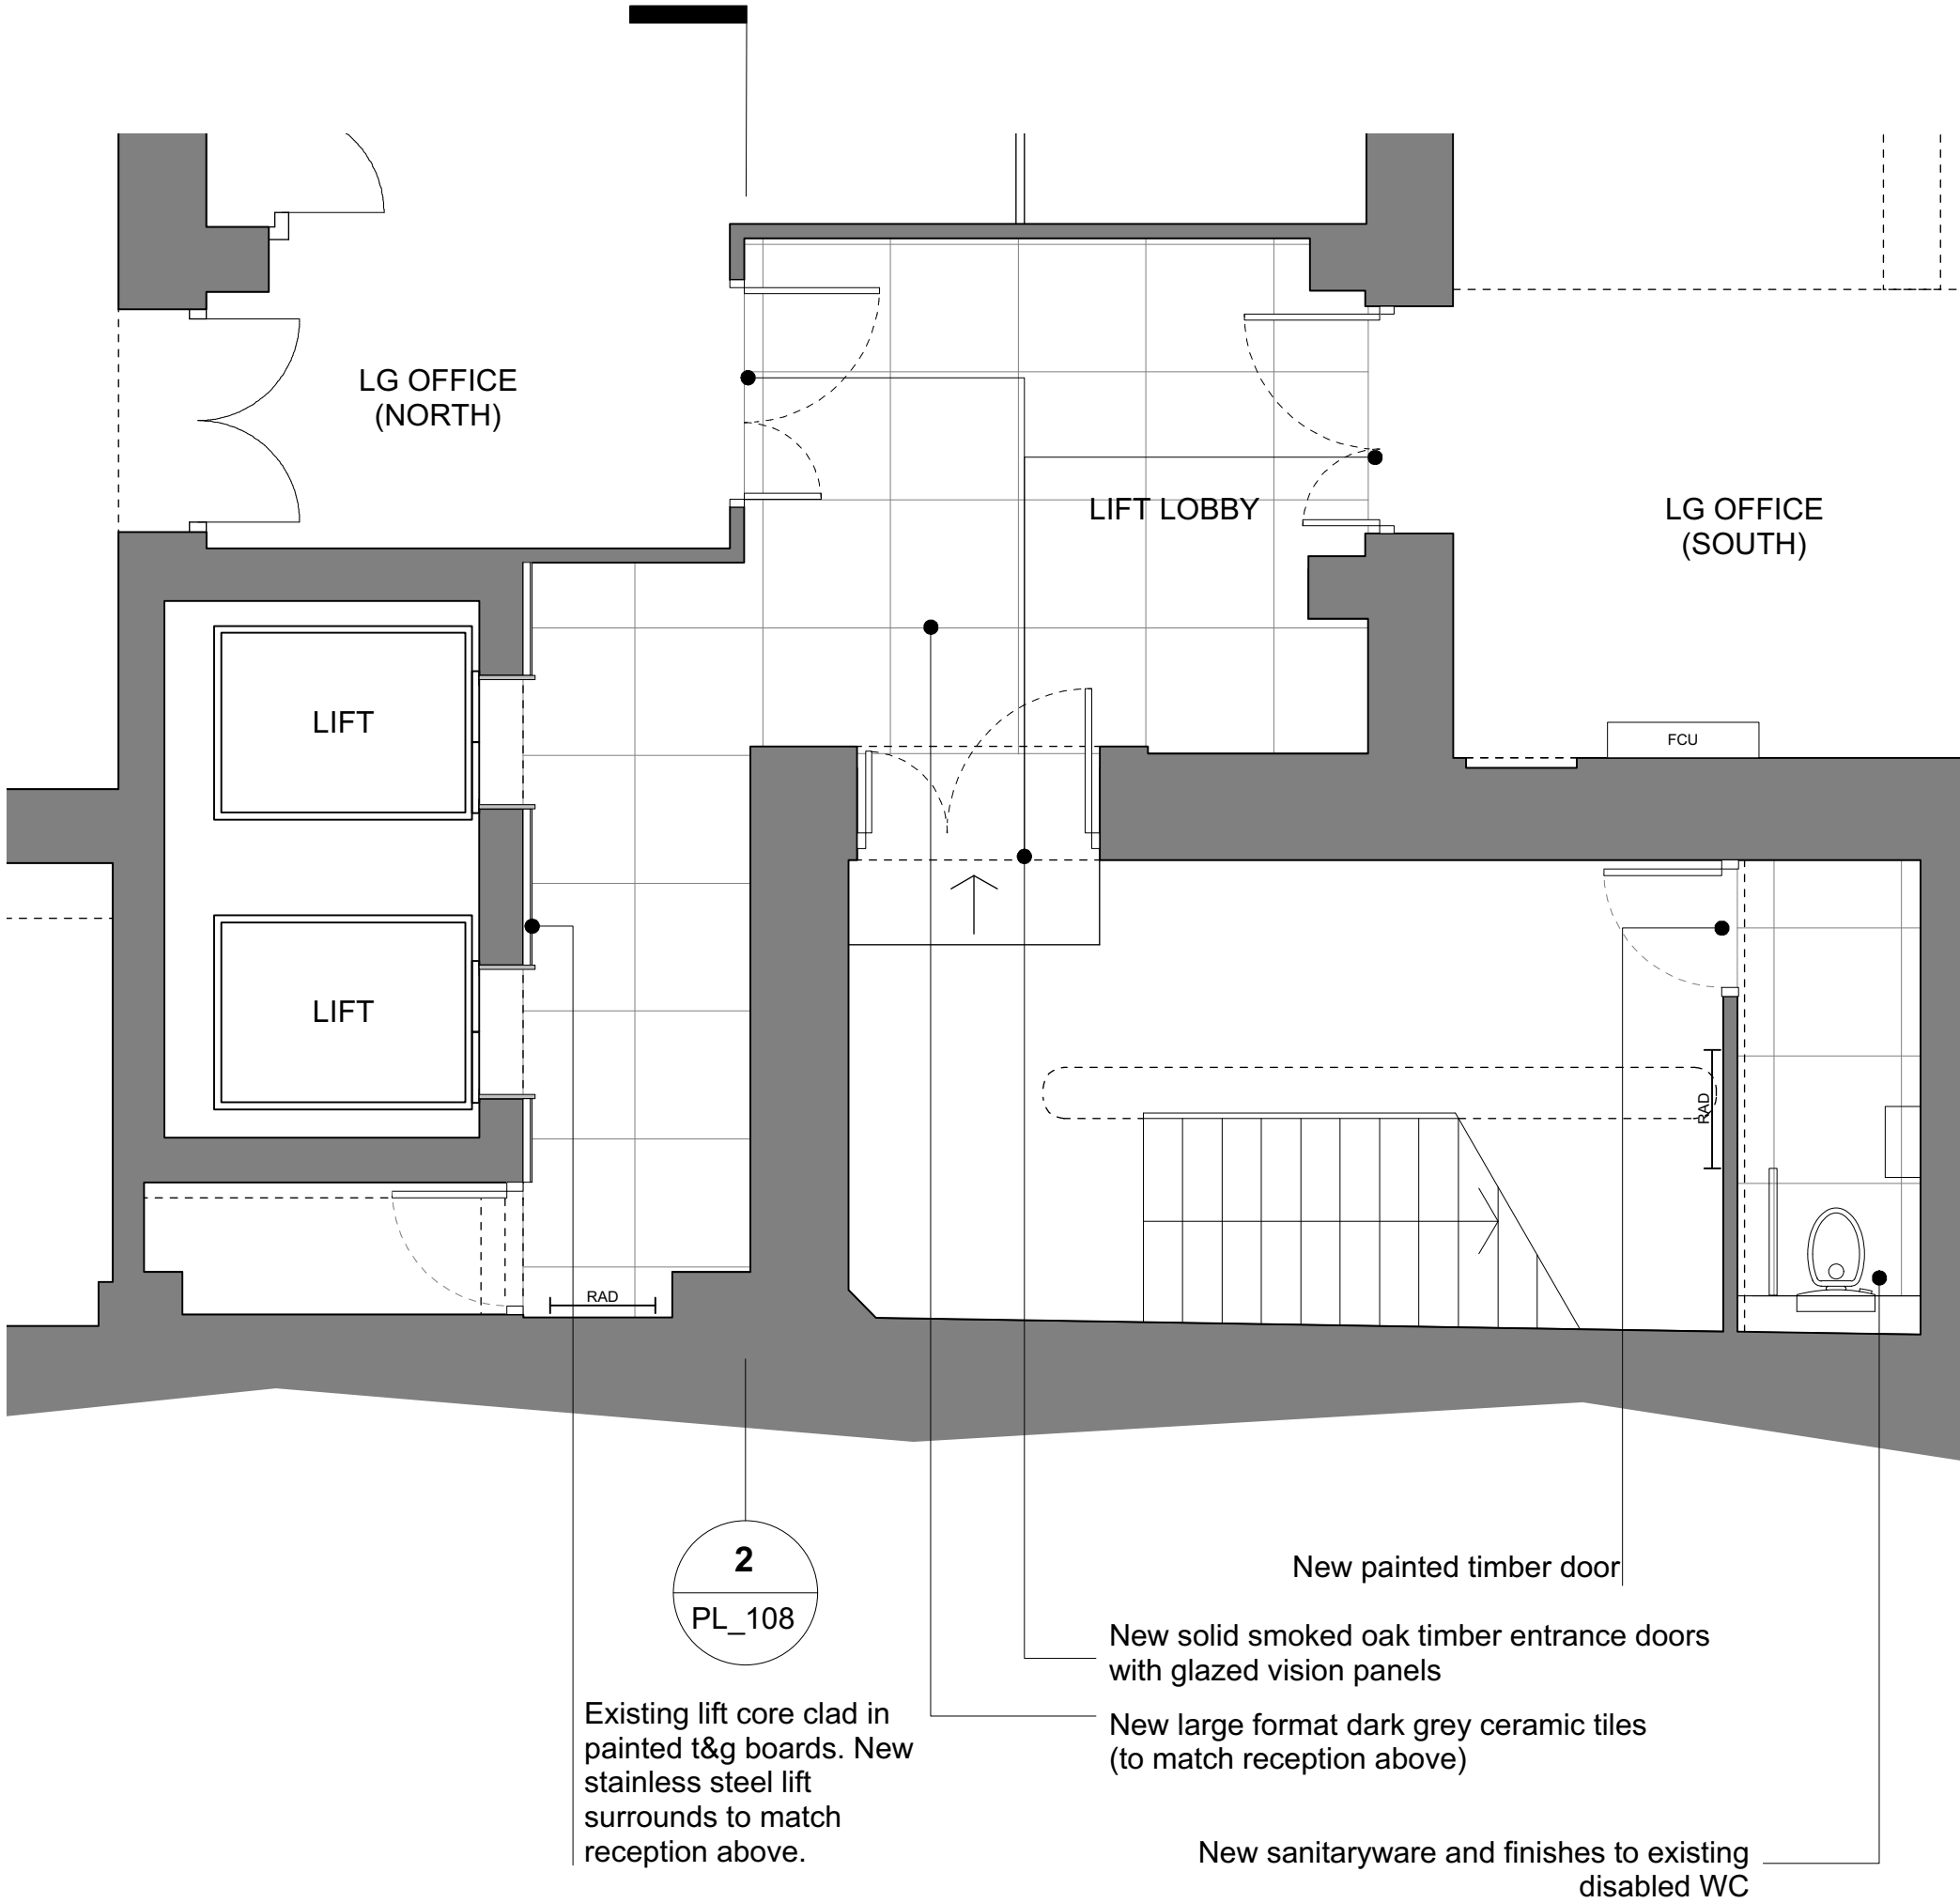

01 Proposed Lower Ground Lift Lobby Plan (183)
Scale 1:50@A1/1:100@A3


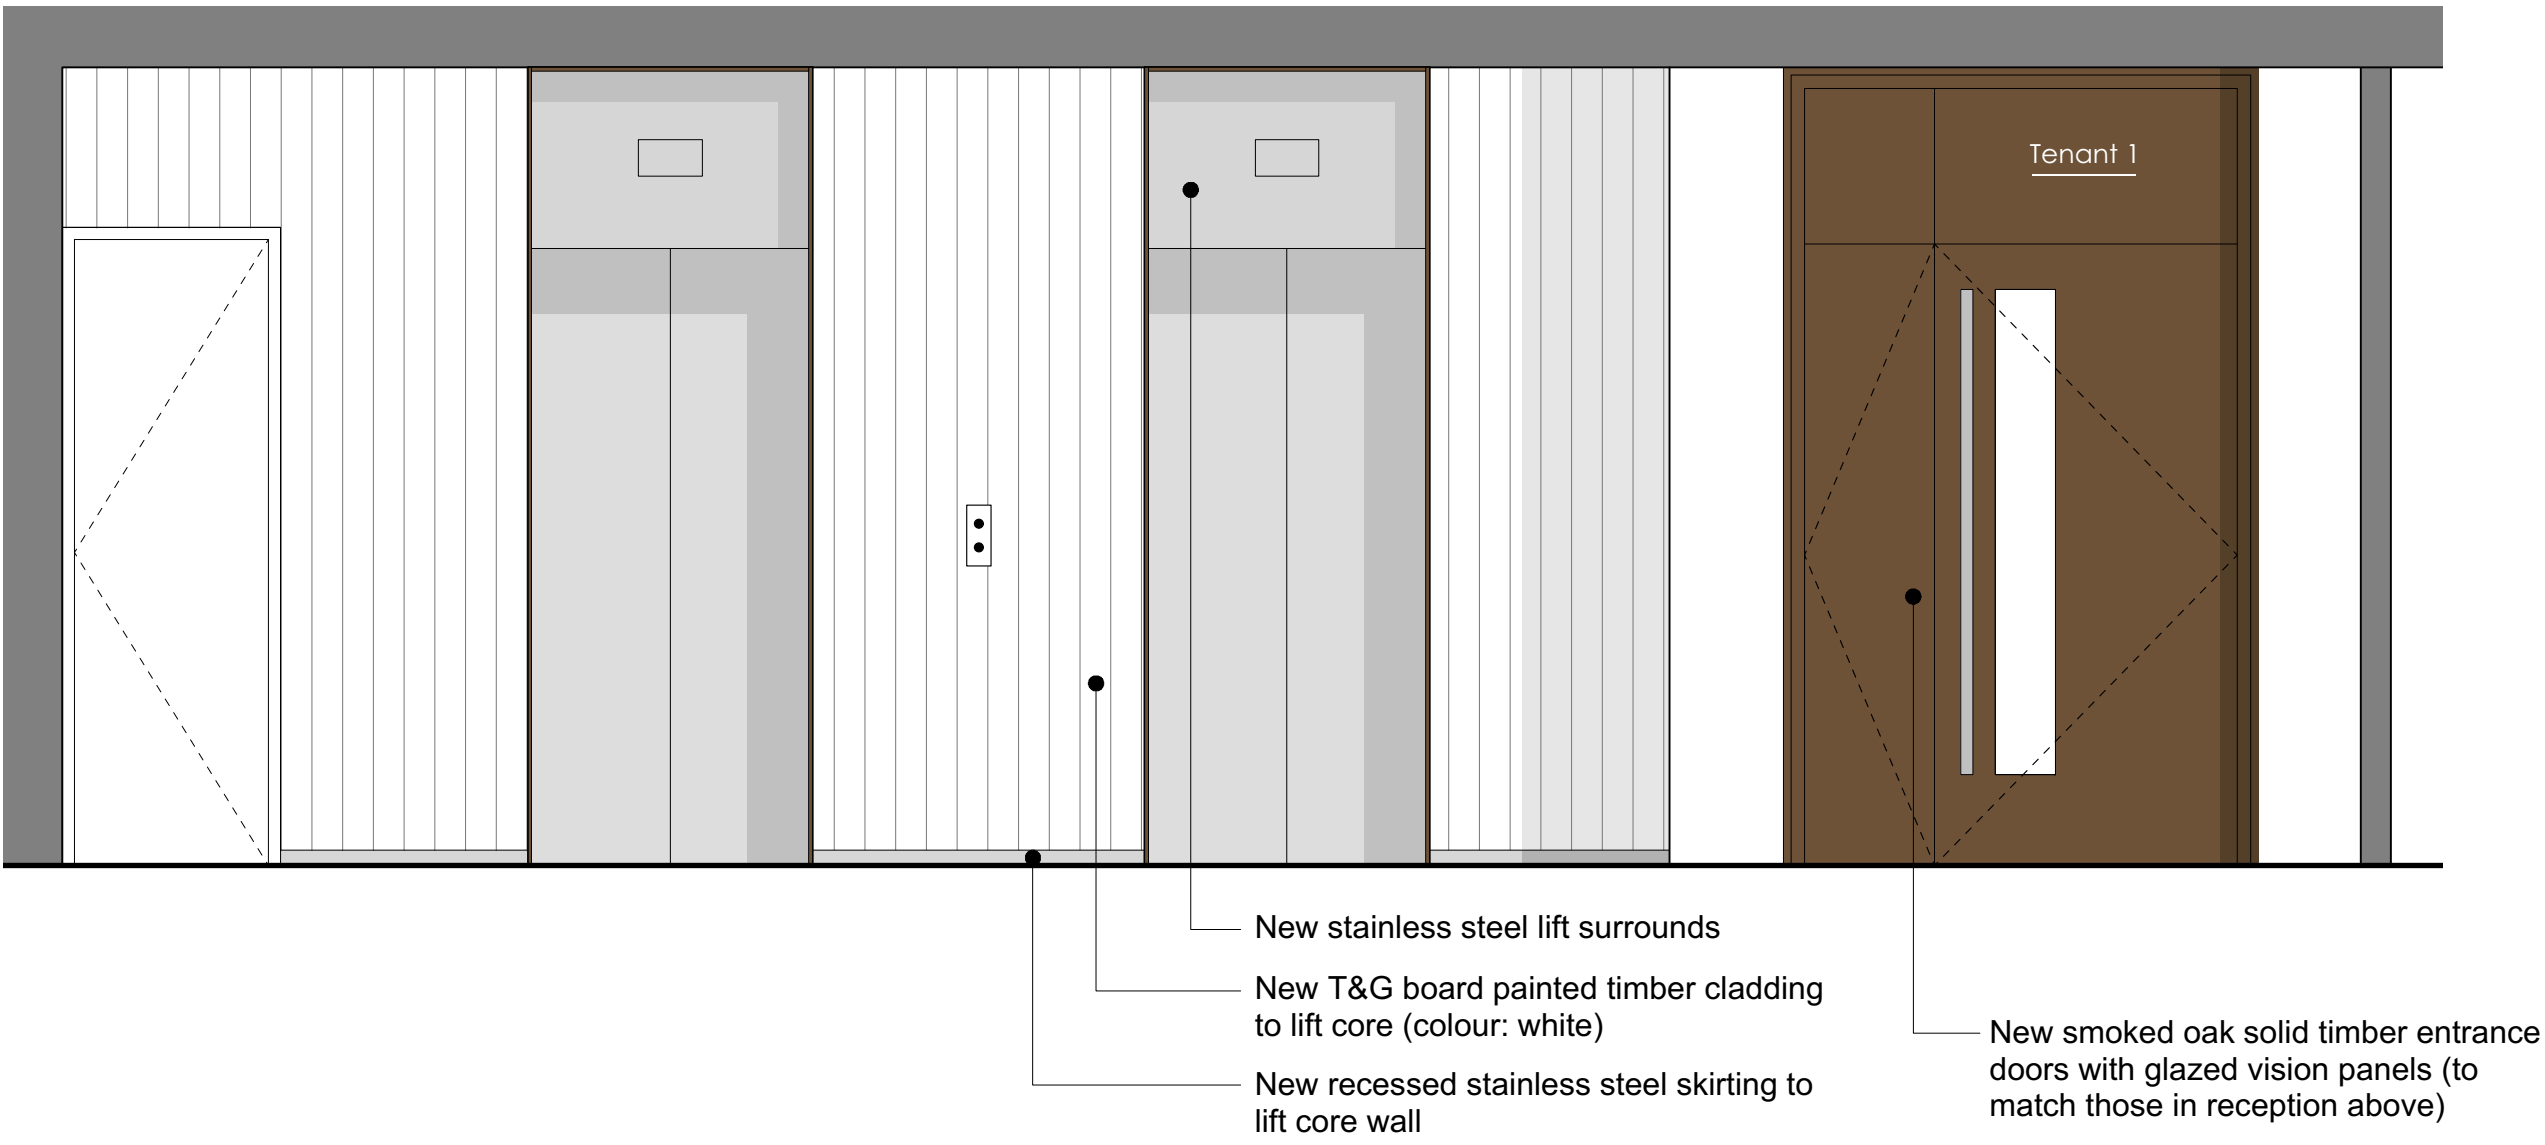


02 Proposed Lower Ground Lift Lobby Elevation (183)
Scale 1:25@A1/1:50@A3

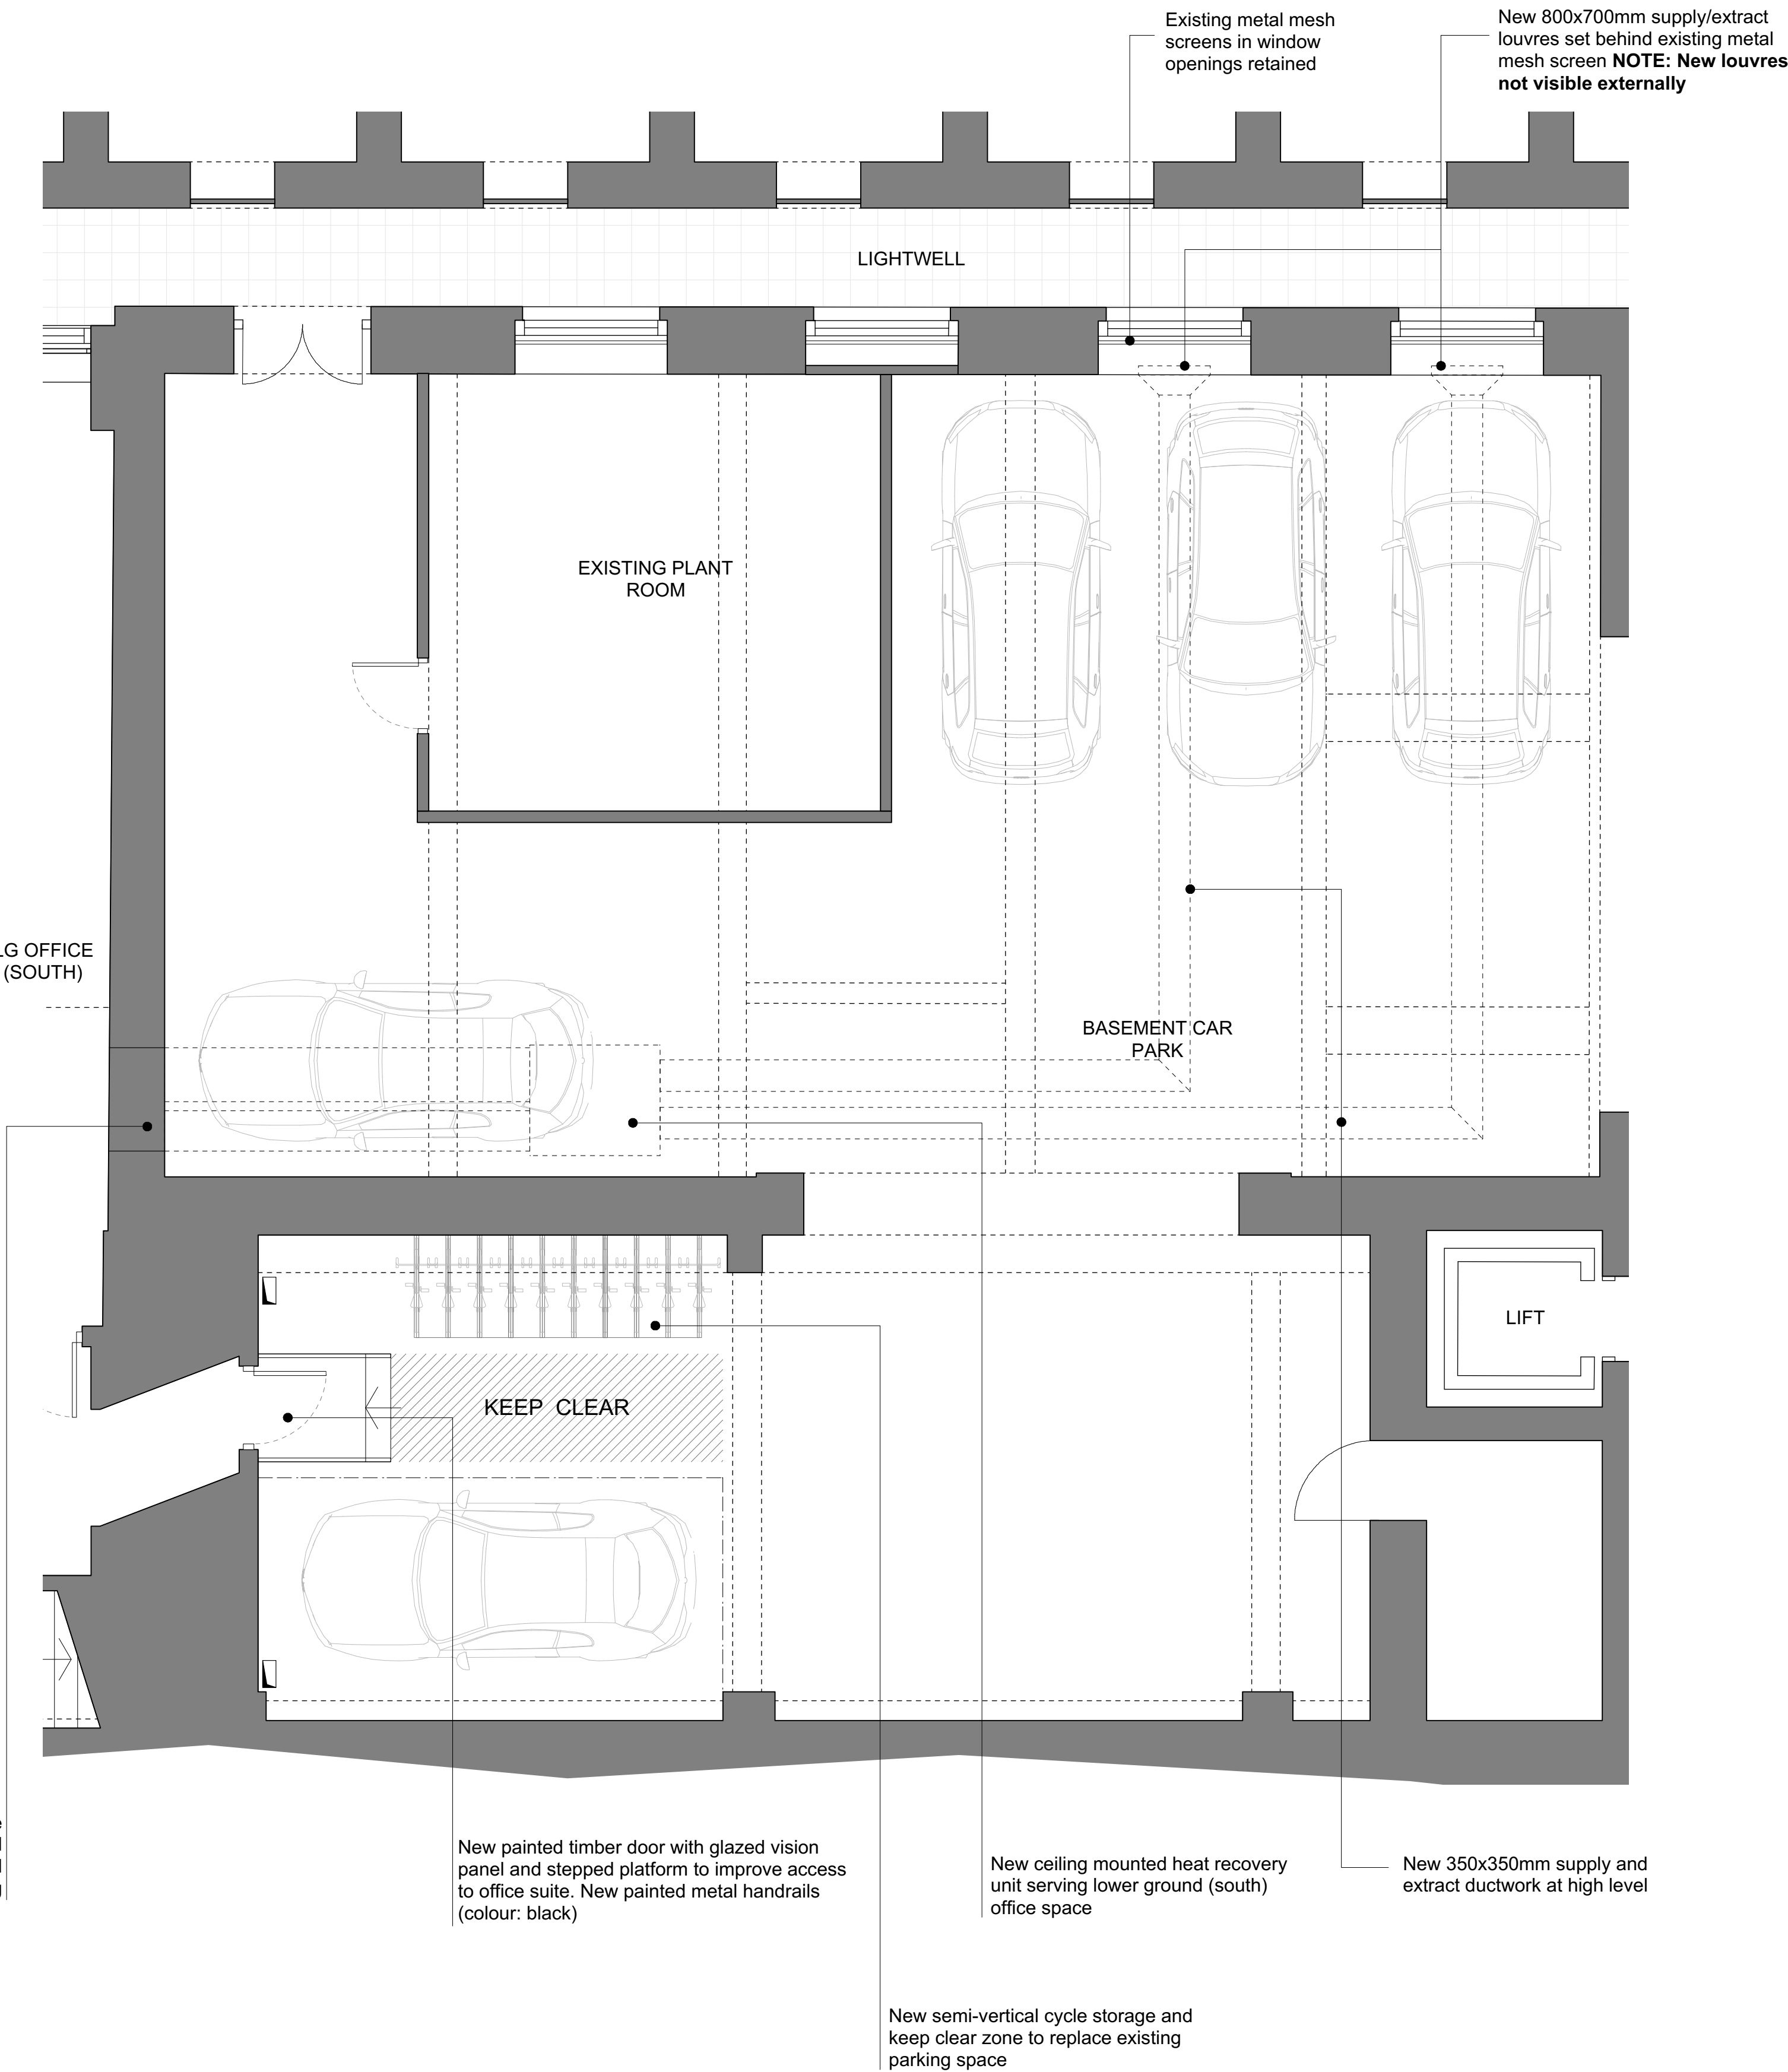

03 Proposed Lower Ground Car park Plan (183)
Scale 1:50@A1/1:100@A3

Scale 1:50@A1

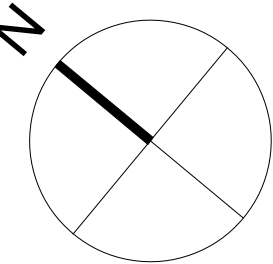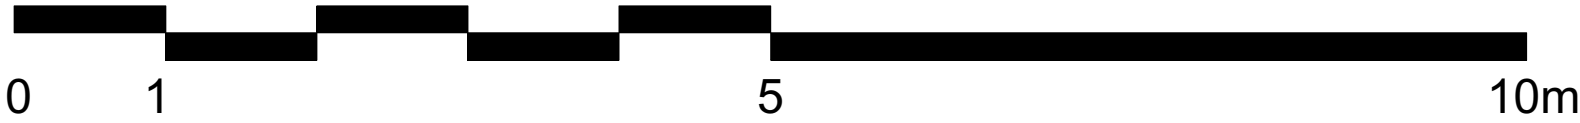

NOTES:-
- All dimensions to be checked on site prior to commencement of any works, and/or preparation of any shop drawings.
- Sizes of and dimensions to any structural or services elements are indicative only. See structural and service engineers drawings for actual sizes / dimensions.
- This drawing to be read in conjunction with all other Architect's drawings, specifications and other Consultants' information.
- All proprietary systems shown on this drawing are to be installed strictly in accordance with the Manufacturers/Suppliers recommended details.
- Any discrepancies between information shown on this drawing and any other contract information or manufacturers/suppliers recommendations is to be brought to the attention of the Architect.

Revision	Date	Amendment
PL1	21.06.17	Issued for Planning
-	-	-
-	-	-
-	-	-
-	-	-
-	-	-
-	-	-
-	-	-

Date	June 2017	Project	Eversholt St, Euston	Job Ref.	258 NEV
Scale	1:50 @A1	Drawn	DP	Check	MH
Status	Planning	Client Ref	-	Drwg. no.	258(PL)108
Architect	Hale Brown Architects Ltd, Unit 2.01 Chester House, Kennington Park, 1-3 Brixton Rd, London SW9 6DE	T: 020 8977 6946	E: mail@halebrown.com	W: www.halebrown.com	

halebrown
architects