



PLANNING

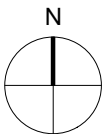

Scale: 1:1250@A4

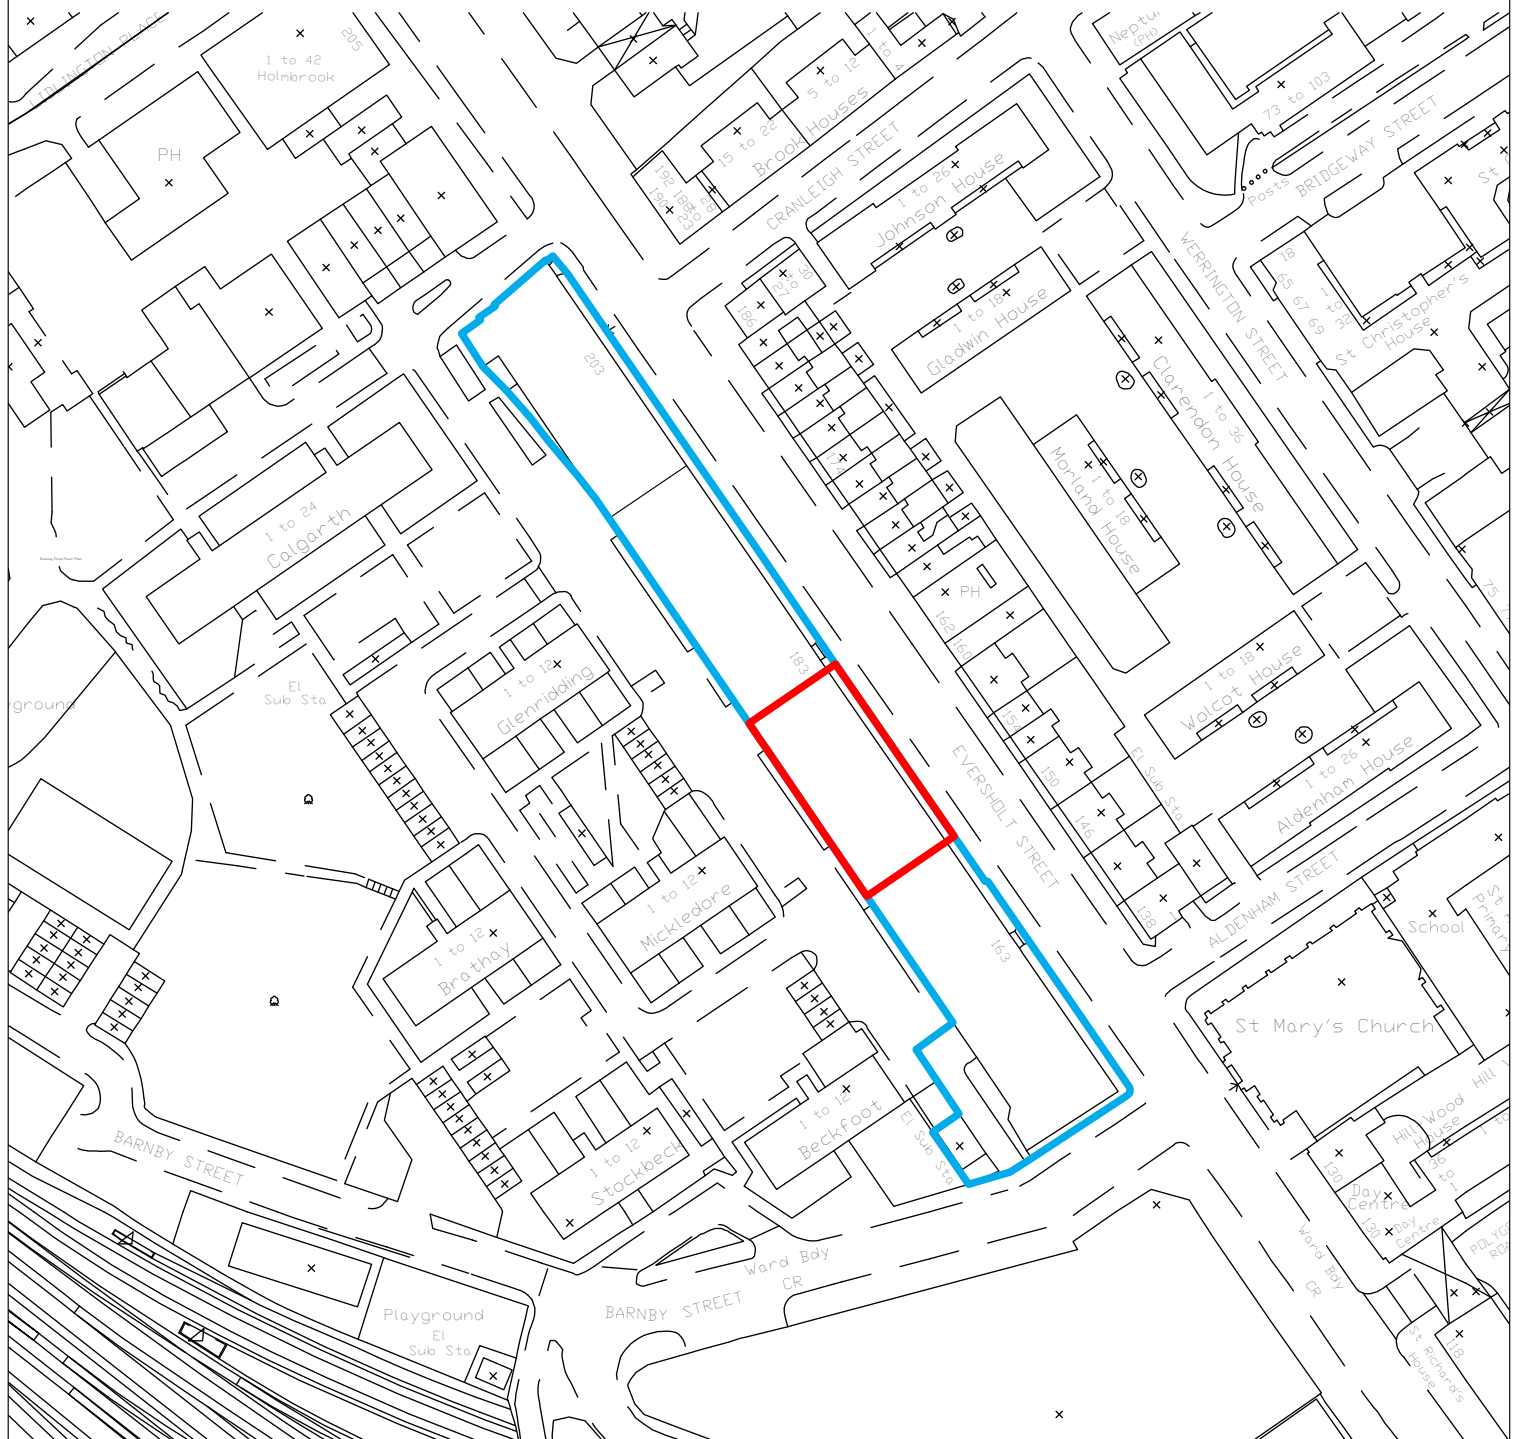

258(PL)100
 Site Location Plan
 Lower Ground (South), 183 Eversholt St
 Scale: 1:1250@A4

halebrown architects

Hale Brown Architects Ltd. Unit 2.01 Chester House, 1-3 Brixton Rd, London SW9 6DE
 T: 020 3735 7442 E: mail@halebrown.com W: www.halebrown.com